


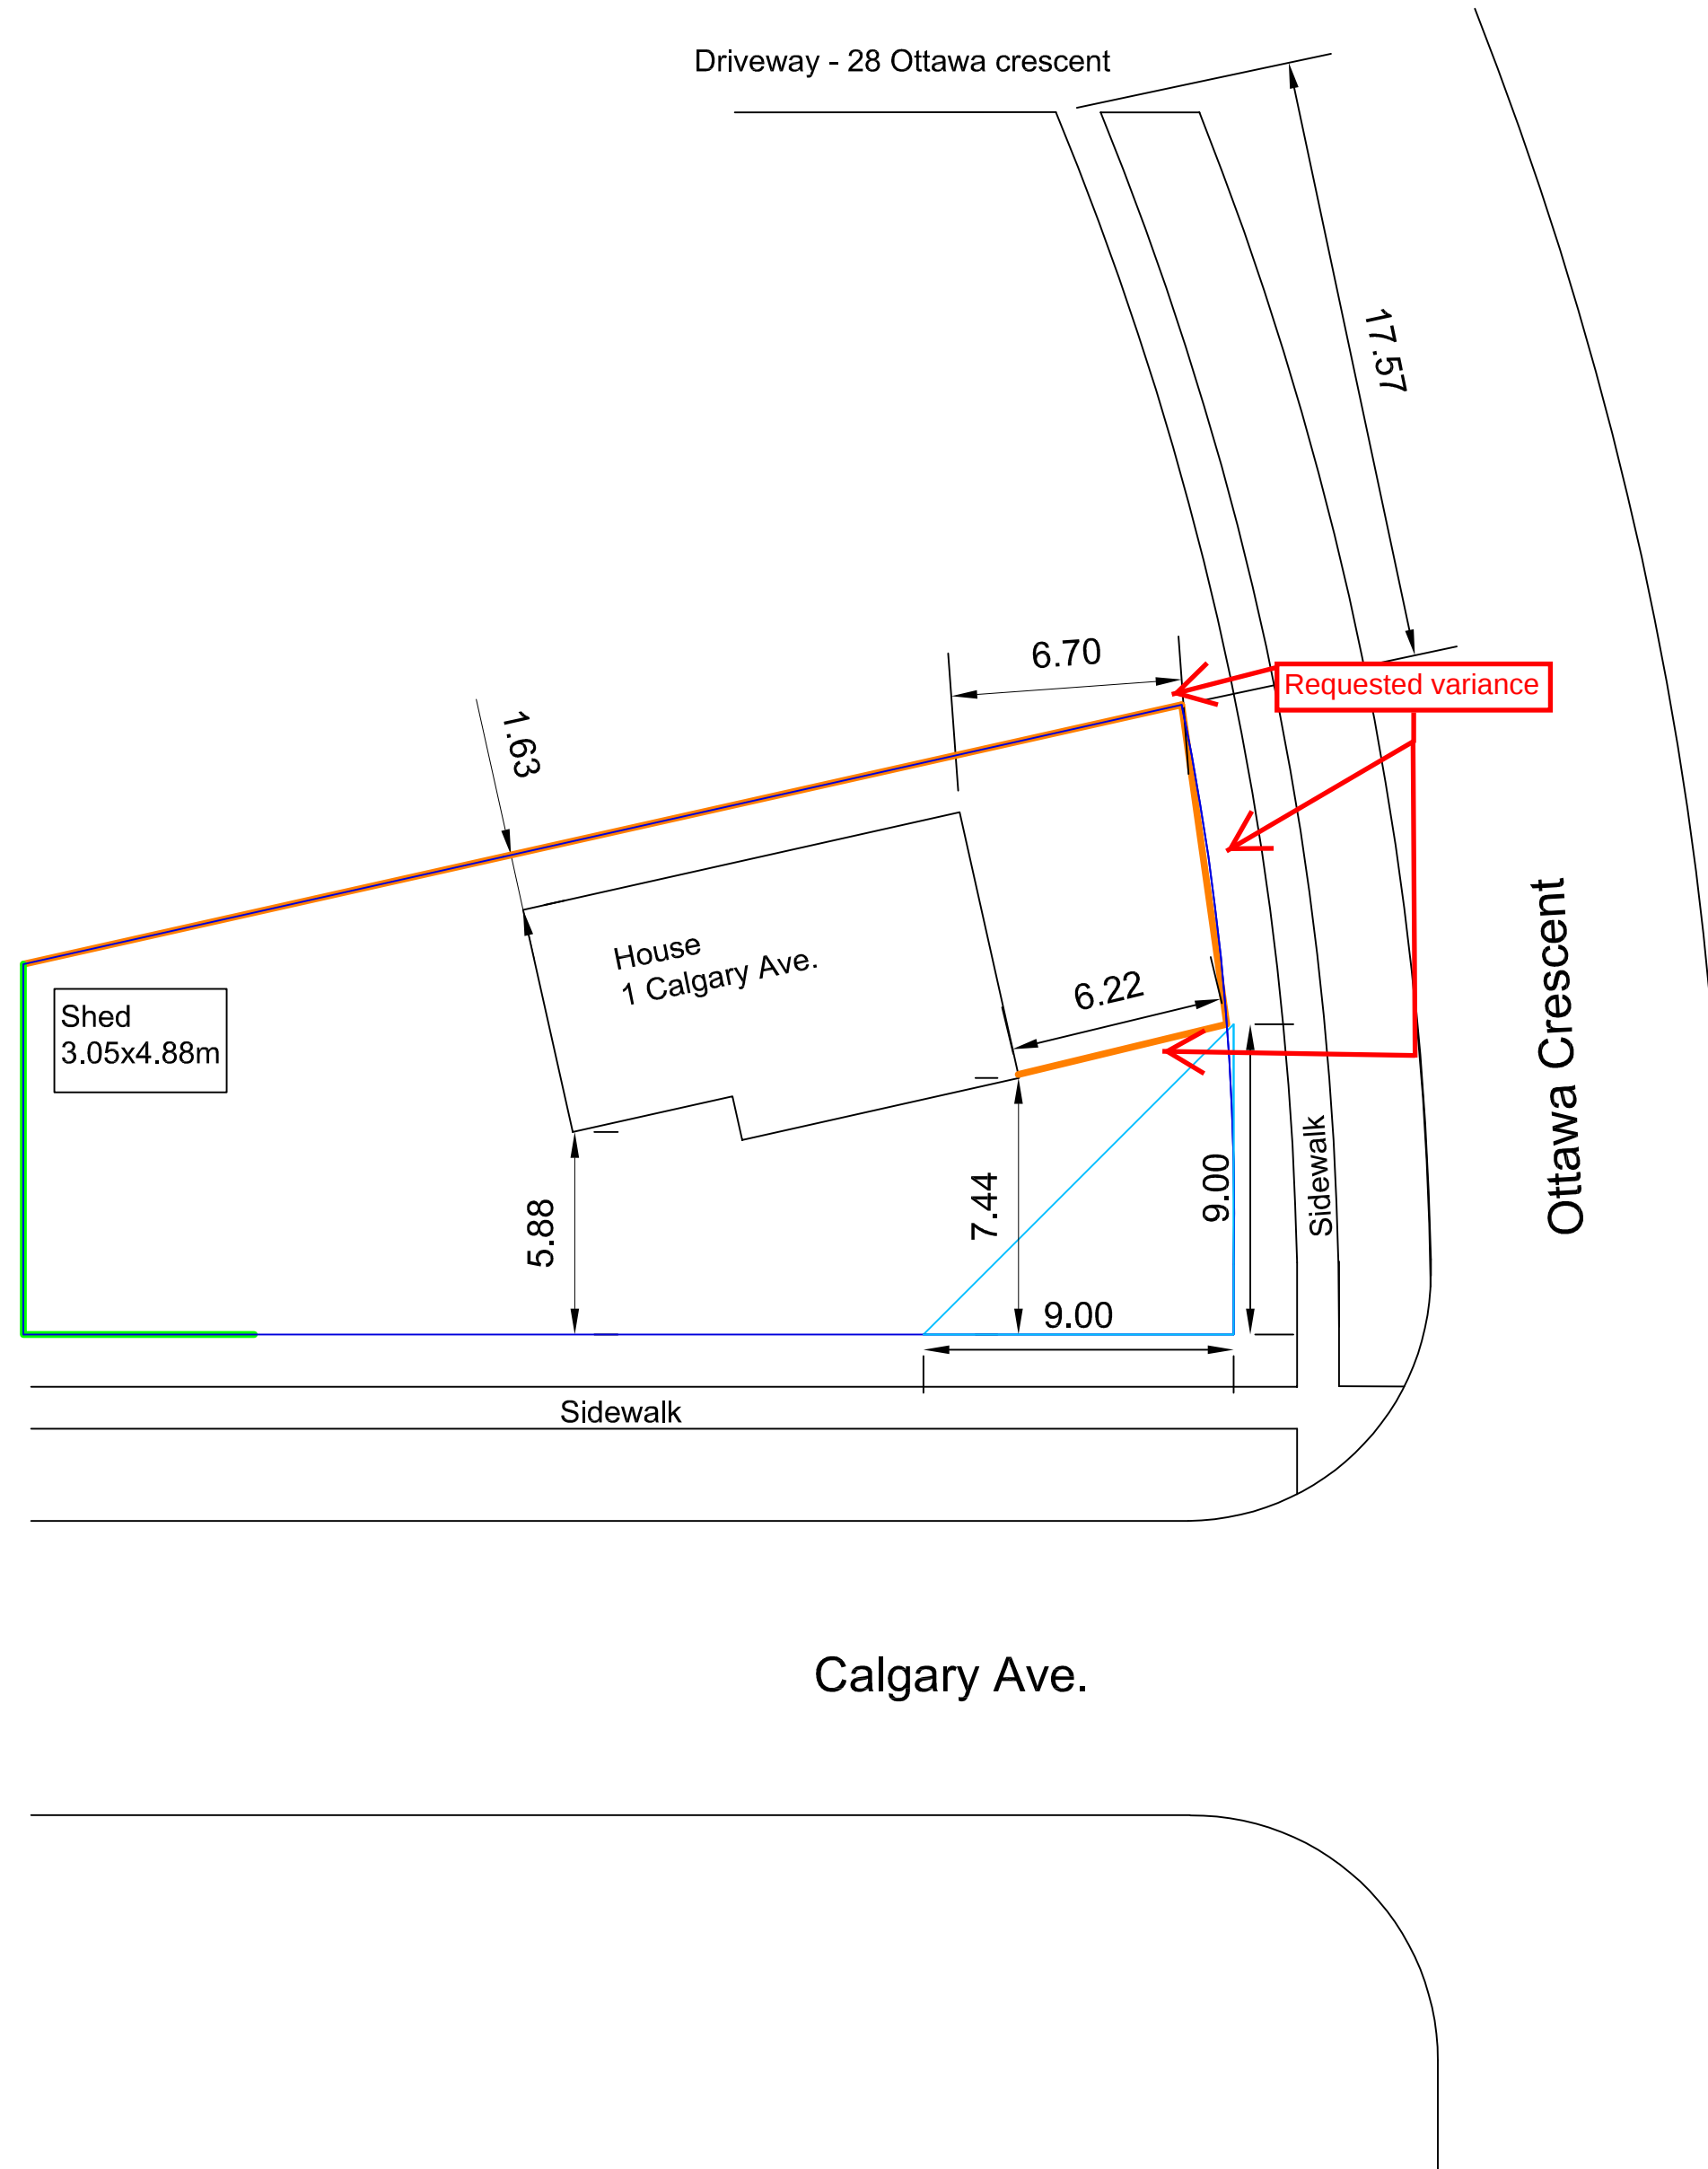

LEGEND:

- PROPERTY LINE
- EXISTING FENCE 1.85M HEIGHT
- EXISTING FENCE 1.55M HEIGHT
- SIGHTLINE TRIANGLE

1 Meter
10 Meters

SCALE 1:5

ALL DIMENSIONS ARE IN METERS

EACH FENCE SECTION HEIGHT IS 1.85
OR 1.55 METERS AS INDICATED WITH
ORANGE/RED COLOUR

1 Calgary Ave., Guelph, N1E 1M4
Front fence - Calgary Ave/Ottawa Crs
PROPOSED FENCE DRAWING