


Attachment 7 – Proposed Site Plan

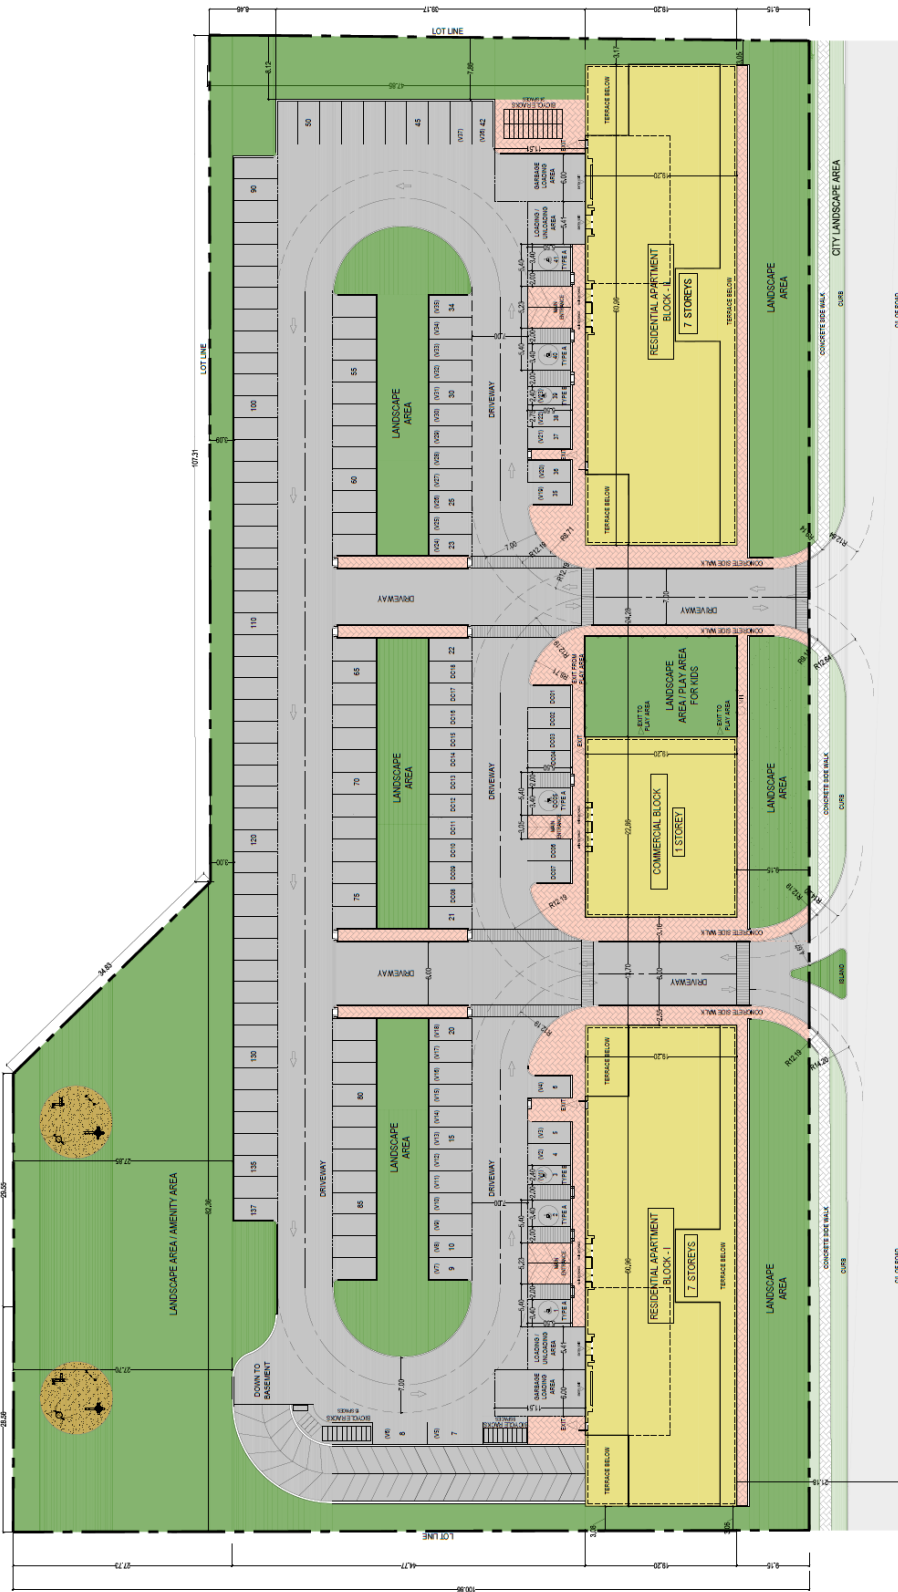

EDINBURGH ROAD NORTH