



# Attachment-6 Proposed Site Concept Plan (North Part)

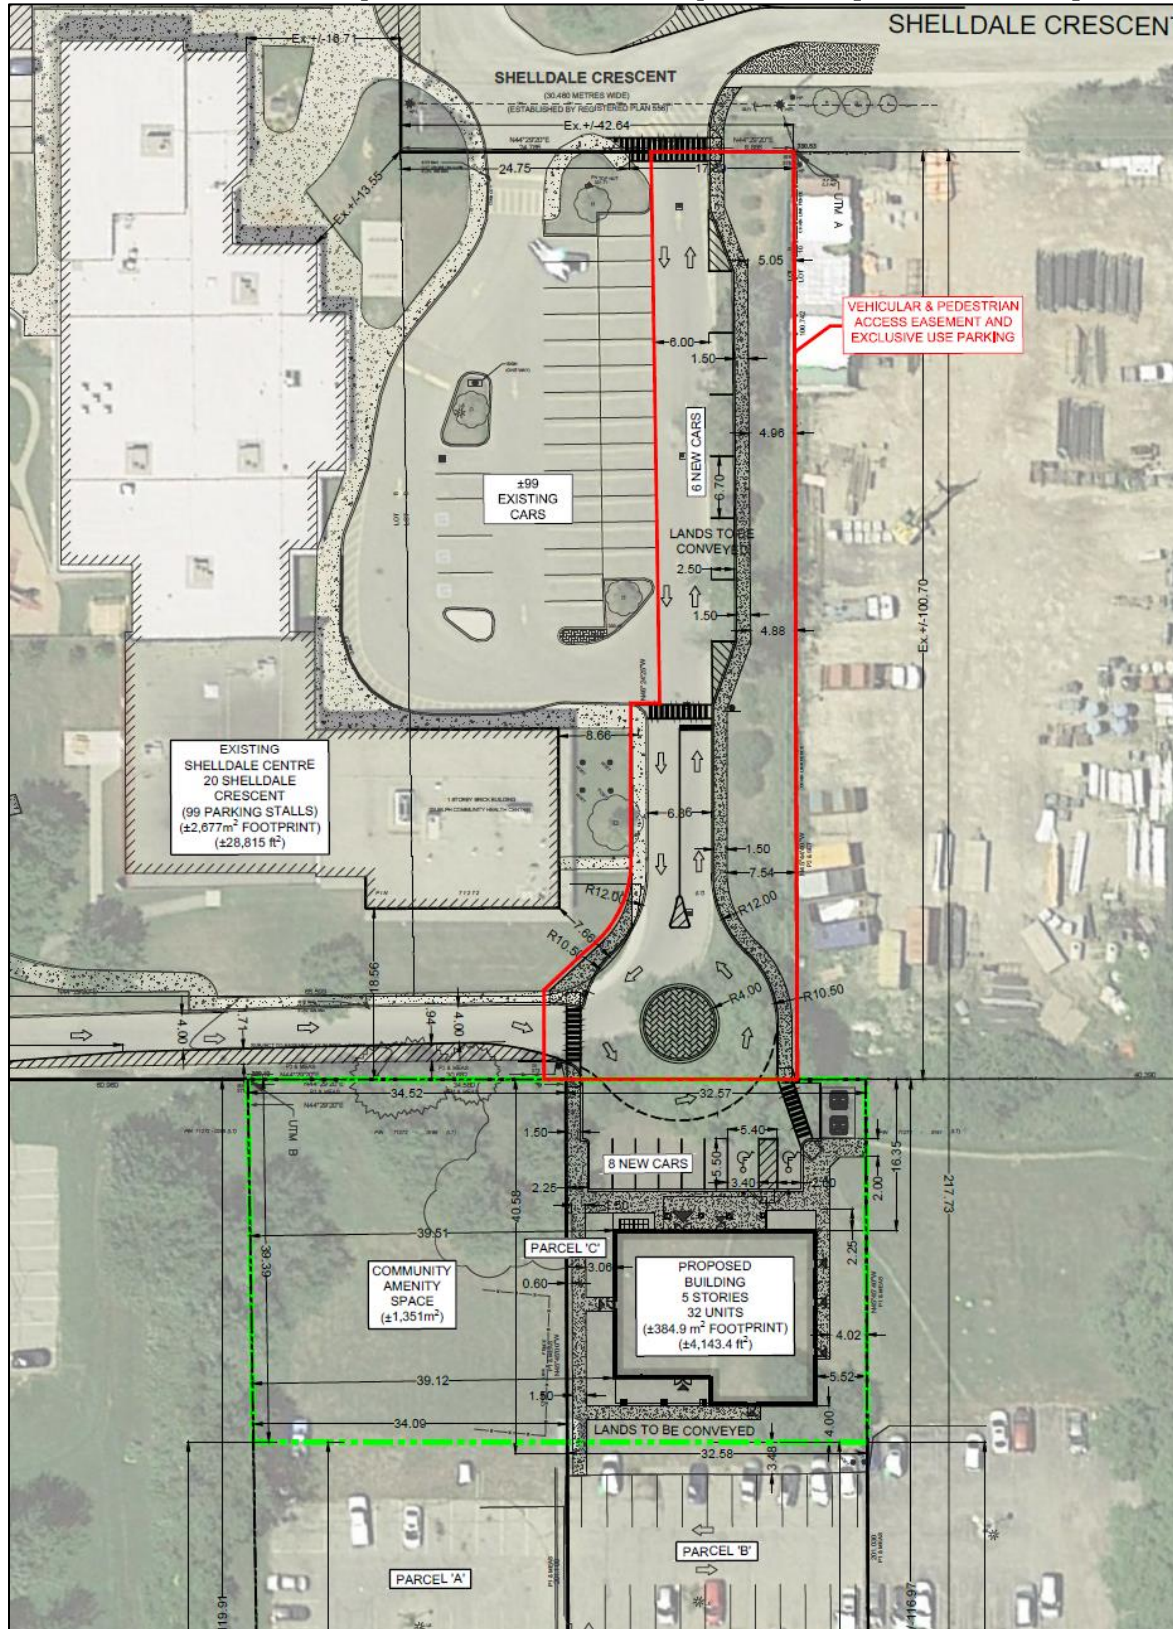

# Attachment-6: Proposed Site Concept Plan (South Part)

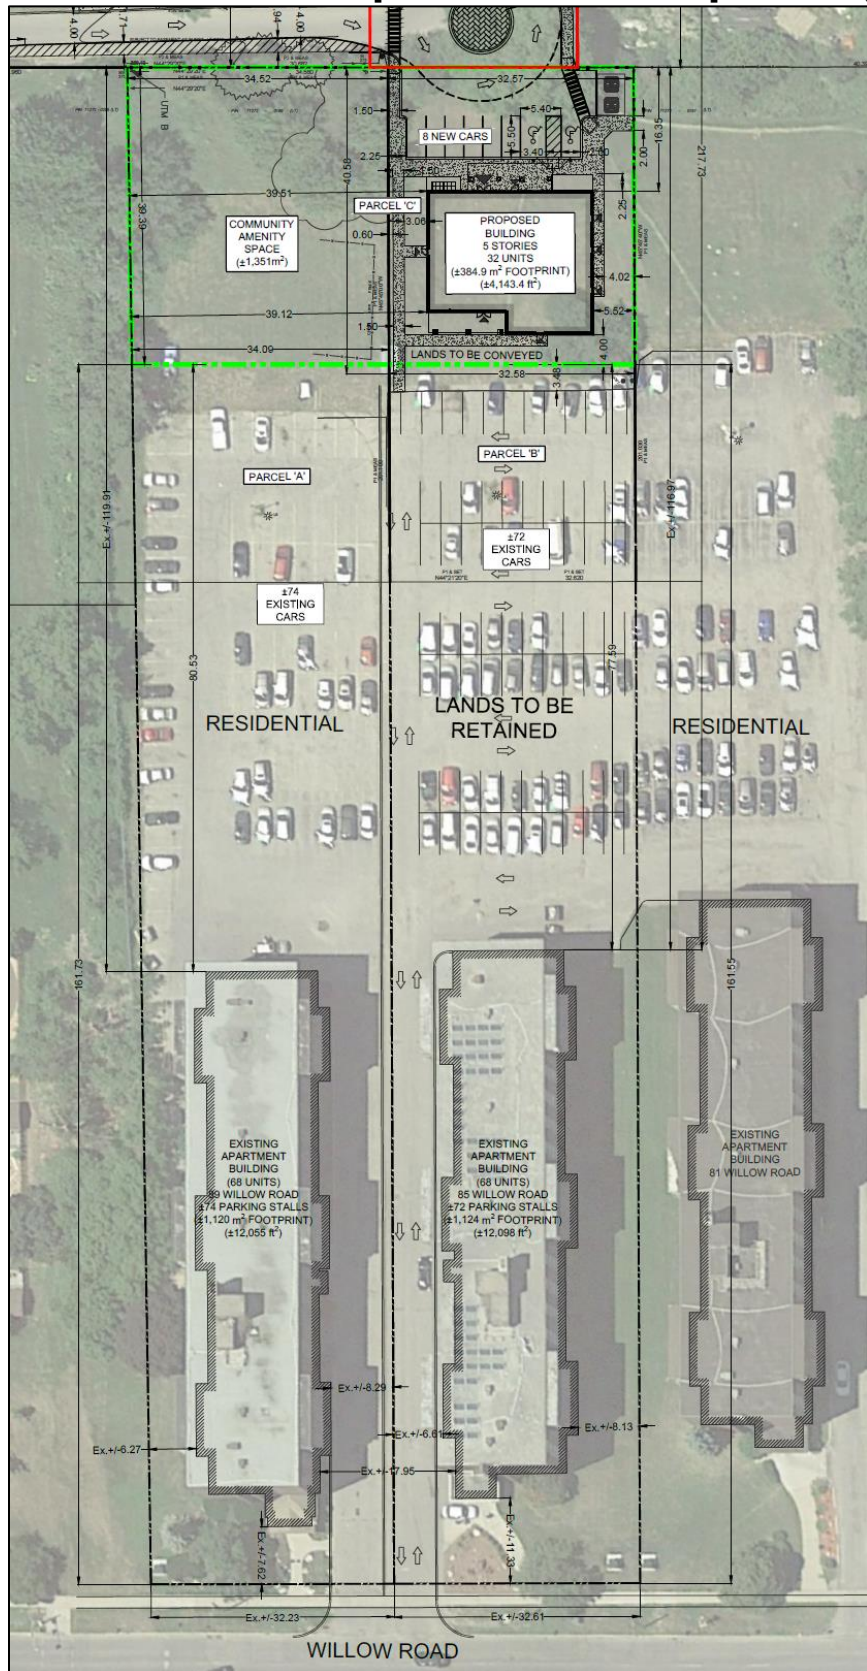

# Attachment-6 continued: Proposed Building Elevations



CONCEPT ELEVATION - NORTH  
85 WILLOW RD, GUELPH

P20118  
03/20/17



200-10-20 1:10 PM