



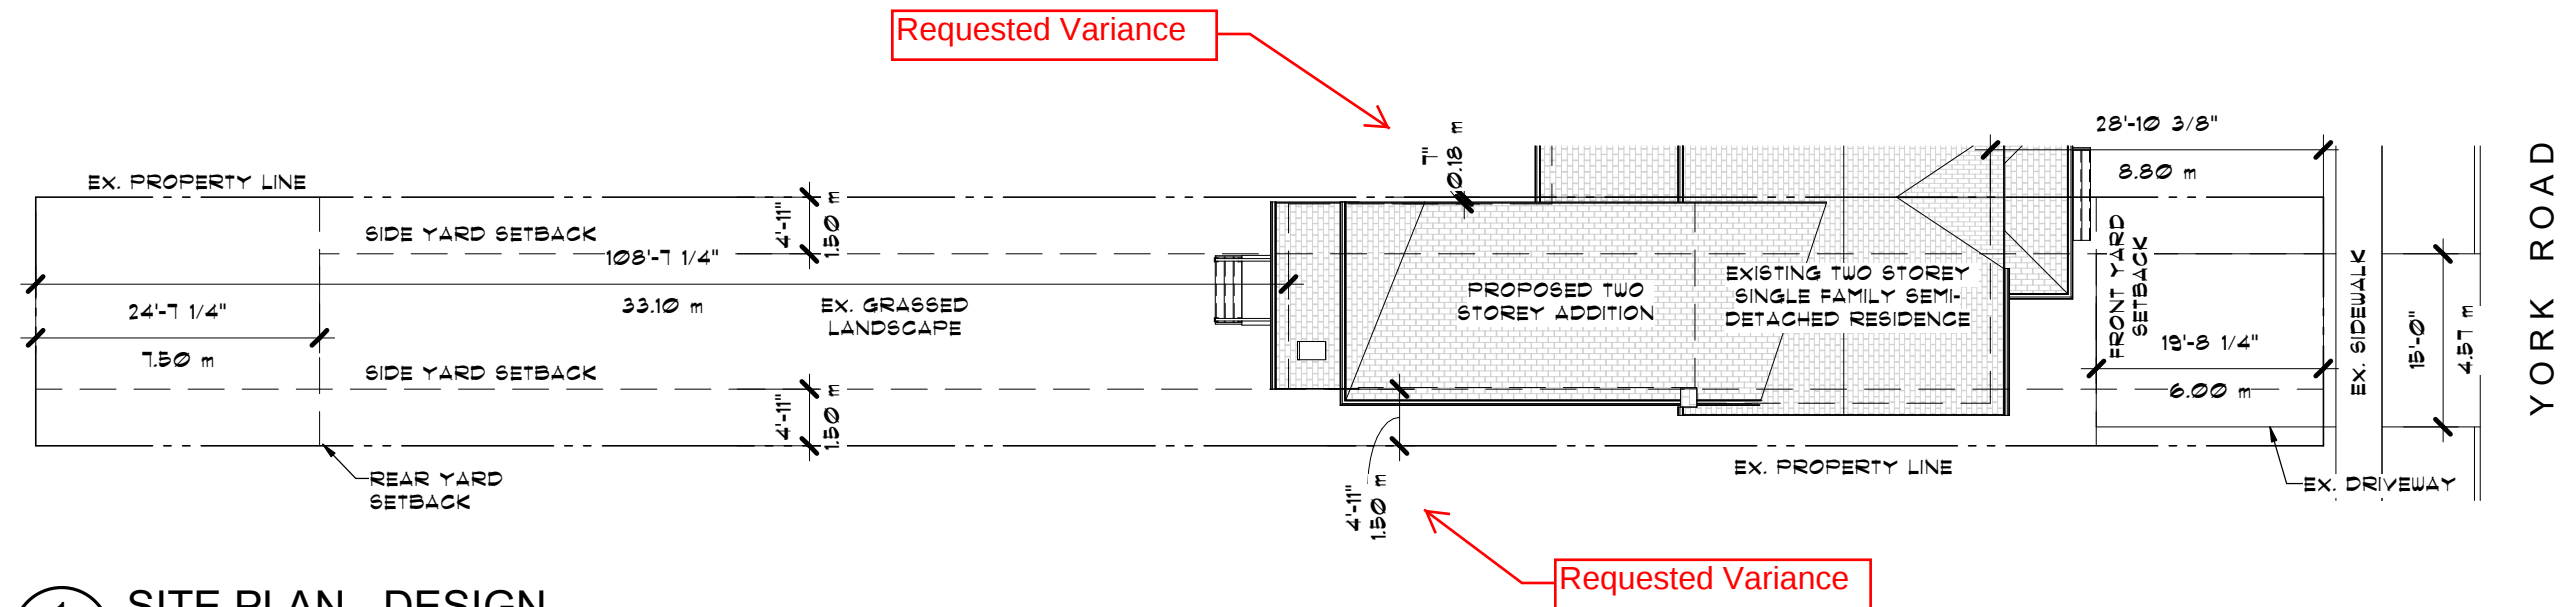

1 SITE PLAN - DESIGN
D-1 1 : 200

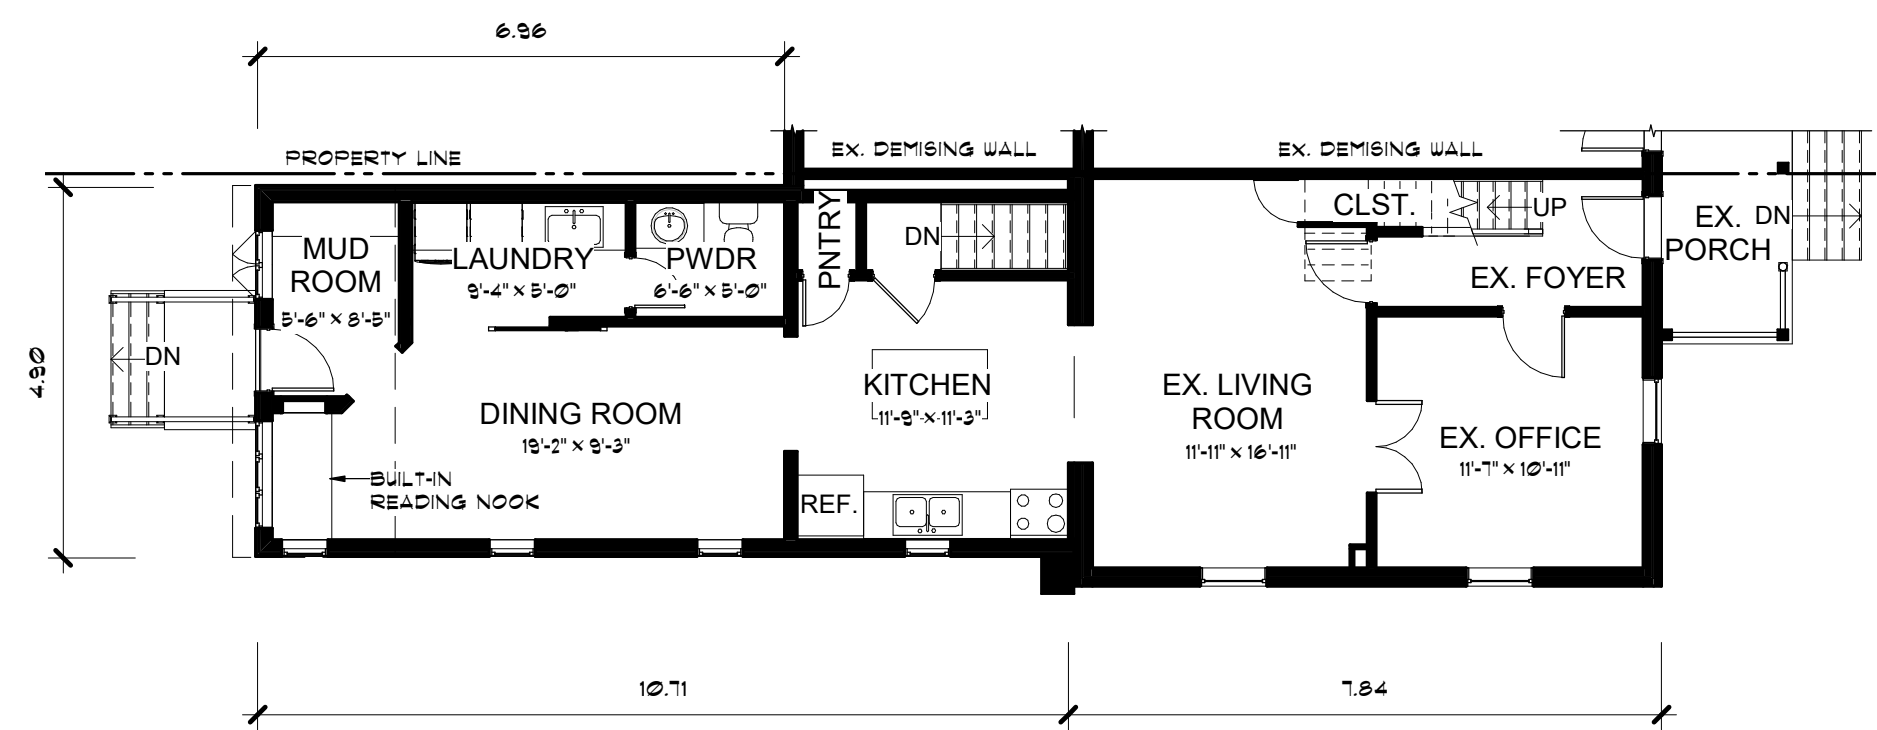


2 MAIN FLOOR PLAN - DESIGN
D-1 1 : 100

THIS DRAWING IS INTENDED TO BE VIEWED AT 11" BY 17"


No	Date	Issue

Gerrard's Design and Drafting Inc.
7 Cloverdale Crescent, Mannheim, Ontario, N0B 2H0
Phone 519.579.3306 / Fax 519.579.4672


SINGLE FAMILY SEMI-DETACHED RESIDENTIAL HOUSE ADDITION	94 YORK ROAD GUELPH, ONTARIO
SITE PLAN & MAIN FLOOR PLAN	
Status	MINOR VARIANCE
Date	APRIL 30, 2021
Folder	-
File	94 York Rd.rvt
Drawn	M. A. CARROLL
Chck'd	J.D. GERRARD
Scale	As indicated
Job #	20GD070

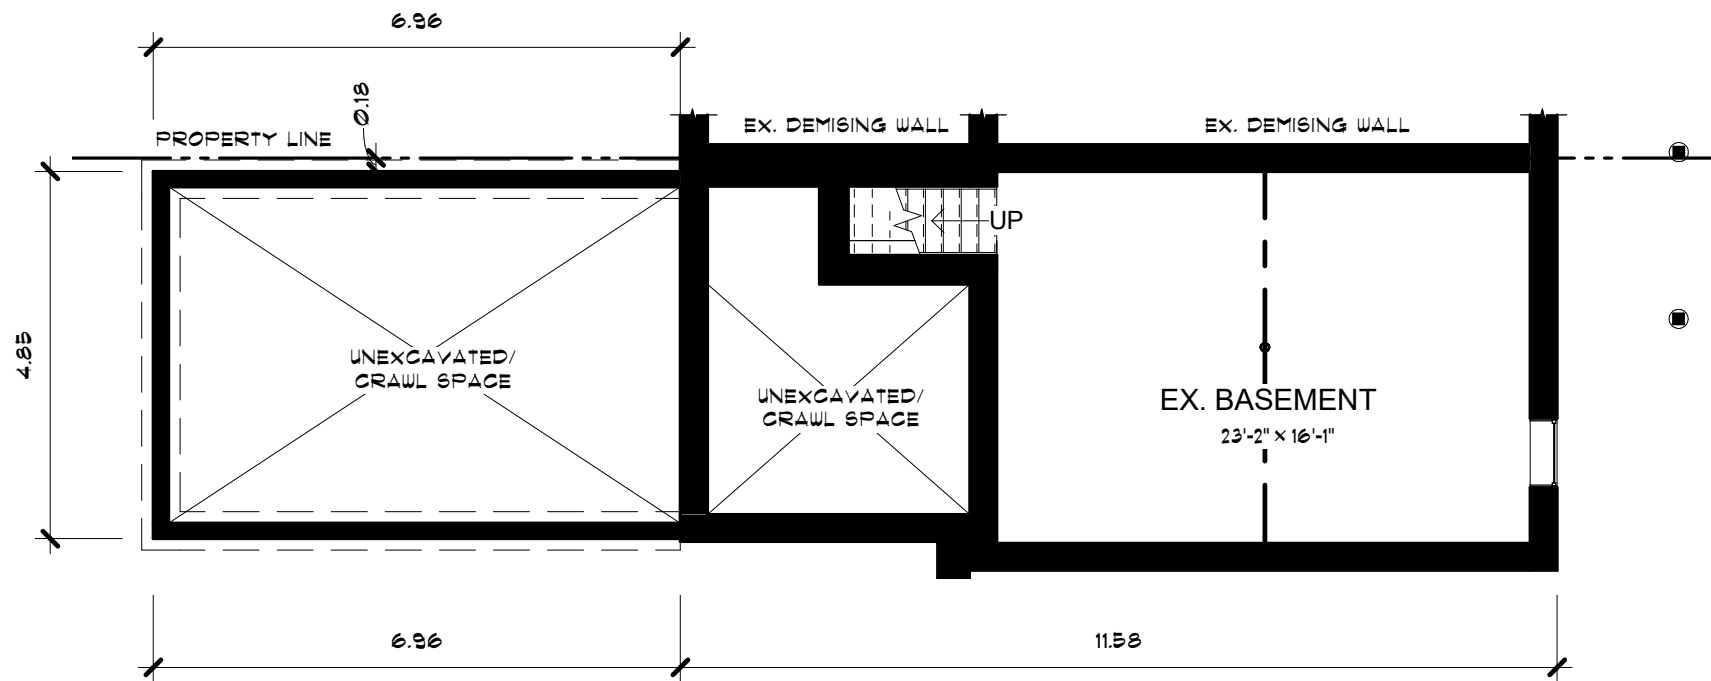

1 BASEMENT FLOOR PLAN - DESIGN
D-2 1 : 100

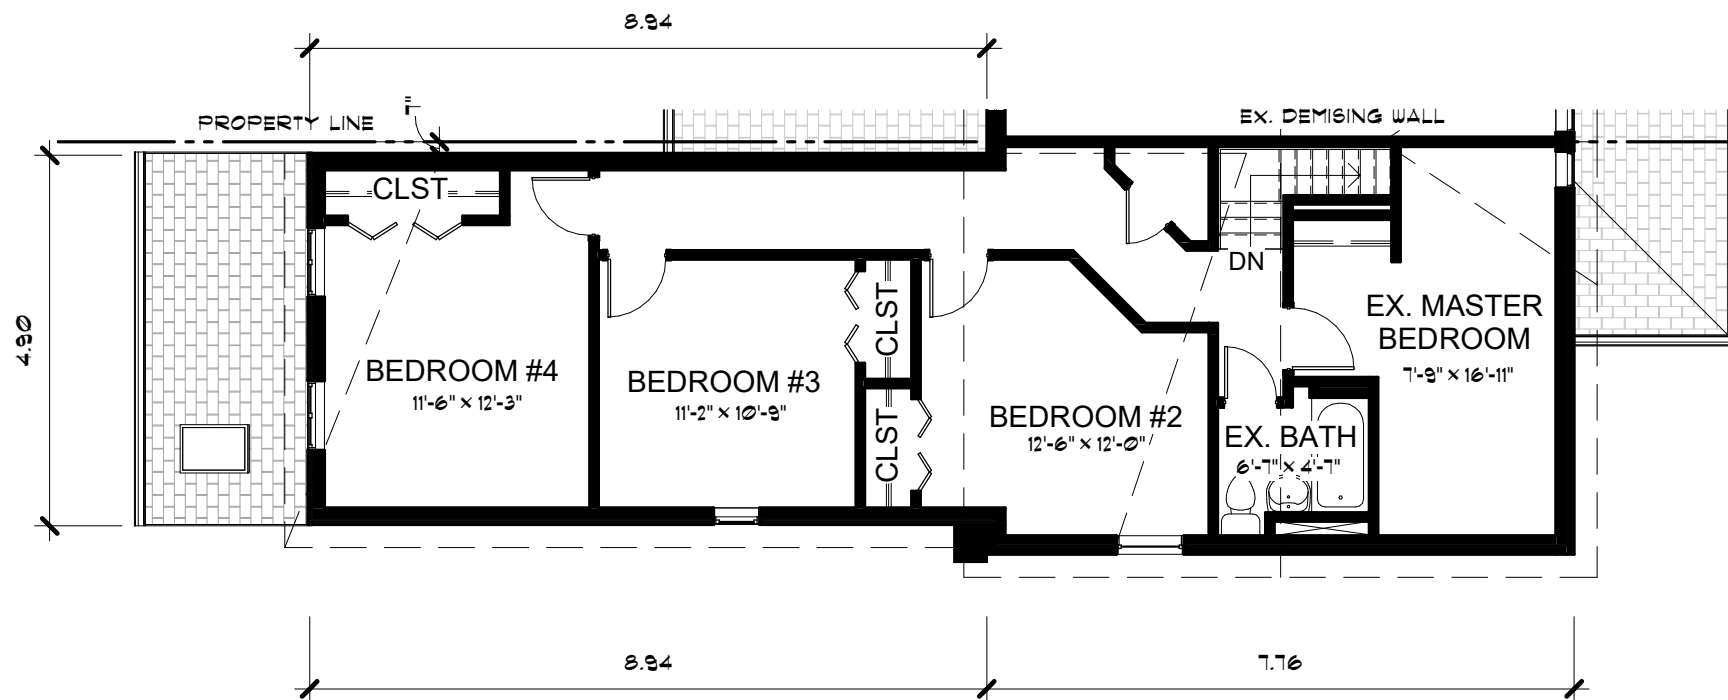

2 SECOND FLOOR PLAN - DESIGN
D-2 1 : 100

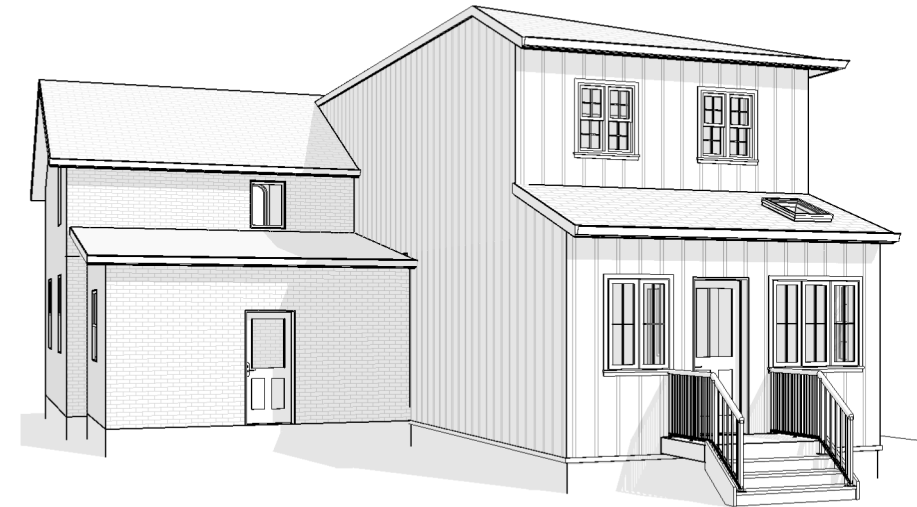

3 REAR PERSPECTIVE
D-2



4 REAR PERSPECTIVE
D-2

No	Date	Issue

Gerrard's Design & Drafting Inc.
7 Cloverdale Crescent, Mannheim,
Ontario, N0B 2H0
Phone 519.579.3306 / Fax 519.579.4672

THIS DRAWING IS INTENDED TO BE VIEWED AT 11" BY 17"

SINGLE FAMILY SEMI-DETACHED RESIDENTIAL HOUSE ADDITION 94 YORK ROAD GUELPH, ONTARIO	BASEMENT & SECOND FLOOR PLANS
Status	MINOR VARIANCE
Date	APRIL 30, 2021
Folder	-
File	94 York Rd.rvt
Drawn	M. A. CARROLL
Chck'd	J. D. GERRARD
Scale	1 : 100
Job #	20GD070