






1 FRONT ELEVATION
D-3 1:100

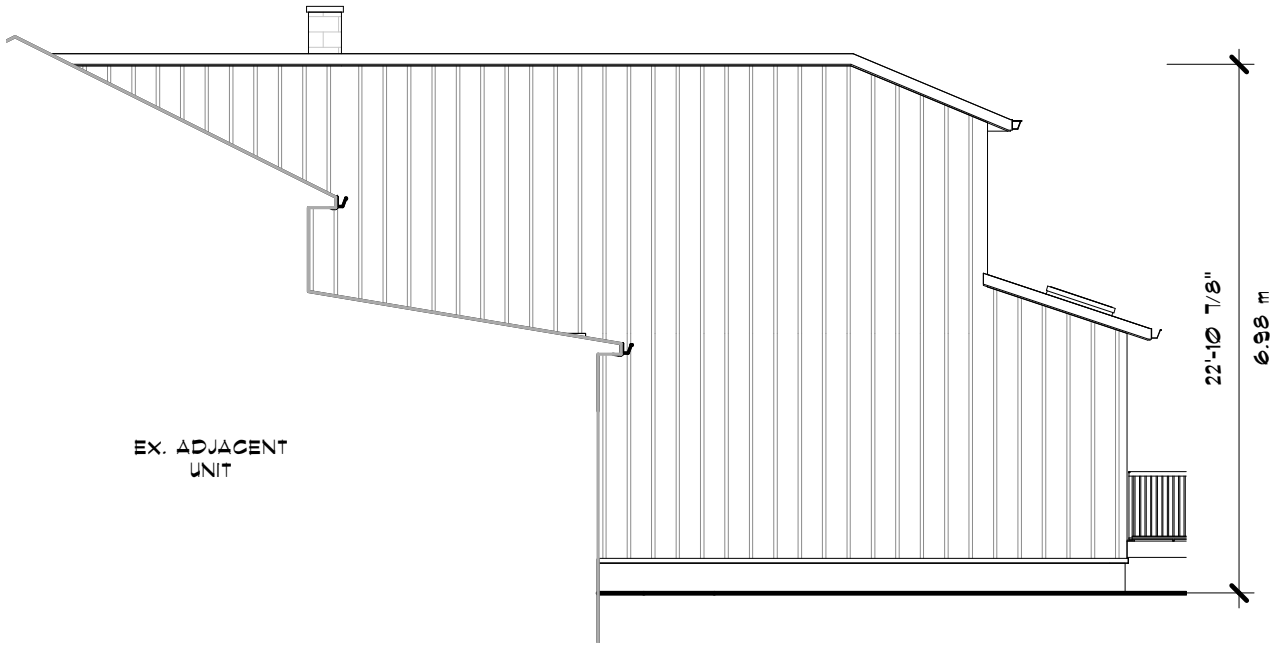

2 PARTIAL RIGHT ELEVATION
D-3 1:100

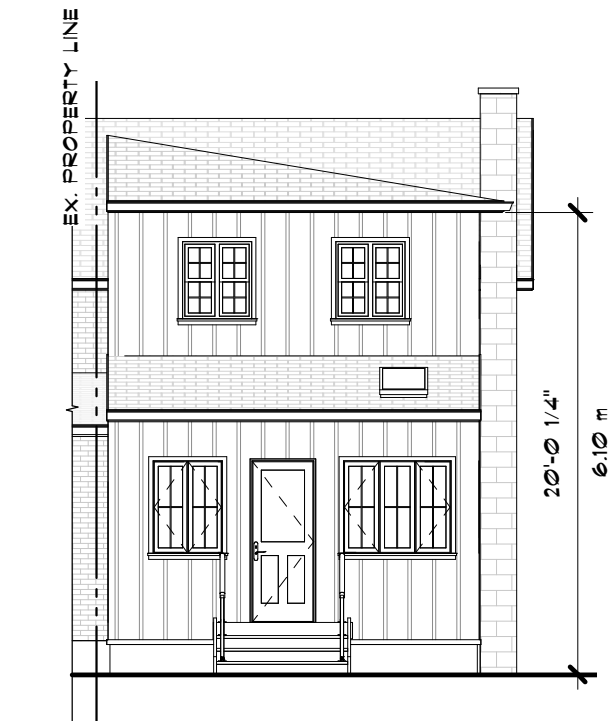

3 REAR ELEVATION
D-3 1:100

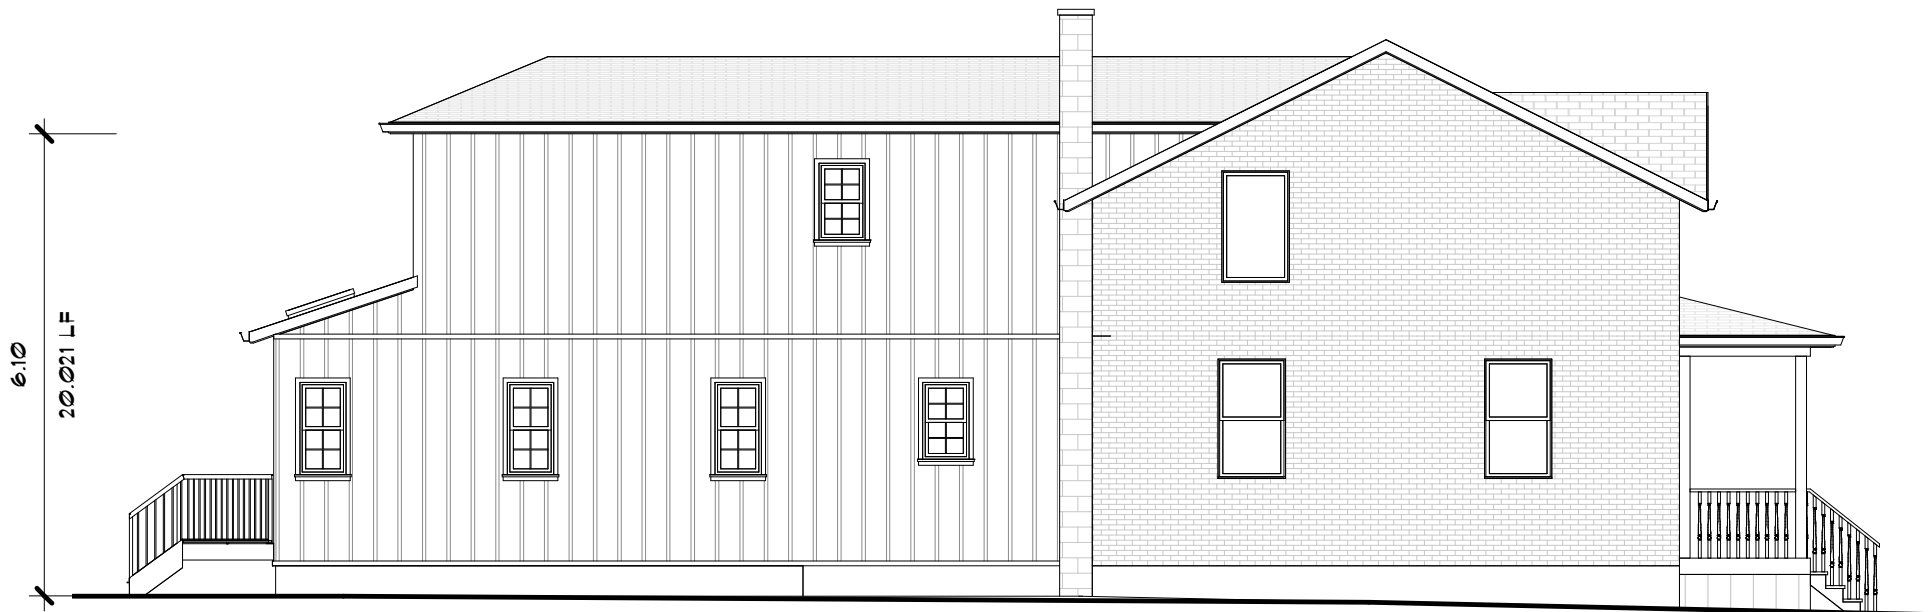

4 LEFT ELEVATION
D-3 1:100

THIS DRAWING IS INTENDED TO BE VIEWED AT 11" BY 17"

No	Date	Issue

Gerrard's
Design &
Drafting Inc.

Gerrard's Design and Drafting Inc.
7 Cloverdale Crescent, Mannheim,
Ontario, N0B 2H0
Phone 519.579.3306 / Fax 519.579.4672

SINGLE FAMILY
SEMI-DETACHED RESIDENTIAL
HOUSE ADDITION
94 YORK ROAD
GUELPH, ONTARIO

ELEVATIONS

Status	MINOR VARIANCE
Date	APRIL 30, 2021
Folder	-
File	94 York Rd.rvt
Drawn	M. A. CARROLL
Chck'd	J. D. GERRARD
Scale	1:100
Job #	20GD070

D-3