


Attachment-6 Proposed Site Concept Plan

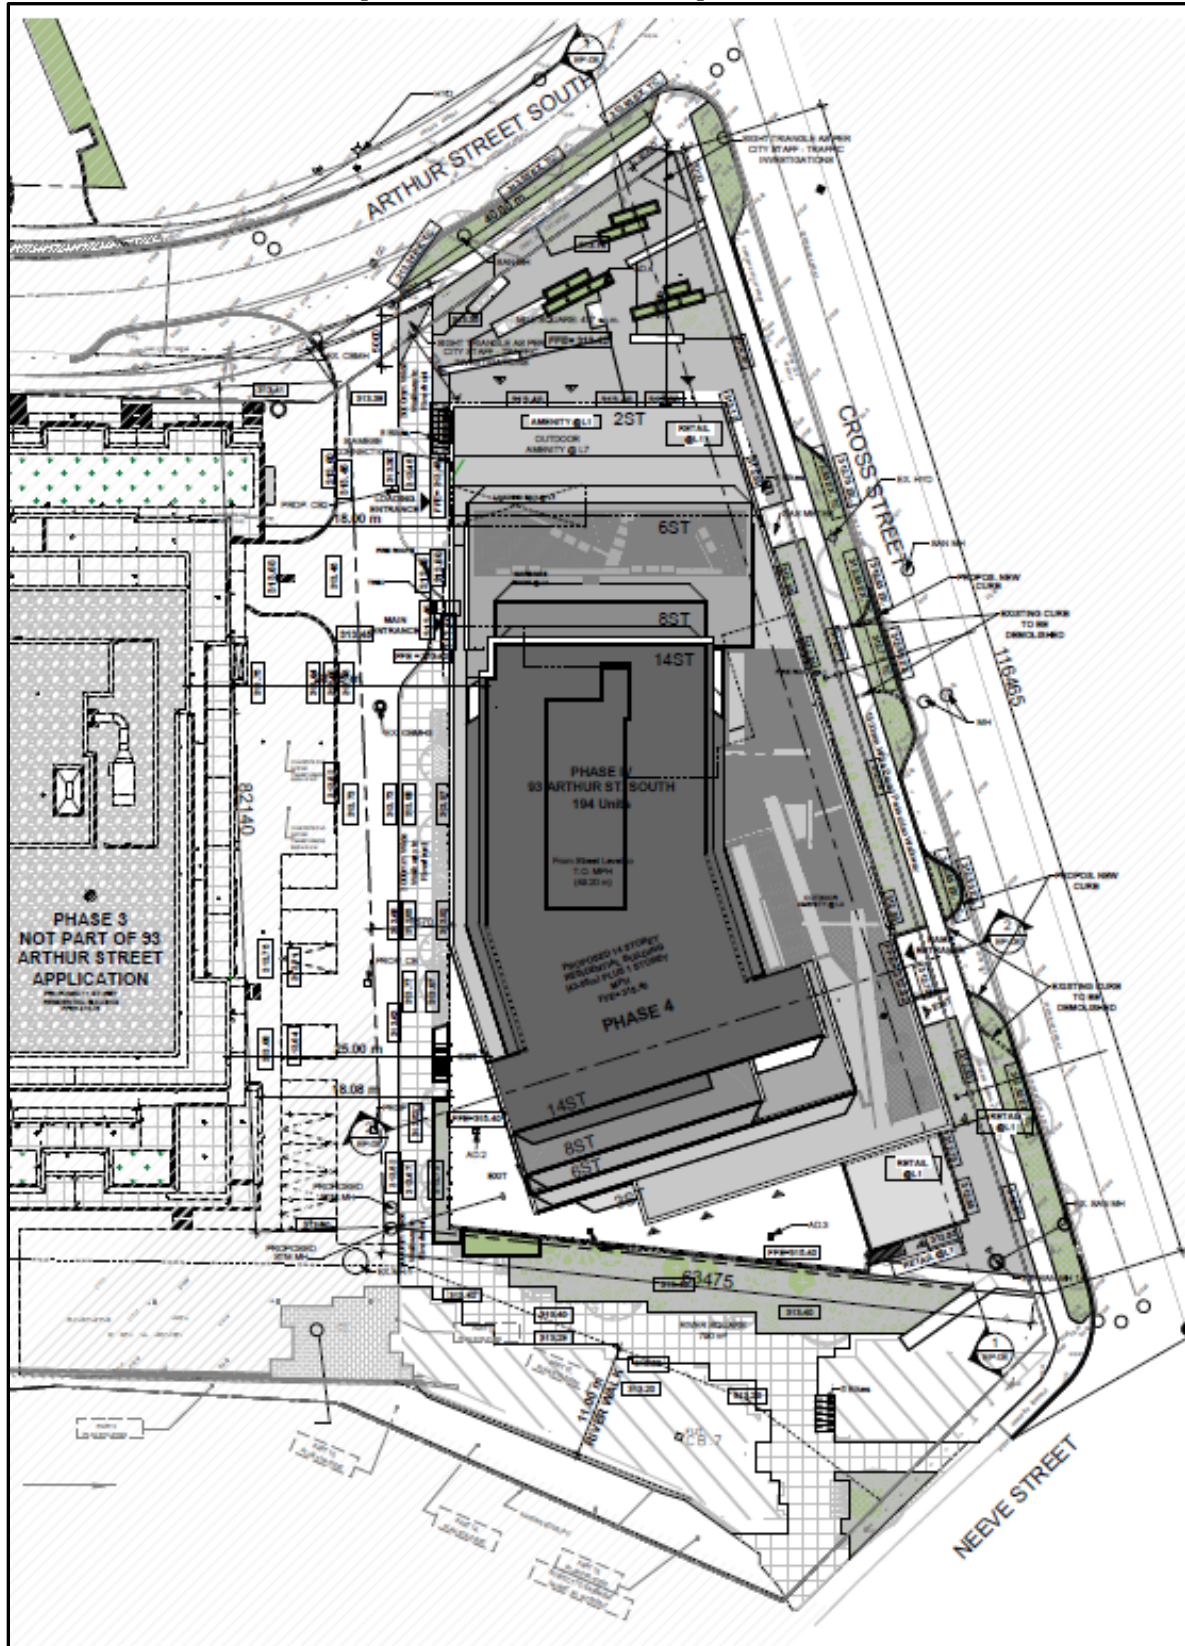

Attachment-6 continued: Proposed Building Concept

View from Arthur Street South looking south:



View from the Speed River side looking east:

