


# Attachment-6 Proposed Site Plan and Building Concepts

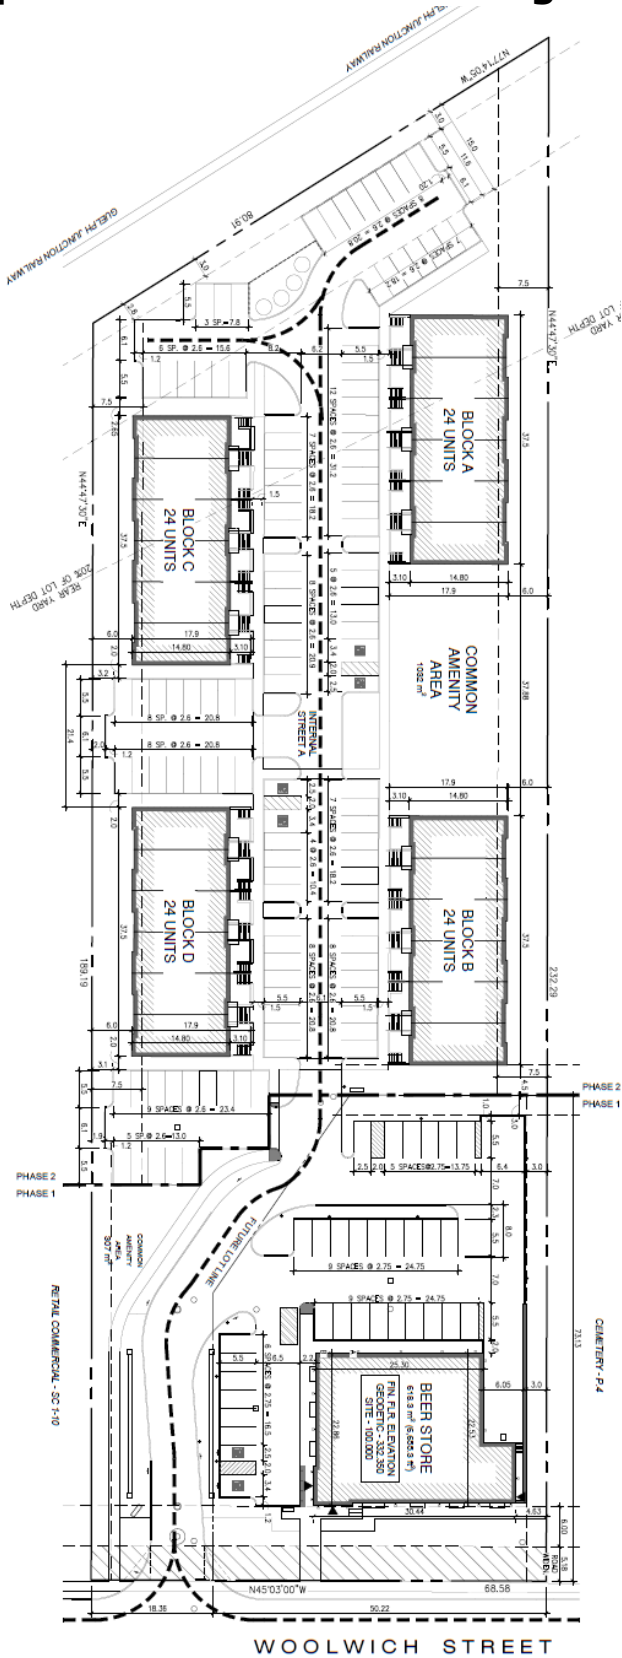

WOOLWICH STREET

**Attachment-6 continued**  
**Proposed Stacked Townhouse Front Elevation**

