


ALL DIMENSIONS AND SIZE DESIGNATIONS GIVEN ARE SUBJECT TO VERIFICATION ON JOB SITE AND ADJUSTMENT TO FIT JOB CONDITIONS. CONTRACTORS MUST VERIFY ALL DIMENSIONS AND REPORT ANY DISCREPANCIES OR OMISSIONS TO THE DESIGNER BEFORE COMMENCING THE WORK.

ALL DIMENSIONS TO BE CONFIRMED ON SITE

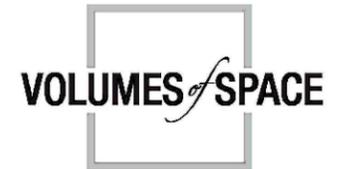

26 DOUGLAS ST, UNIT B2, GUELPH, ON.

THIS IS AN ORIGINAL DESIGN AND THE PROPERTY TO VOLUMES OF SPACE, INC. DRAWINGS AND SPECIFICATIONS MUST NOT BE RELEASED OR COPIED WITHOUT PERMISSION OF THE DESIGNER.

THE UNDERSIGNED HAS REVIEWED AND TAKES RESPONSIBILITY FOR THIS DESIGN, AND HAS THE QUALIFICATIONS AND MEETS THE REQUIREMENTS SET OUT IN THE ONTARIO BUILDING CODE TO DESIGN WORK SHOWN ON THE ATTACHED DOCUMENTS.

QUALIFICATION INFORMATION:

Joleen Constantis 27755

NAME BCIN

SIGNATURE OF DESIGNER

CLIENT:

GRAF

PROJECT:

2nd Floor Rear Addition

PROJECT LOCATION:

143 London Rd W, Guelph, ON.

DRAWING DATE:

October 7, 2021

SCALE:

3/32" = 1'-0"

DRAWING NAME:




Existing Plans

DRAWING NUMBER:

1-1


DRAWN BY:

Kelly Wilson/ Joleen C.

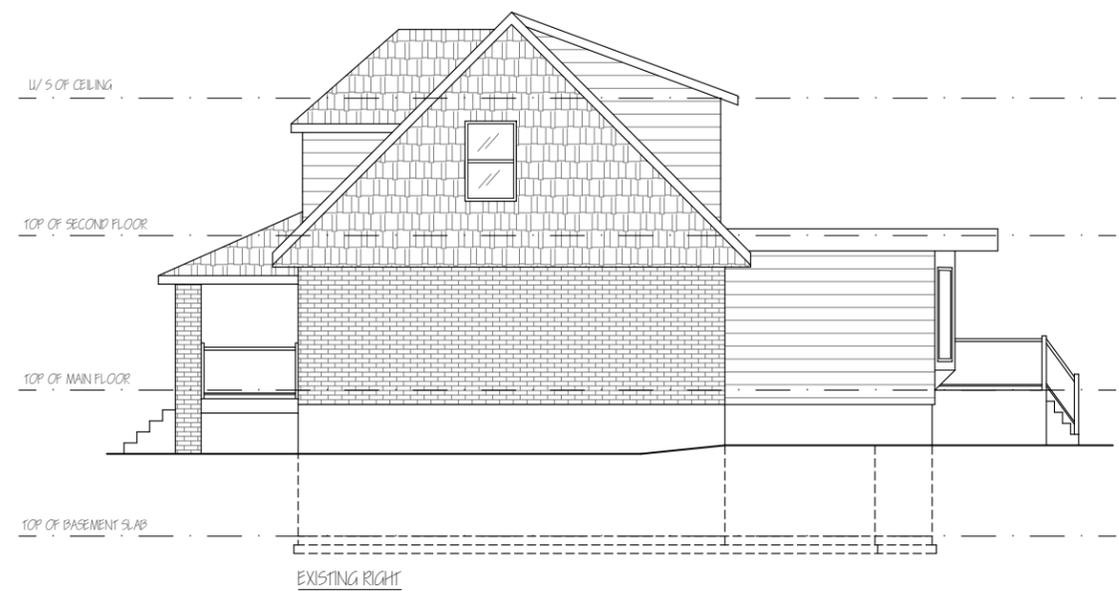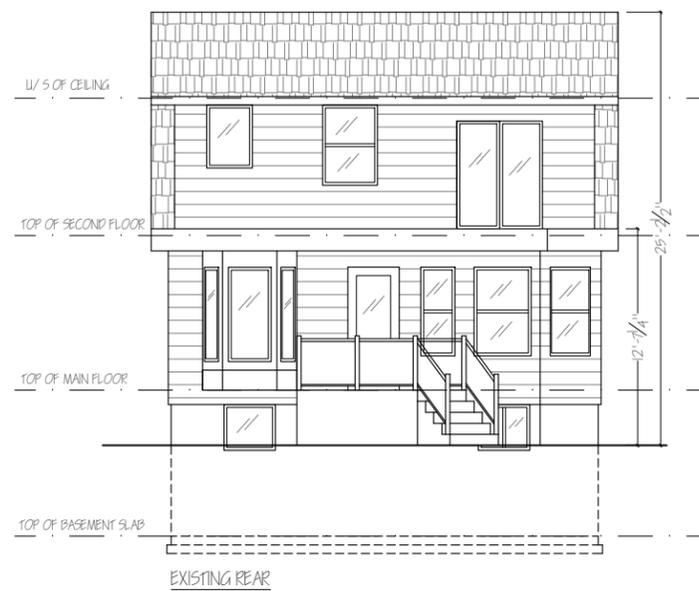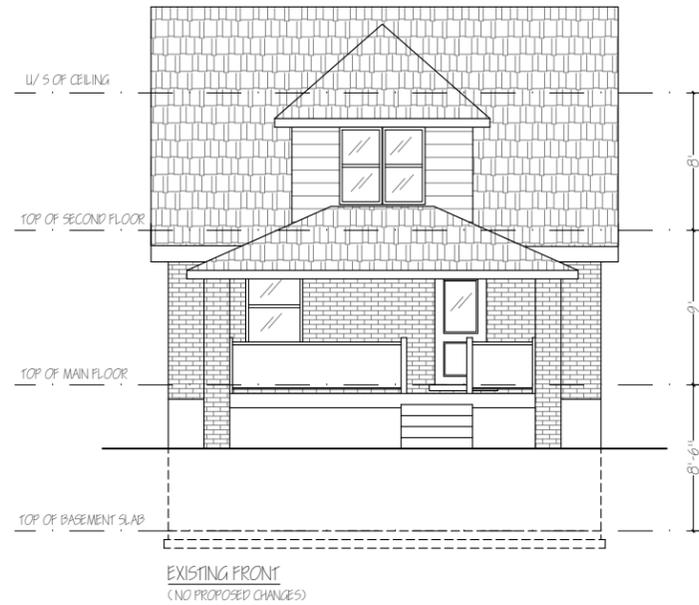

ALL DIMENSIONS AND SIZE DESIGNATIONS GIVEN ARE SUBJECT TO VERIFICATION ON JOB SITE AND ADJUSTMENT TO FIT JOB CONDITIONS. CONTRACTORS MUST VERIFY ALL DIMENSIONS AND REPORT ANY DISCREPANCIES OR OMISSIONS TO THE DESIGNER BEFORE COMMENCING THE WORK.

ALL DIMENSIONS TO BE CONFIRMED ON SITE

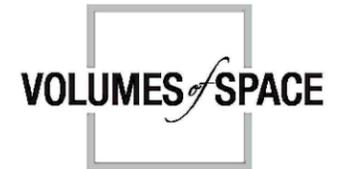

26 DOUGLAS ST, UNIT B2, GUELPH, ON.

THIS IS AN ORIGINAL DESIGN AND THE PROPERTY TO VOLUMES OF SPACE, INC. DRAWINGS AND SPECIFICATIONS MUST NOT BE RELEASED OR COPIED WITHOUT PERMISSION OF THE DESIGNER.

THE UNDERSIGNED HAS REVIEWED AND TAKES RESPONSIBILITY FOR THIS DESIGN, AND HAS THE QUALIFICATIONS AND MEETS THE REQUIREMENTS SET OUT IN THE ONTARIO BUILDING CODE TO DESIGN WORK SHOWN ON THE ATTACHED DOCUMENTS.

QUALIFICATION INFORMATION:

Joleen Constantis 27755

NAME BCIN

SIGNATURE OF DESIGNER

CLIENT:

GRAF

PROJECT:

2nd Floor Rear Addition

PROJECT LOCATION:

143 London Rd W, Guelph, ON.

DRAWING DATE:

October 7, 2021

SCALE:

3/32" = 1'-0"

DRAWING NAME: DRAWING NUMBER:

Proposed Elevs

2-2

DRAWN BY:
Kelly Wilson/ Joleen C.

