


Attachment 9: Current Conceptual Site Plan

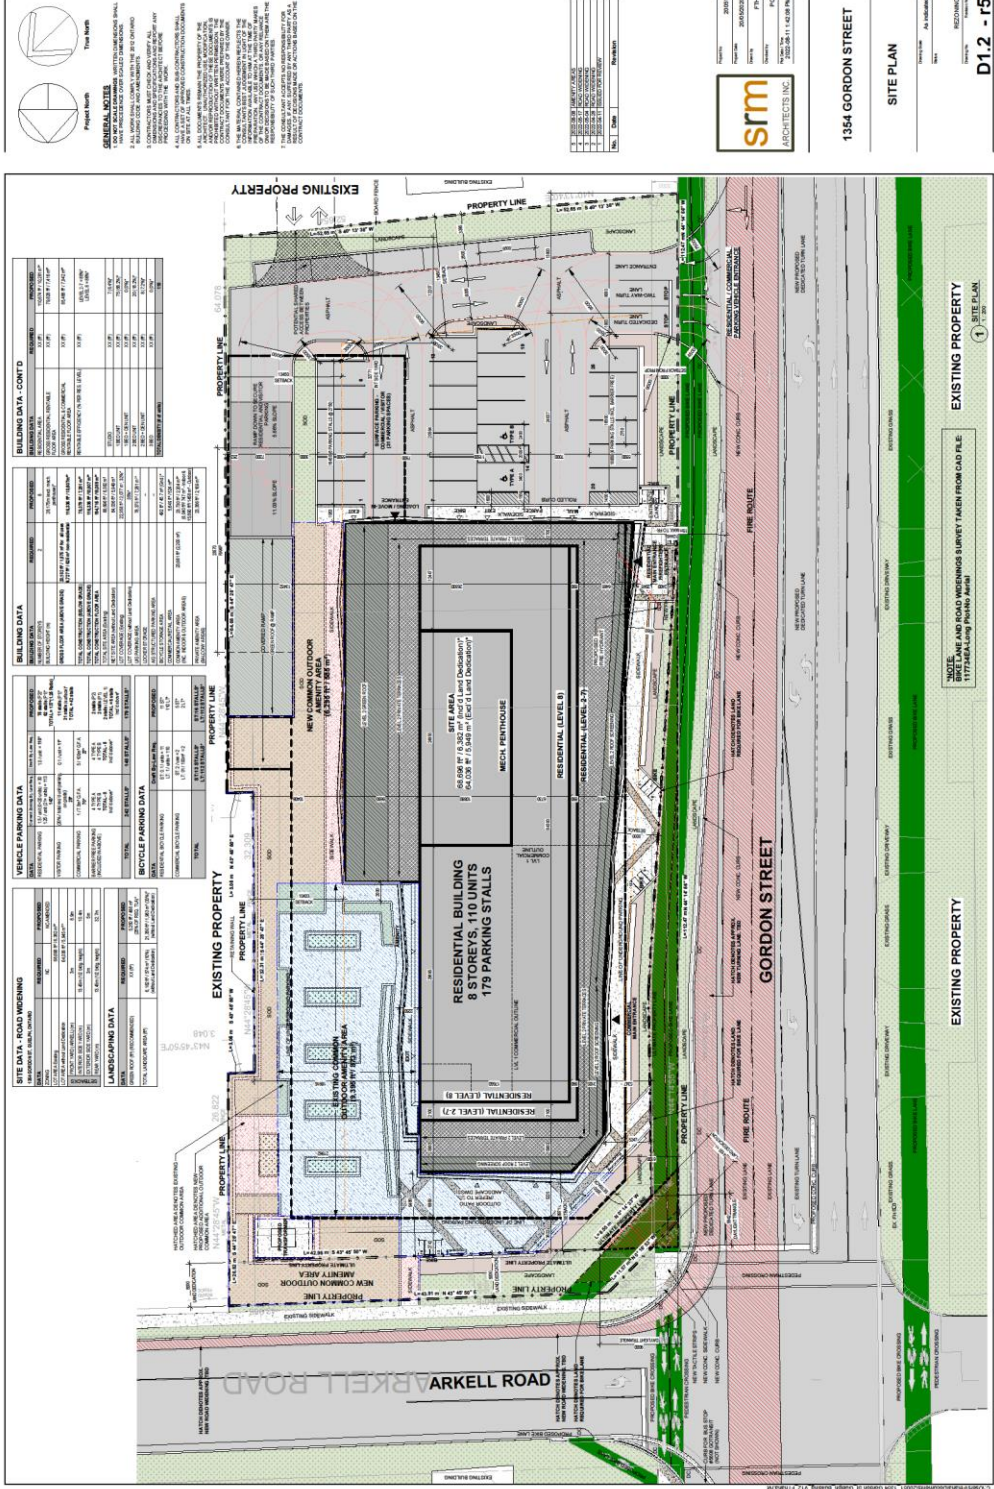

1354 GORDON STREET
SITE PLAN
 srm ARCHITECTS INC.
 11778A Long Pointe Blvd
 D1.2 - r5