



Attachment-1 Location Map

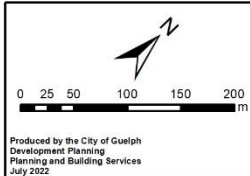

LOCATION MAP 1159 Victoria Road South Phasing Plan

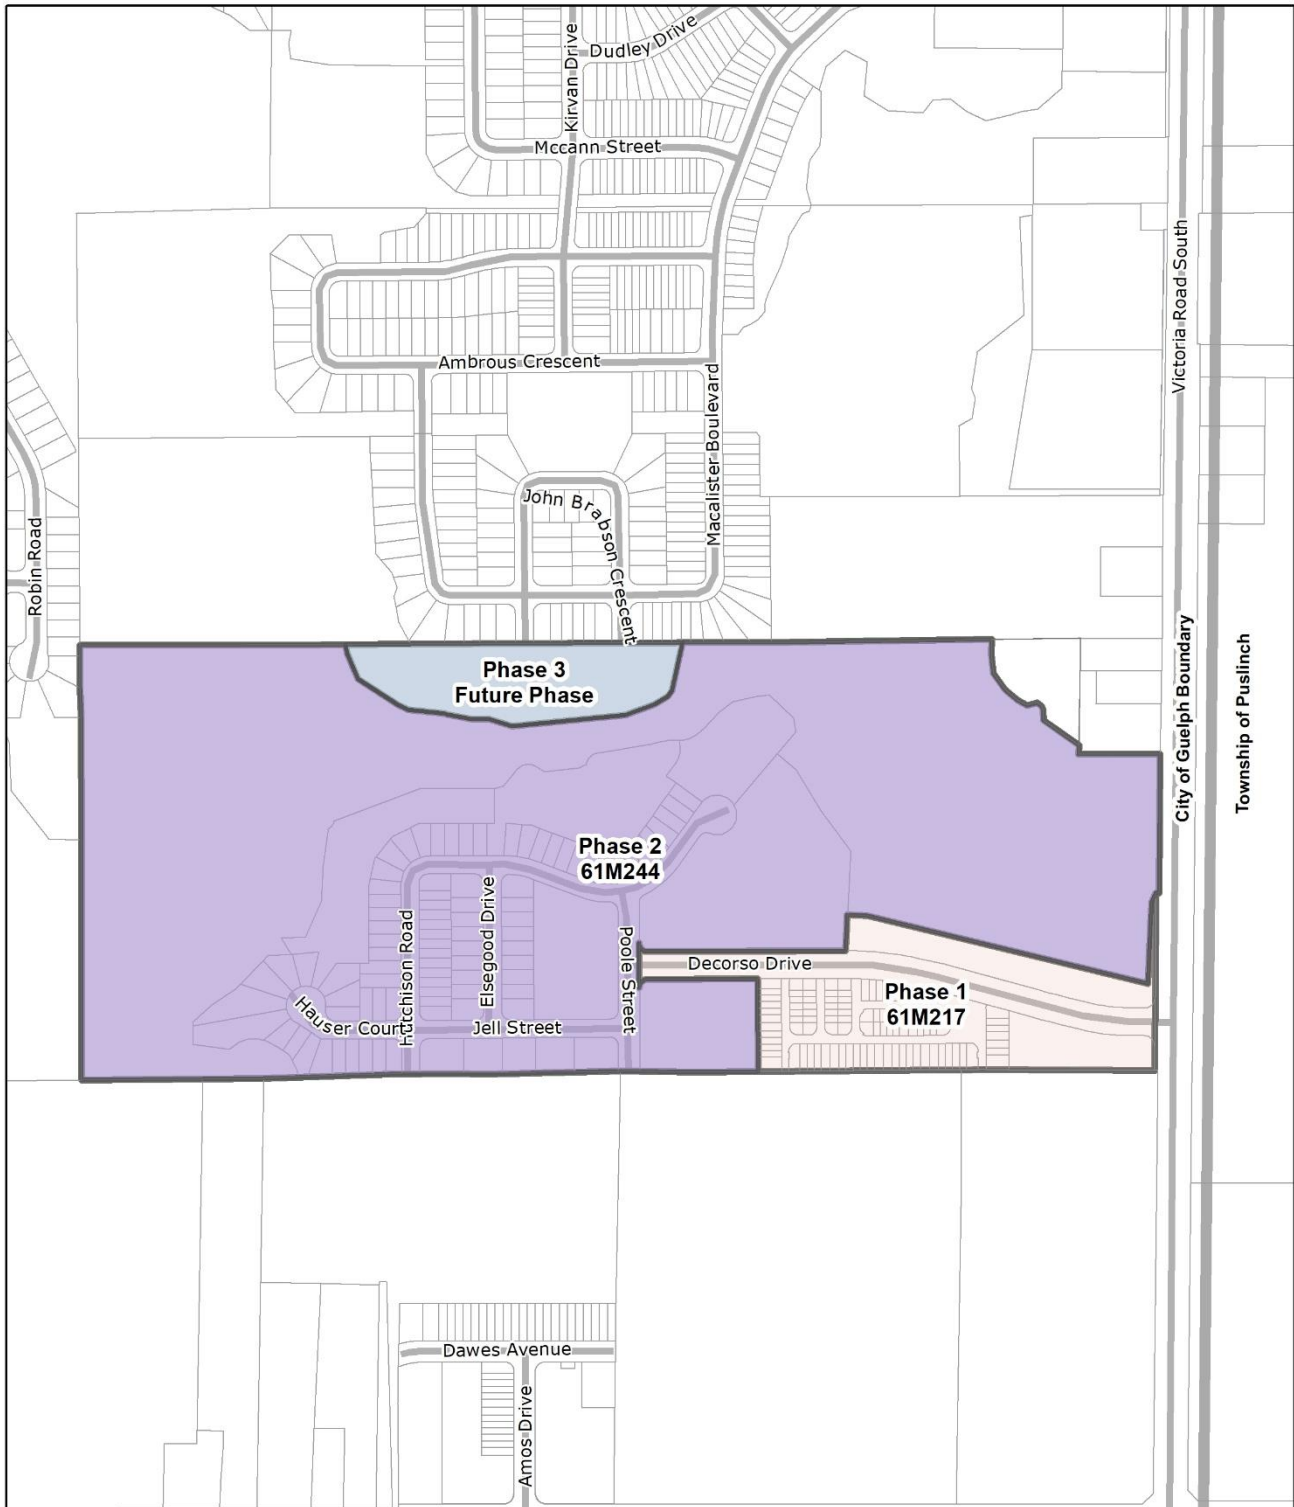