
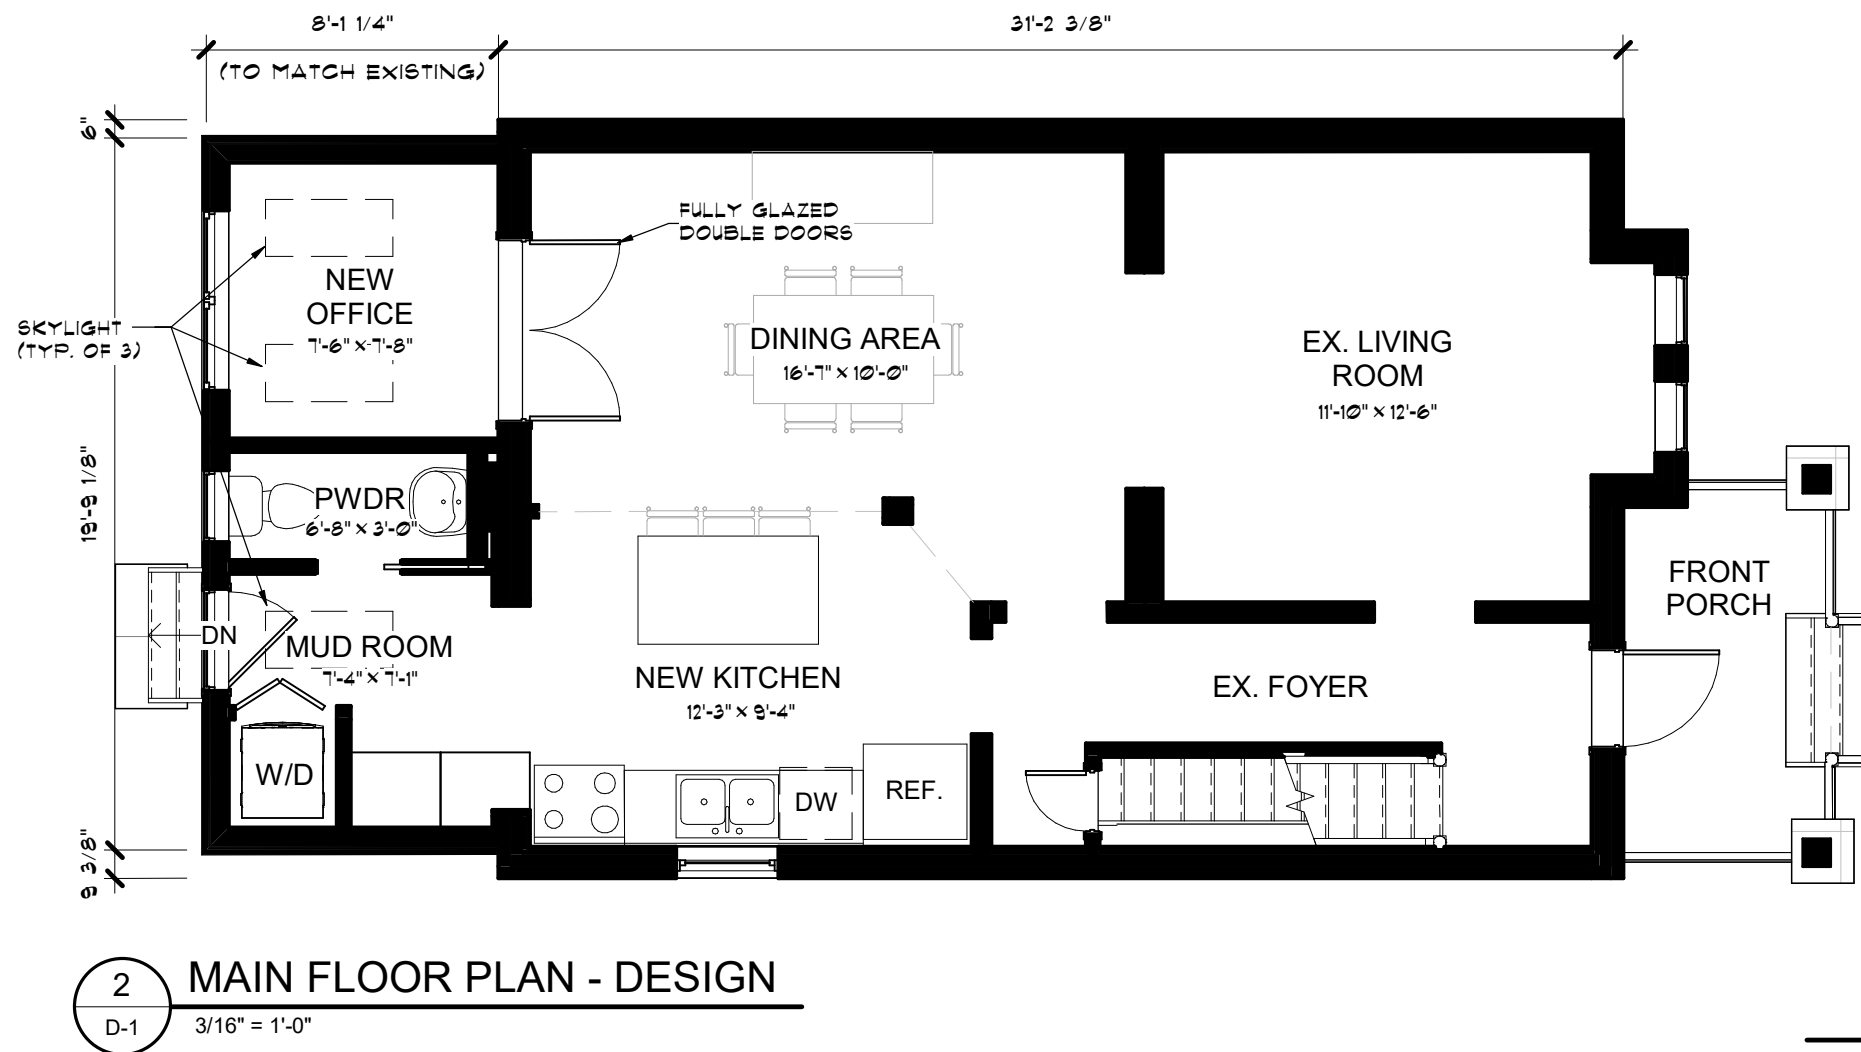


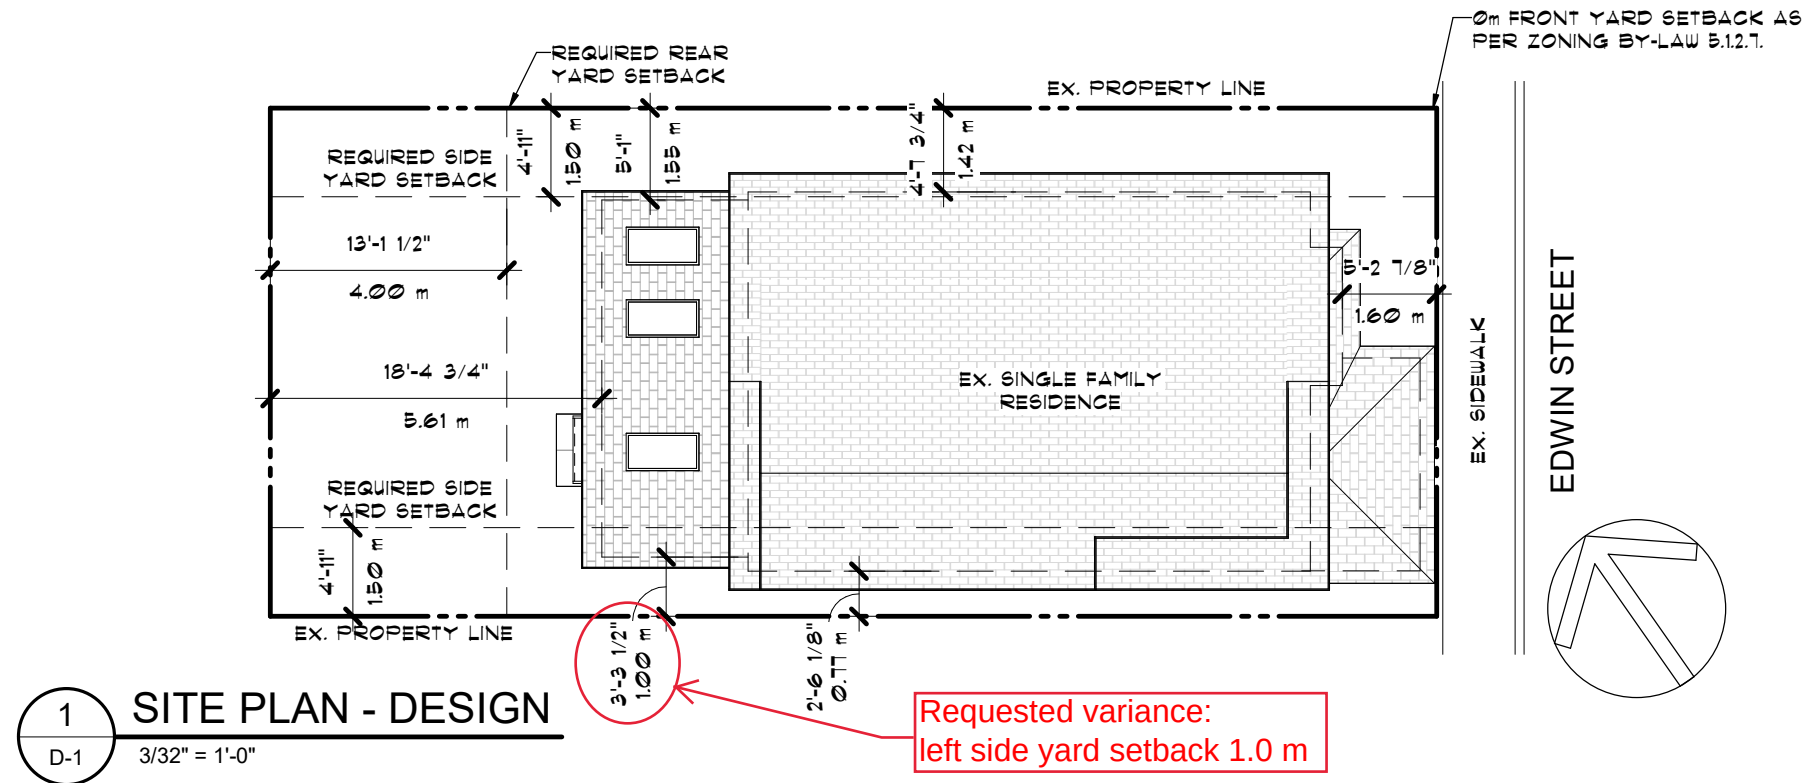

RESIDENTIAL HOUSE RENOVATION

FLOOR LAYOUT & SITE PLAN


JUNE 21, 2022 As indicated

17 EDWIN STREET
GUELPH, ONTARIO


Gerrards
Design & Drafting Inc.



1 REAR ELEVATION
D-2 3/16" = 1'-0"

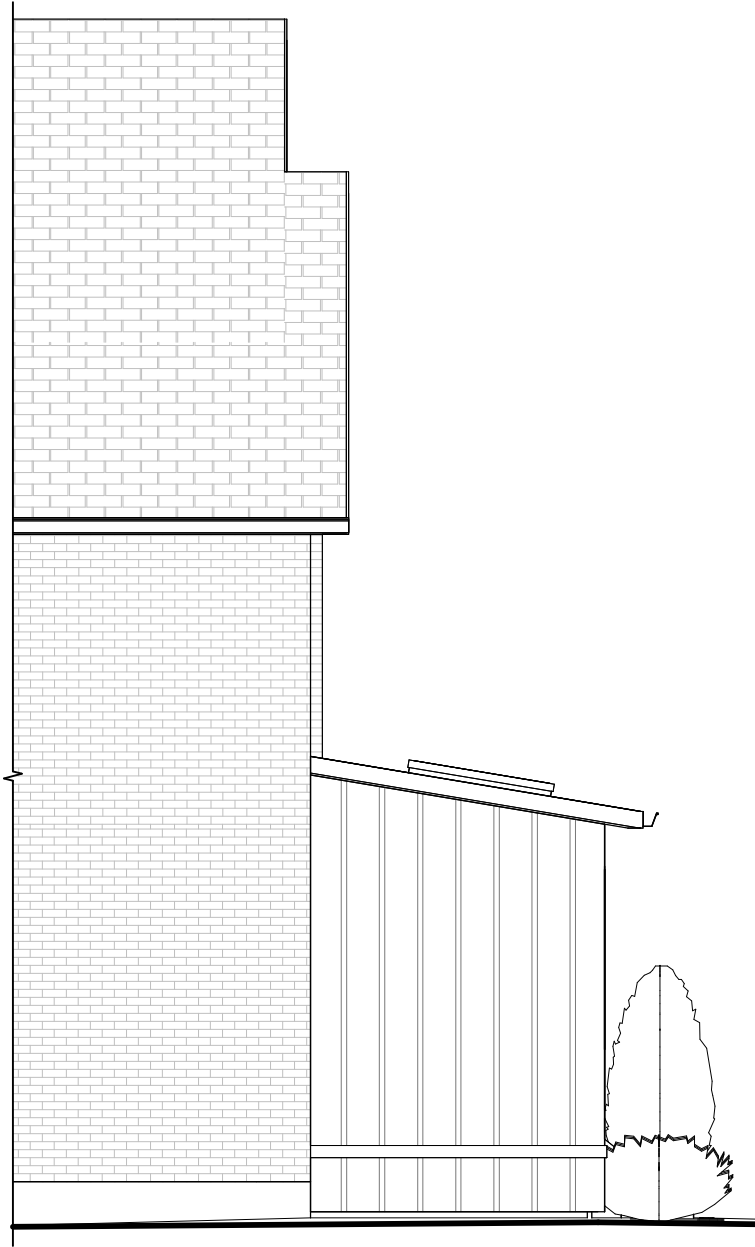

2 PARTIAL RIGHT ELEVATION
D-2 3/16" = 1'-0"

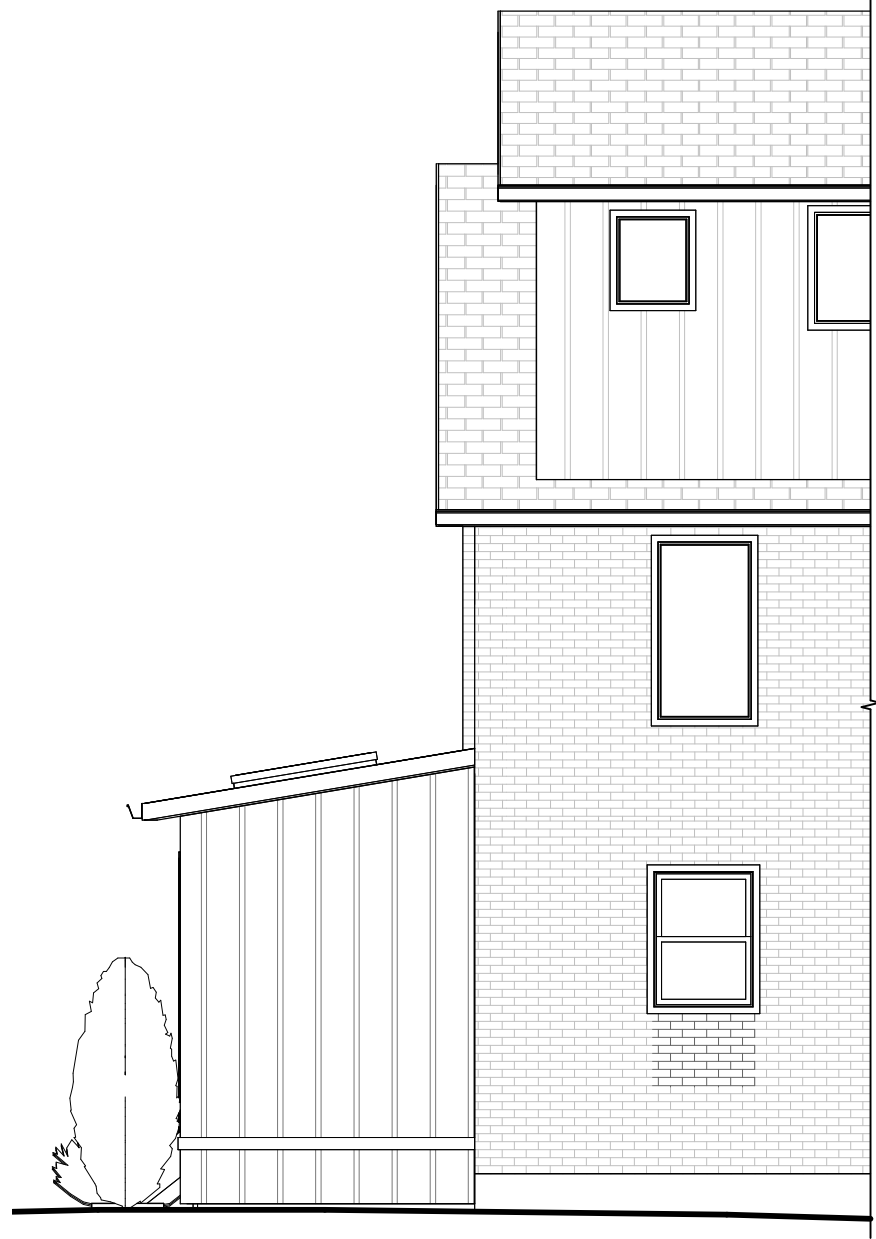

3 PARTIAL LEFT ELEVATION
D-2 3/16" = 1'-0"

17 EDWIN STREET
GUELPH, ONTARIO

RESIDENTIAL HOUSE RENOVATION

ELEVATIONS

JUNE 21, 2022 3/16" = 1'-0"

