

Attachment-2 Sign Variance Drawings


PROPOSAL

PG 2/9

- 1 Grey powdercoated aluminum cladding
- 2 Orange powdercoated aluminum cladding
- 3 LED backlit sidelight with orange vinyl overlay
- 4 Lettering routed out of 3/16" powdercoated grey aluminum cladding; backed with recessed 3/16" White Acrylic with translucent vinyl applied to first surface, Internally illuminated with white LEDs
- 5 Lettering routed out of 3/16" powdercoated blue aluminum cladding; backed with recessed 3/16" White Acrylic with translucent vinyl applied to first surface, Internally illuminated with white LEDs
- 6 20 ft wide by 10 ft high digital LED display screen

*NOTE: one side shown; applies to both sides of pylon

- | | |
|--|--|
|  Vinyl - Avery UC 900-360T 9880T 'Orange' |  Powdercoat 'Orange - 171 C' |
|  Vinyl - Avery Blockout Black |  Powdercoat RAL 7011 'Iron Grey' |
|  Acrylic White |  Powdercoat 'Walmart Light Blue - SD Pantone 295C Blue' |

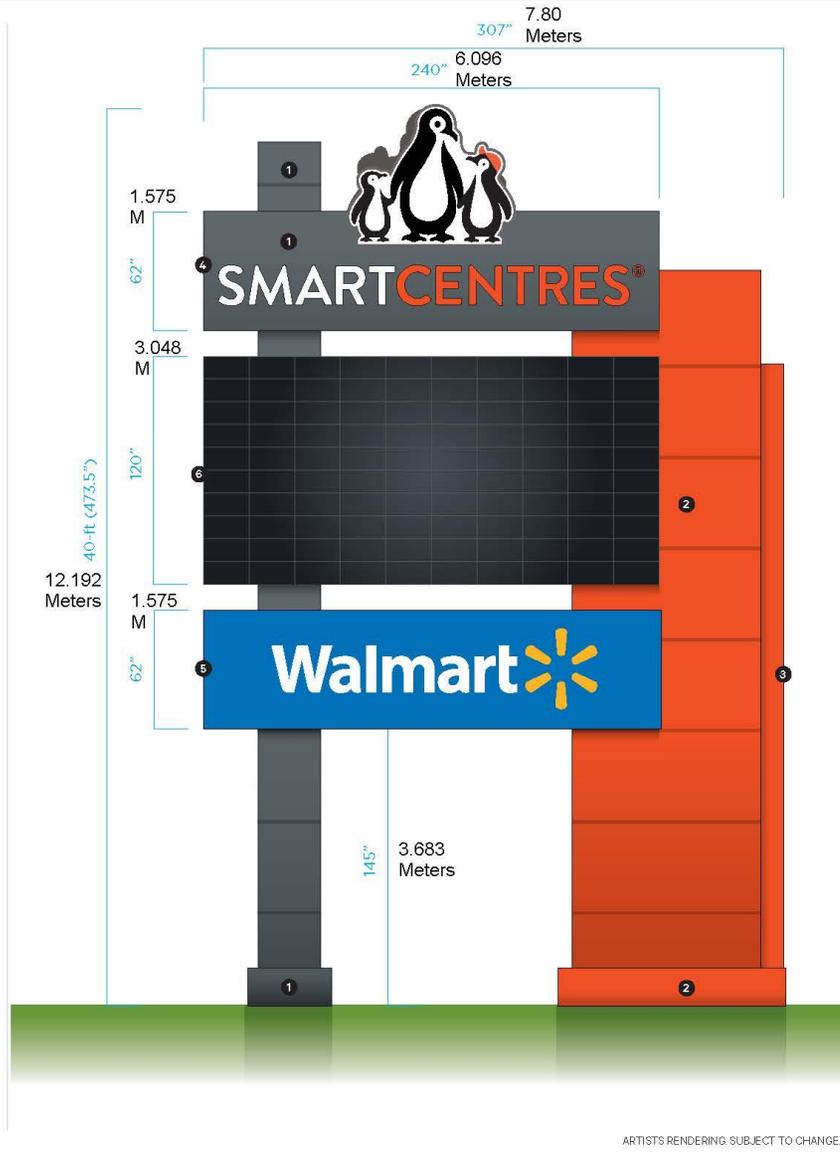

Prepared For:



Digital Pylon

40 ft
WALMART OPTION

PLEASE CHECK THIS PROOF CAREFULLY FOR ERRORS AND OMISSIONS. YOUR APPROVAL CONSTITUTES ACCEPTANCE OF FULL RESPONSIBILITY FOR ALL ERRORS, OMISSIONS AND LEGAL AND ETHICAL COMPLIANCE IN THIS DOCUMENT. DESIGNER WILL NOT ACCEPT LIABILITY FOR ERRORS OVERLOOKED AT THIS STAGE OF PROOFING. ANY CHANGES FROM YOUR PREVIOUSLY APPROVED COPY WILL BE CHARGED EXTRA ACCORDING TO BOTH TIME AND MATERIALS.

License No.
7011546
www.osaecra.info

Curbex


1-888-428-7239
111 Captain Ave, Barrie ON L4N 9J3

Check out our
Advertising Solutions at
www.curbex.com



ALWAYS OUT FRONT®



Attachment-2 Sign Variance Drawings (continued)

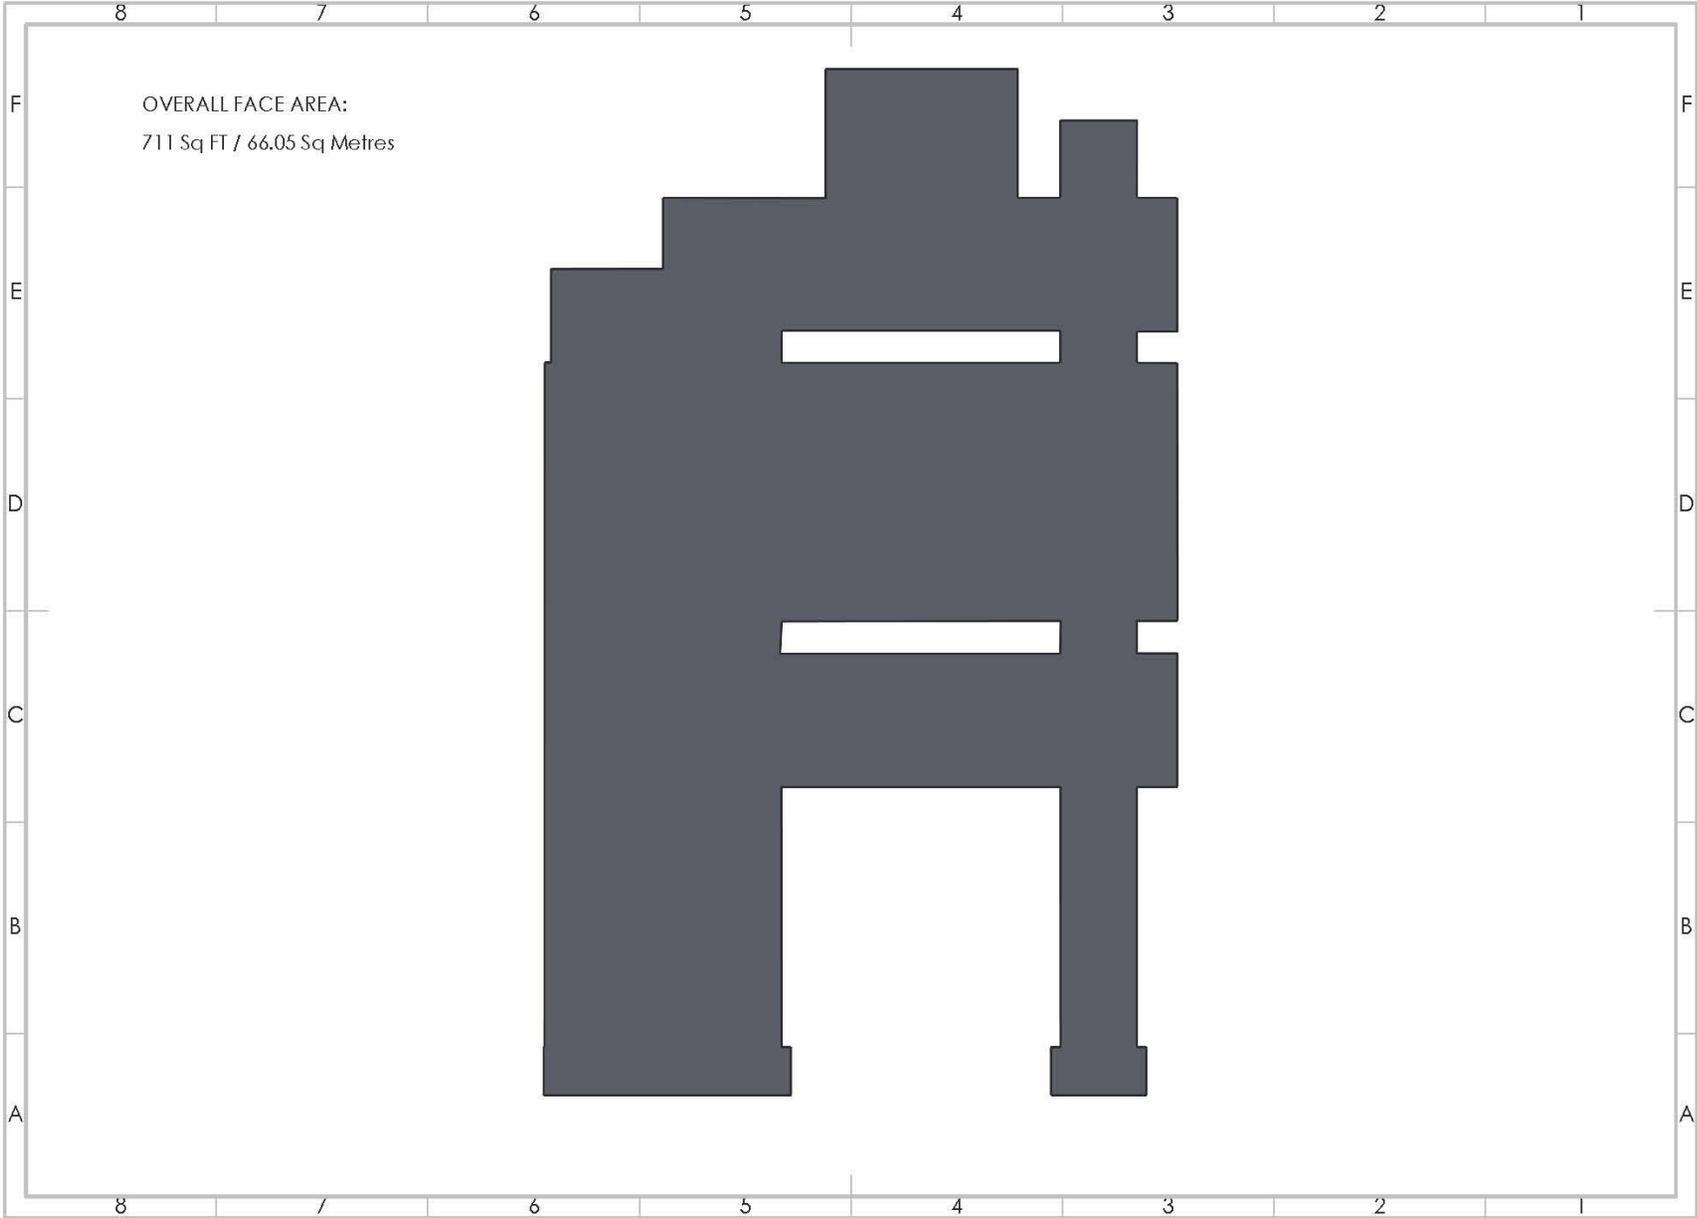

Attachment-2 Sign Variance Drawings (continued)

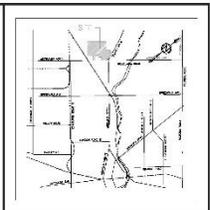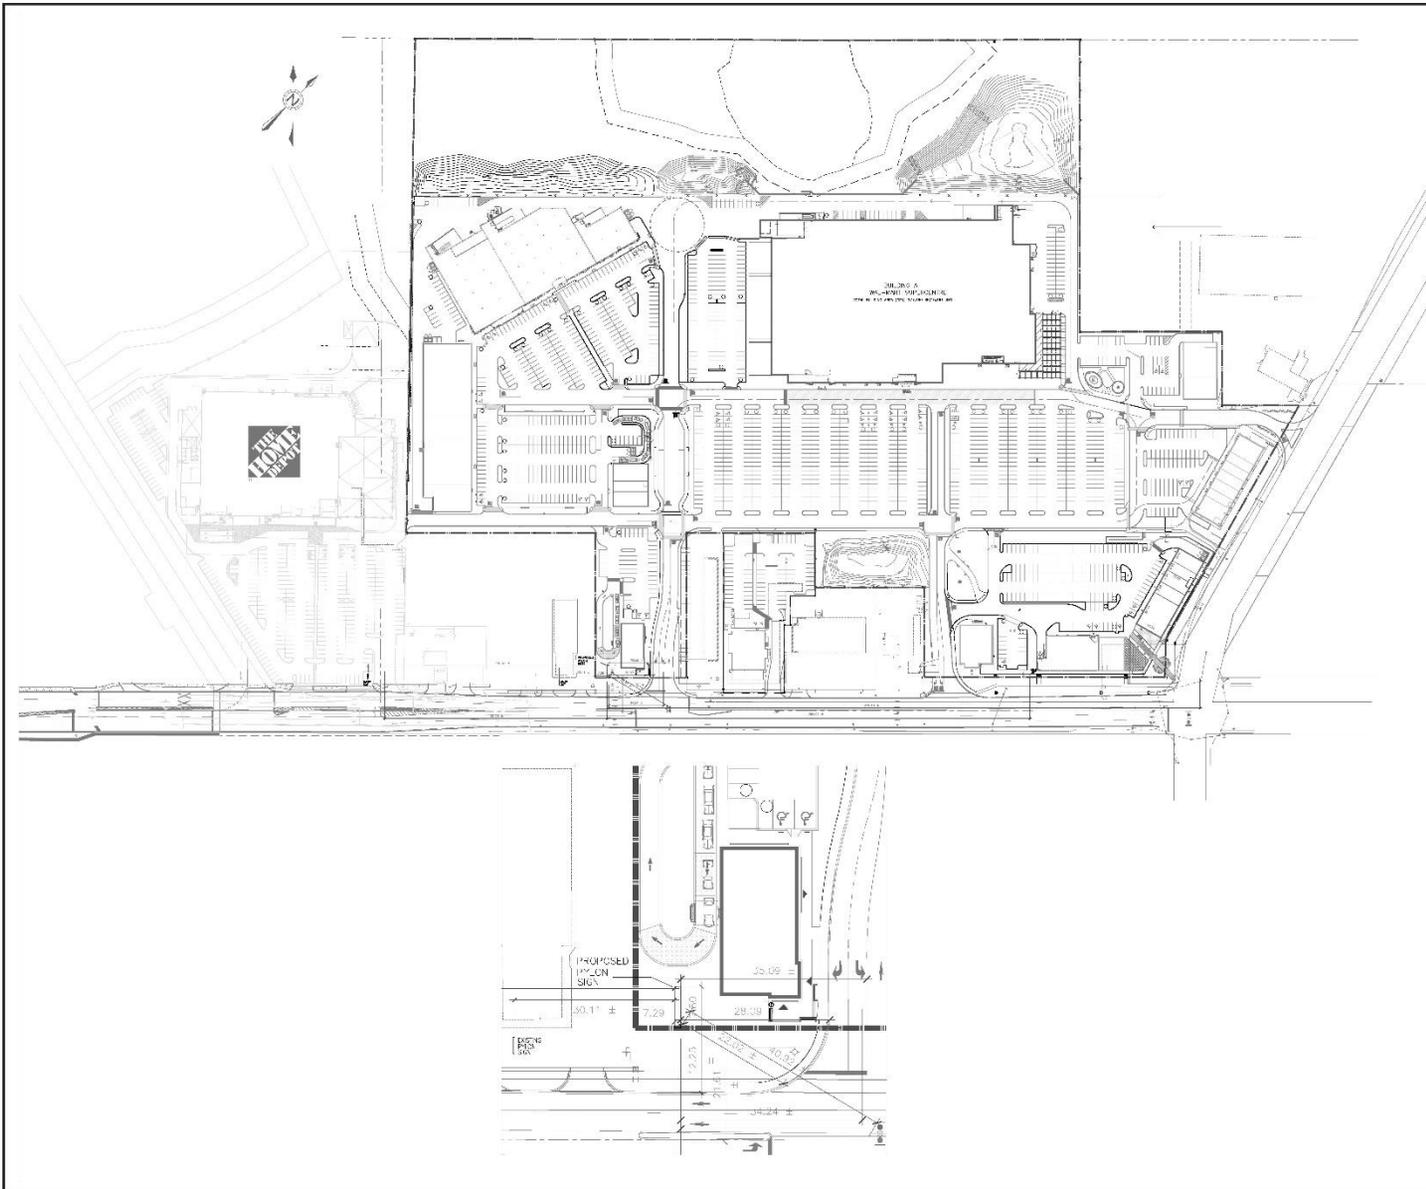

KEY PLAN

SD-509

OWNER SHALL OBTAIN ALL NECESSARY PERMITS AND APPROVALS FROM THE LOCAL GOVERNMENT AND DEPARTMENT OF TRANSPORTATION AND HIGHWAYS (DTH) PRIOR TO CONSTRUCTION.
 THE DRAWING IS NOT TO BE USED FOR ANY OTHER PURPOSES WITHOUT THE WRITTEN CONSENT OF THE ARCHITECT.
 THE ARCHITECT ASSUMES NO LIABILITY FOR ANY DAMAGE TO PERSONS OR PROPERTY ARISING FROM THE USE OF THIS DRAWING.
 ALL DIMENSIONS ARE TO FACE UNLESS OTHERWISE NOTED.

PROJECT NAME :

**GUELPH
ONTARIO**

LOCATION :

THE KING'S HIGHWAY No.6

847 DEVELOPMENTS LTD

PETROFF PARTNERSHIP ARCHITECTS

PETROFF

300 TOWN CENTER DRIVE, SUITE 200
WATERLOO, ONTARIO CANADA N2L 2Y5
TEL: 565-4700 FAX: 565-4705

| | |
|-------------------------------------|----------------------|
| DRAWN BY: G. LALANDE/MLC/SLD | DATE: 94140 |
| DATE: 14.01.14 | SCALE: SD-509 |
| DATE: 14.01.14 | SCALE: SD-509 |