


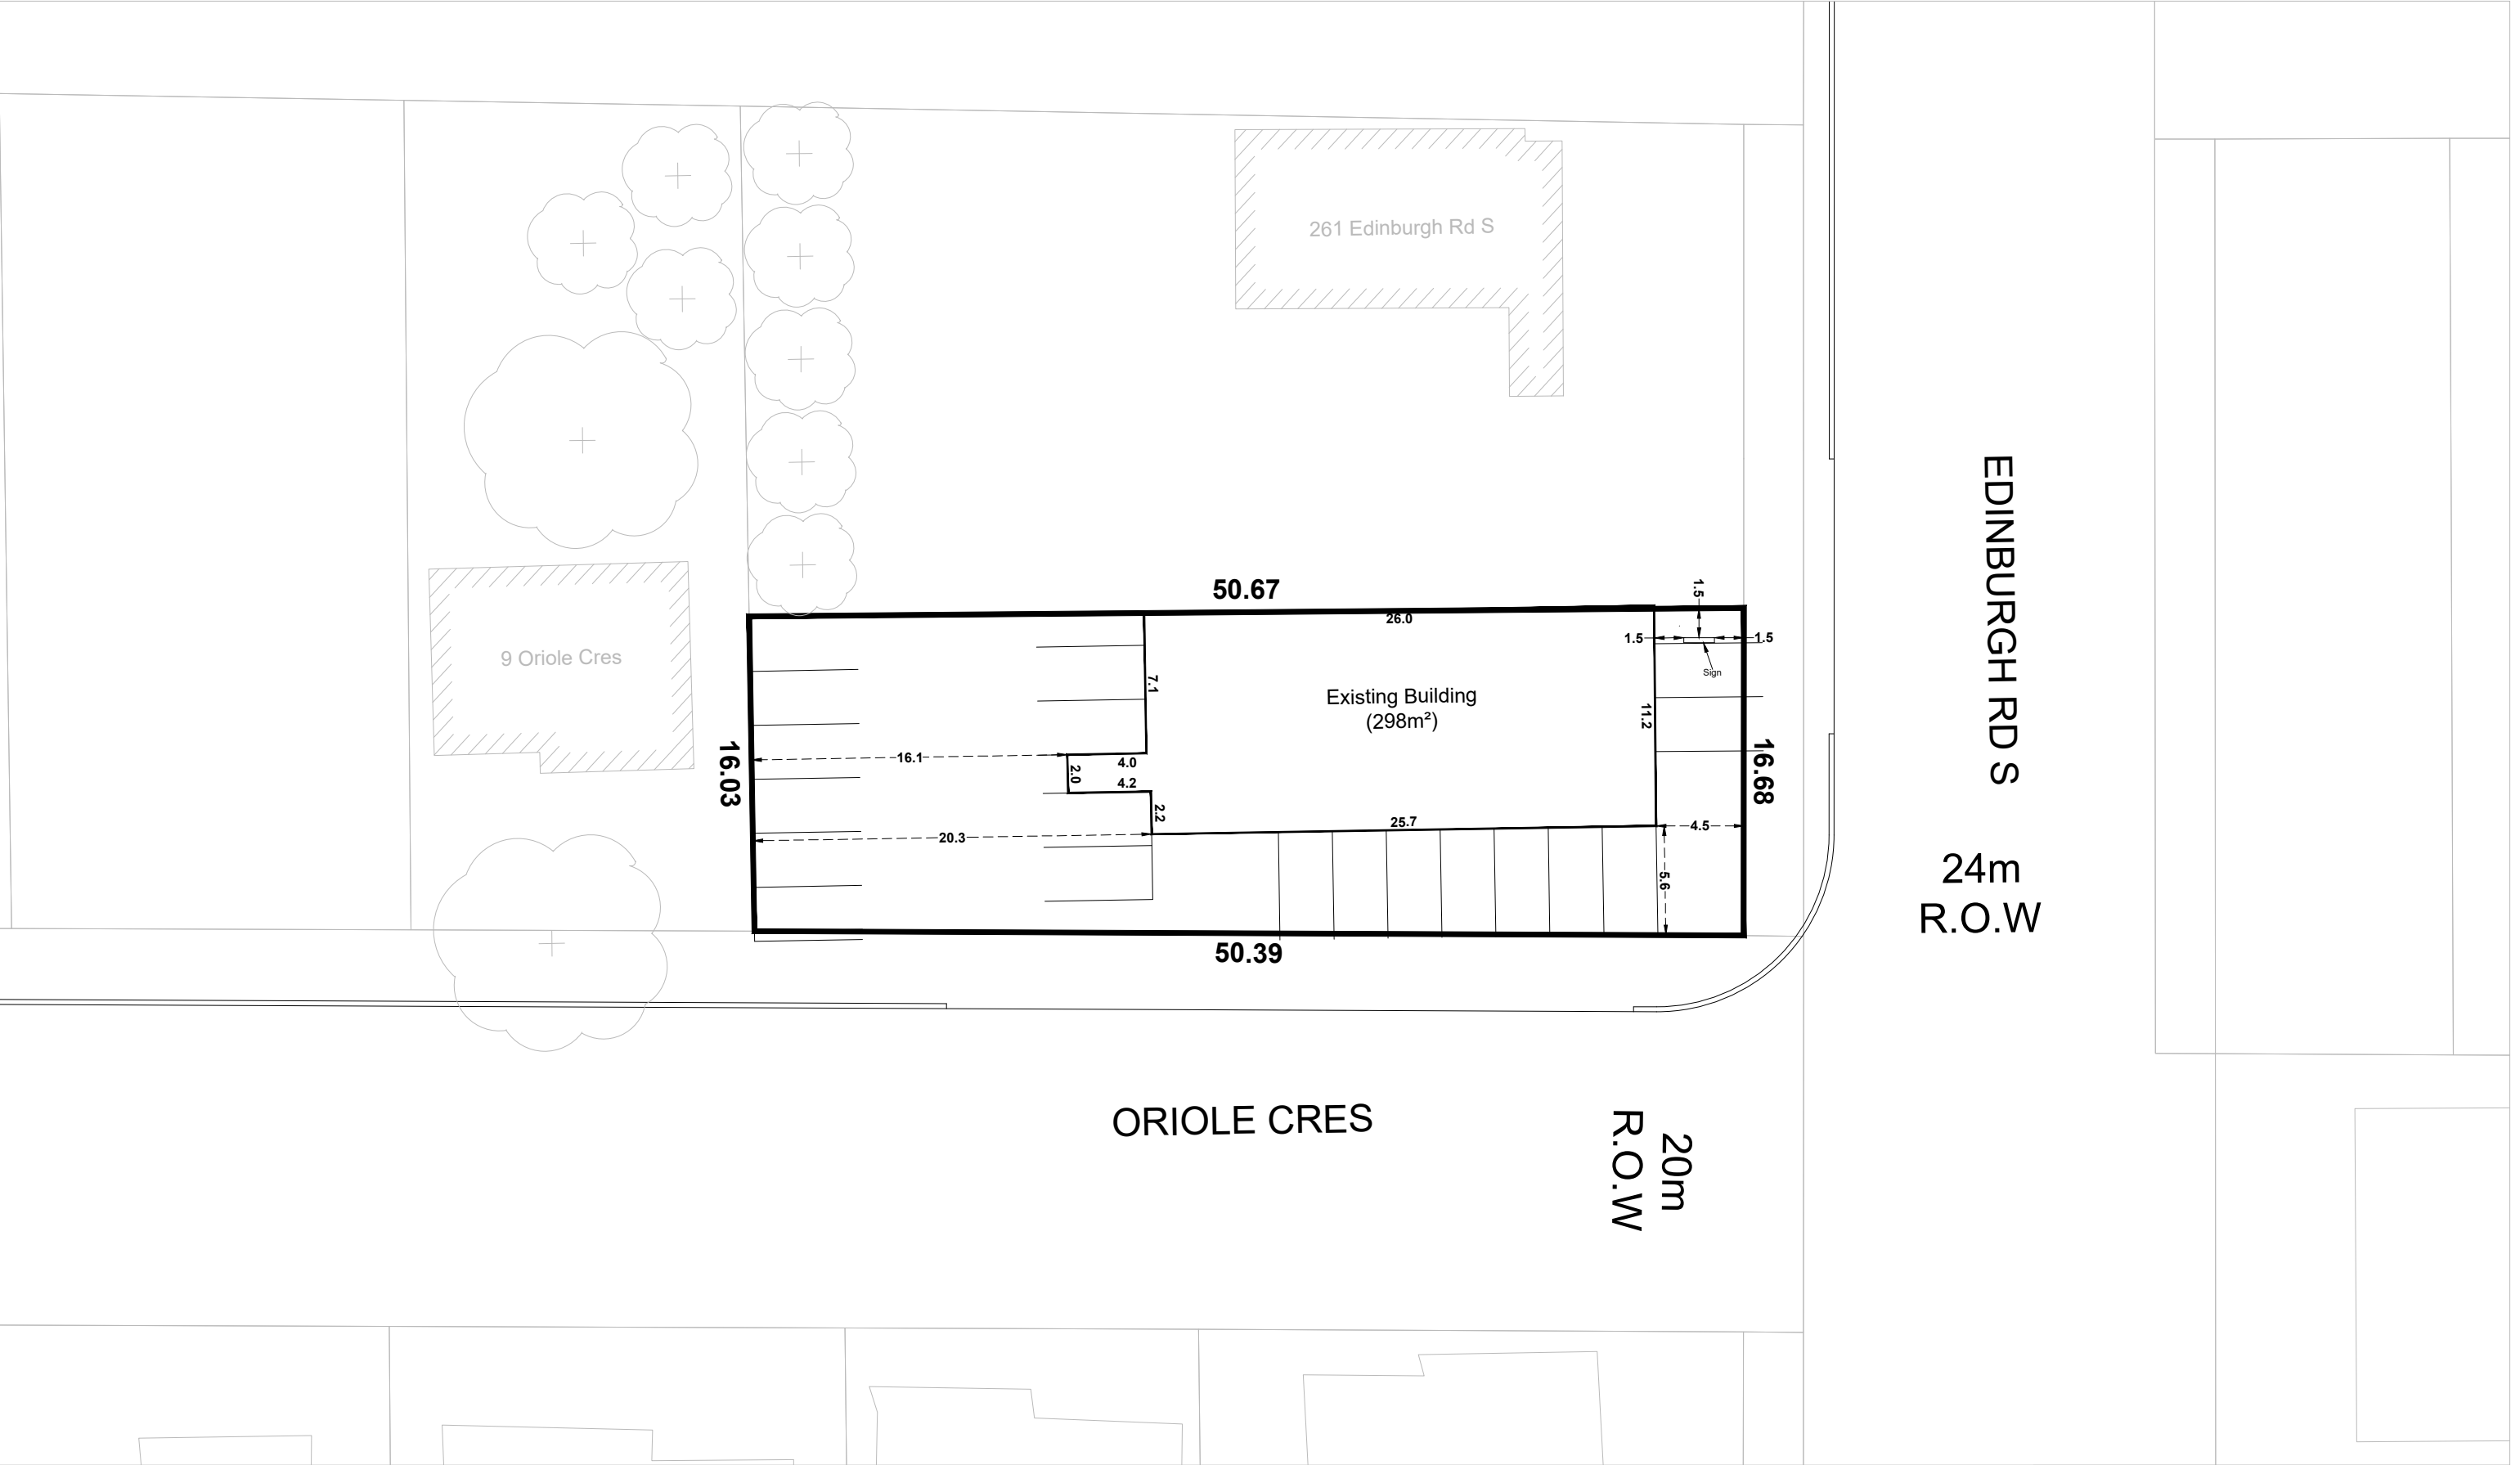

Minor Variance Sketch
265 Edinburgh Road S, Guelph

Site Area - 826m²



GSP
group

NOTE: Concept for discussion purposes only
Scale 1:800 | November 24, 2022 | Project No.: 22279 | Drawn By: EF