


REAR (SOUTH) ELEVATION
3/16" = 1'-0"

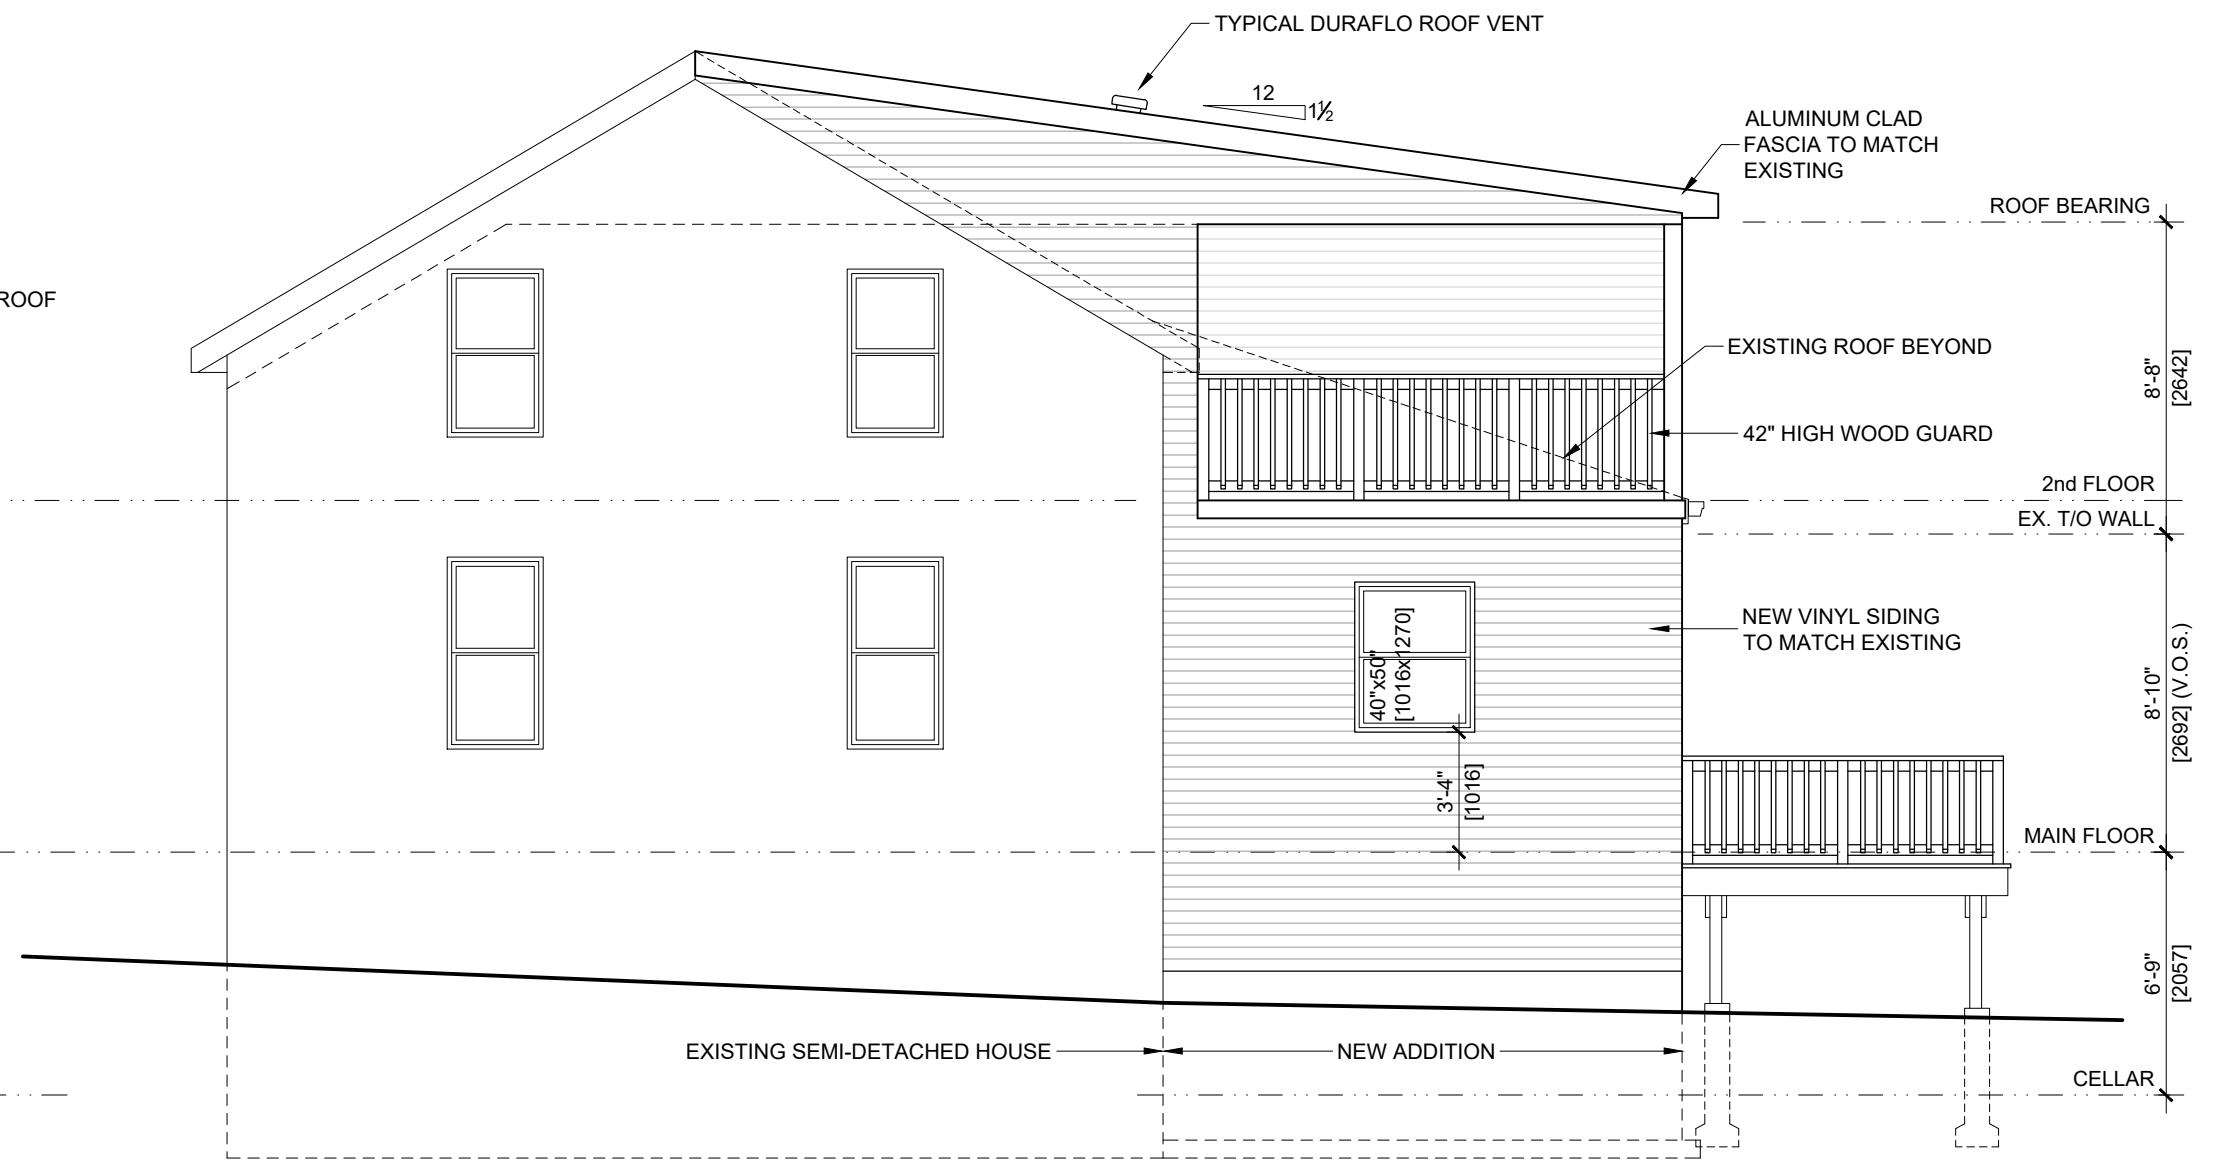

SIDE (WEST) ELEVATION
3/16" = 1'-0"

The undersigned has reviewed and taken responsibility for this design and is registered under OBC Division C, 3.2.4. The designer is qualified in the appropriate classes/categories.

Signature: *Phil Beuglet* Date: Feb 16, 2023
Designer: Philip R. Beuglet BCIN: 22591



(519) 400-2261
prbresidentialdesign@gmail.com
www.prbresidentialdesign.com

SHEET TITLE		ELEVATIONS			
PROJECT		KITCHEN ADDITION & DECK:			
THOMPSON RESIDENCE		192 ARTHUR STREET N.			
GUELPH		ONTARIO			
△	DATE	REVISION	△	DATE	REVISION

PROJ. NO.	2020-11
DATE	JULY, 2019
DRAWN BY	PRB
SCALE	3/16" = 1'-0"
DRAWING NO.	A3