



COMMITTEE OF ADJUSTMENT
 SIDEYARD VARIANCE REQUEST
 Scale: $\frac{1}{2}'' = 1'-0''$




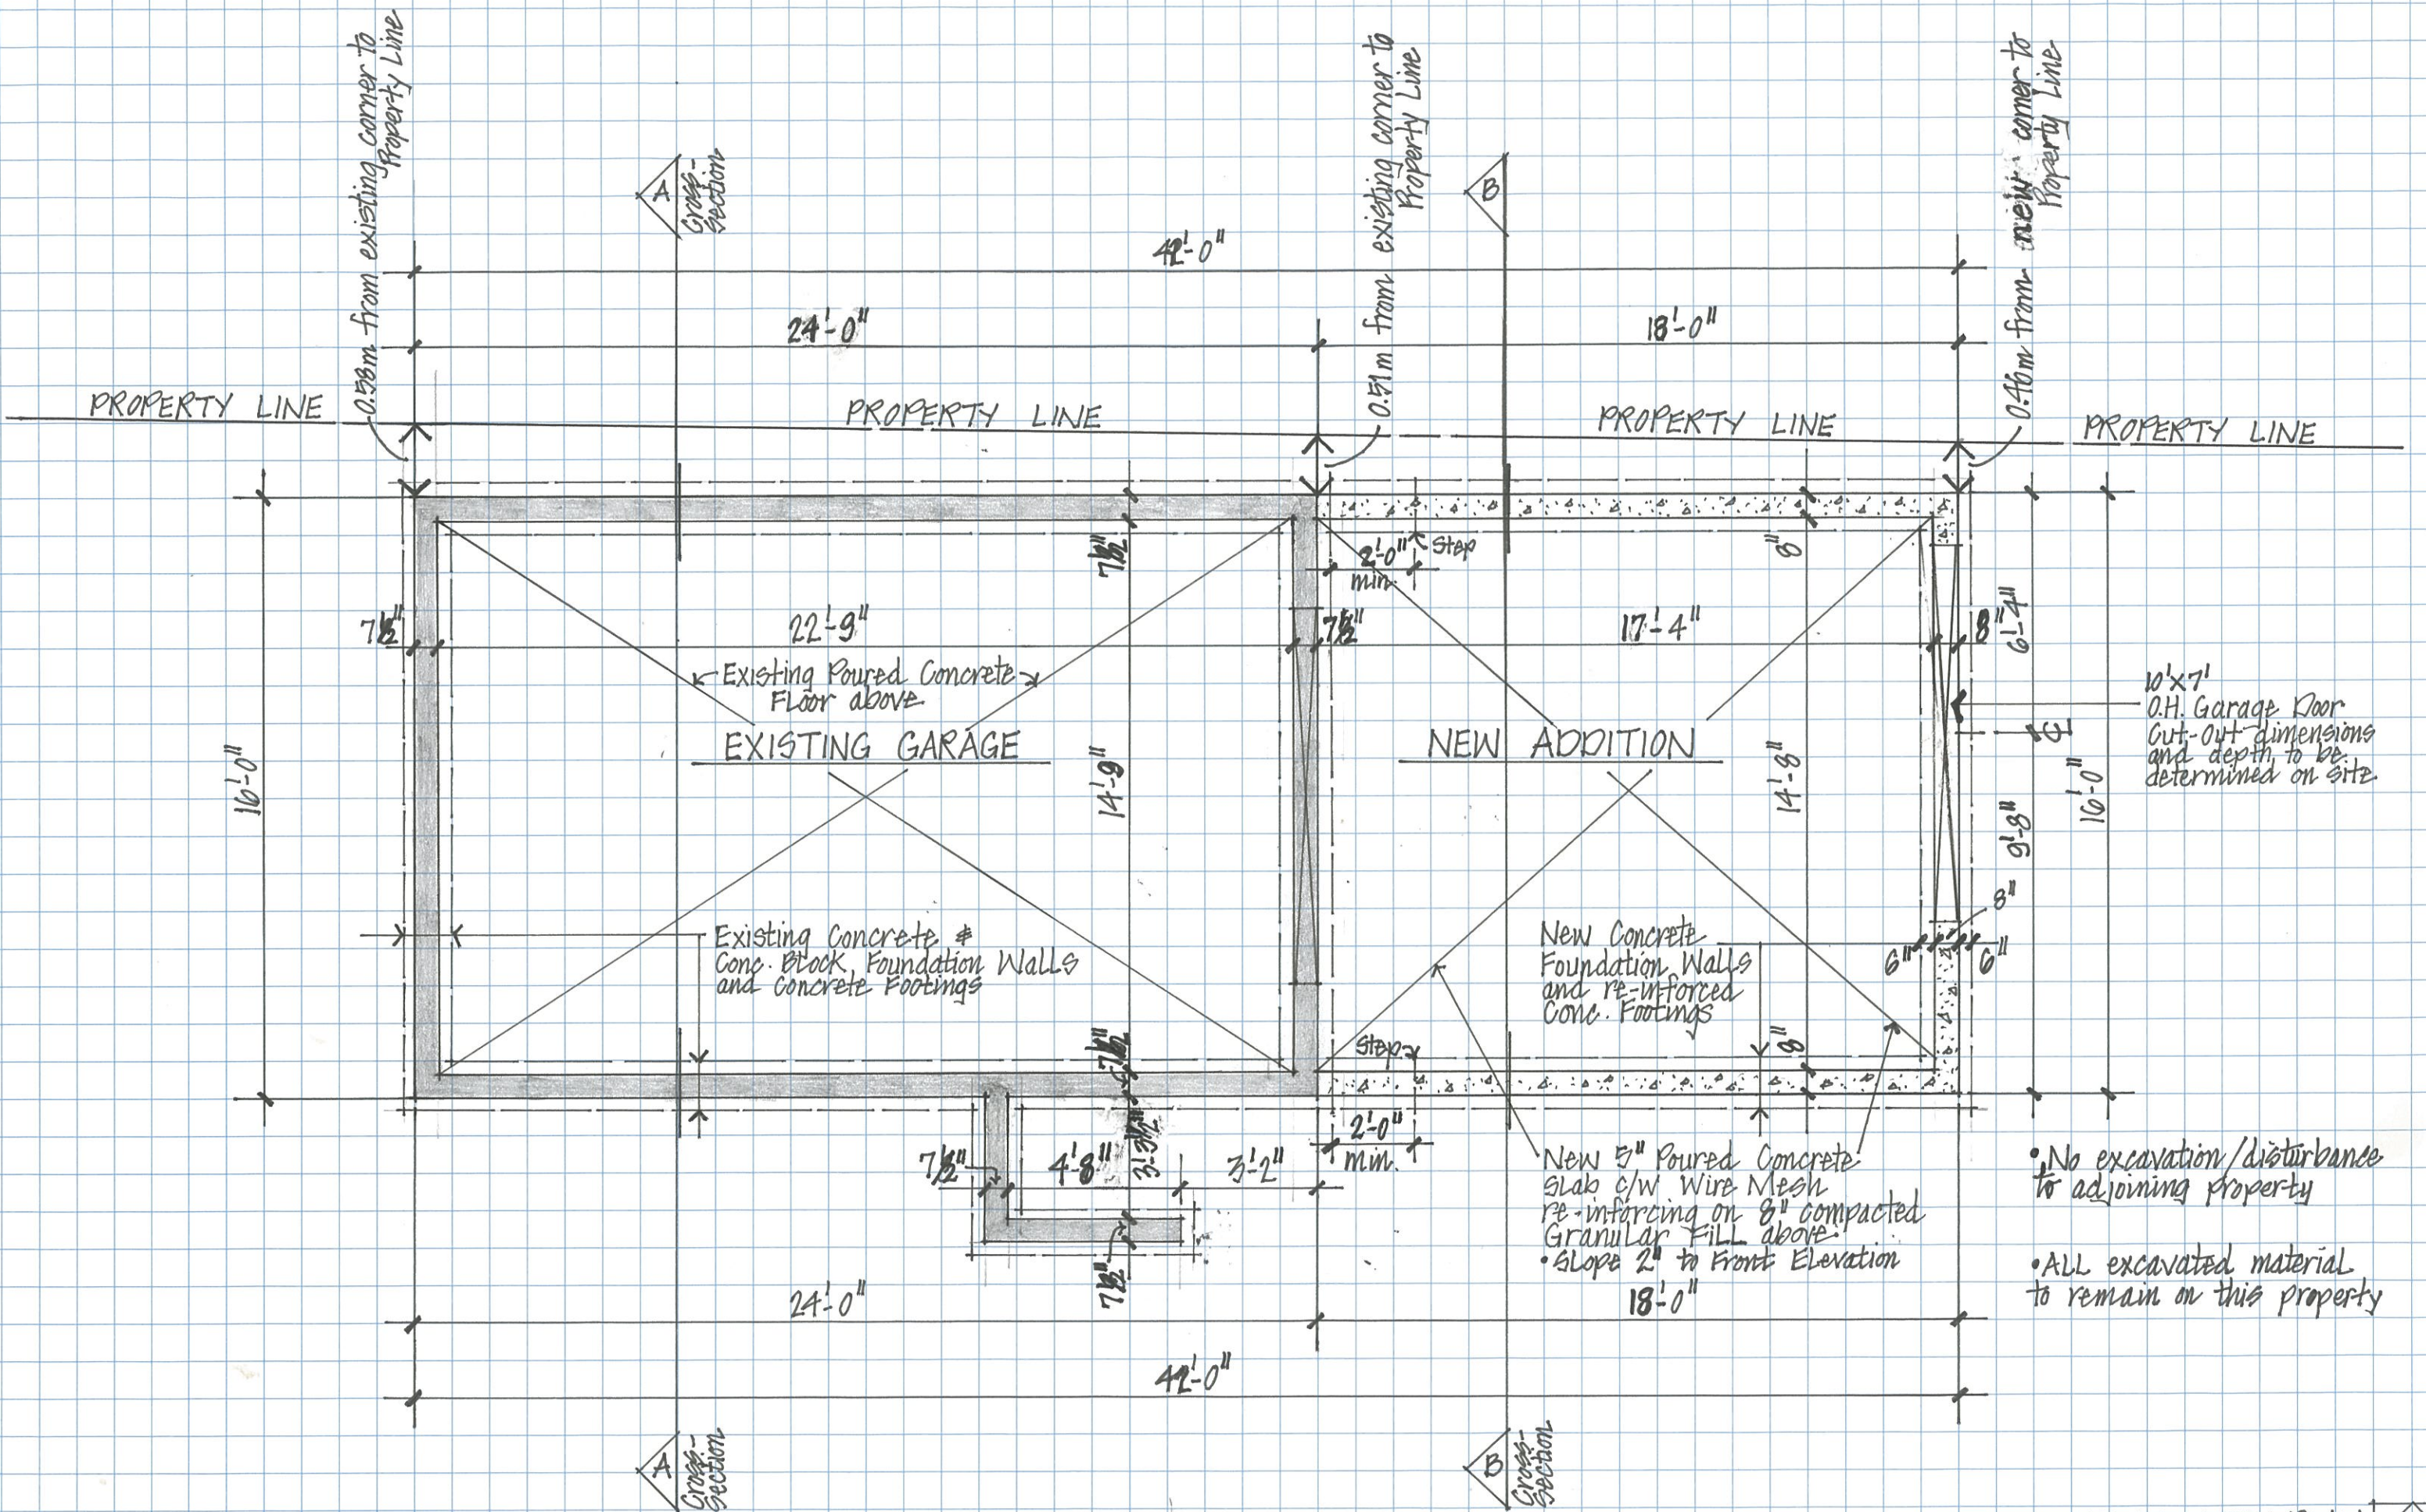


10'x7'
O.H. Garage Door
Cut-out dimensions
and depth to be
determined on site

- No excavation/disturbance to adjoining property
- All excavated material to remain on this property

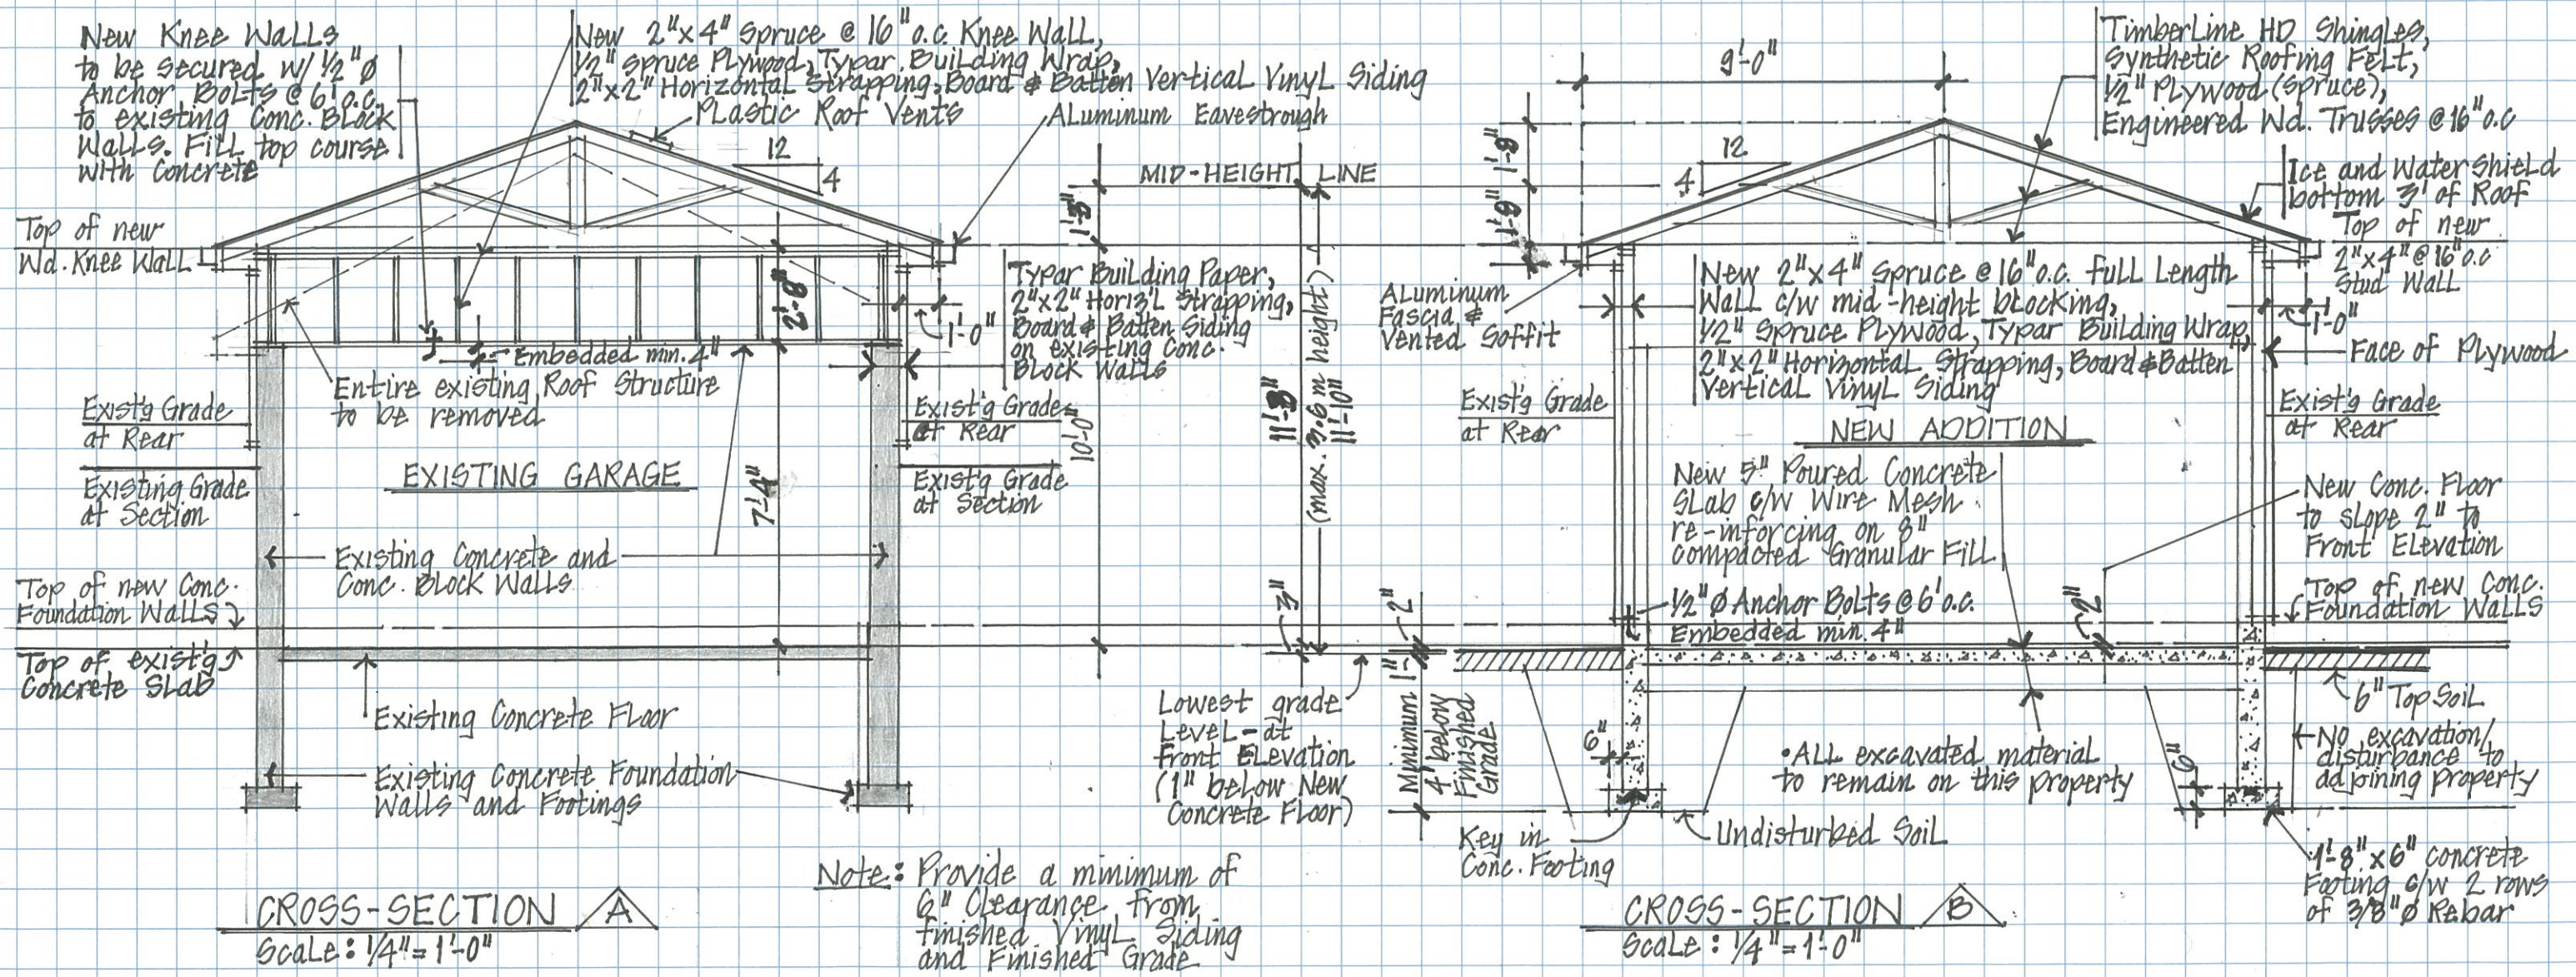

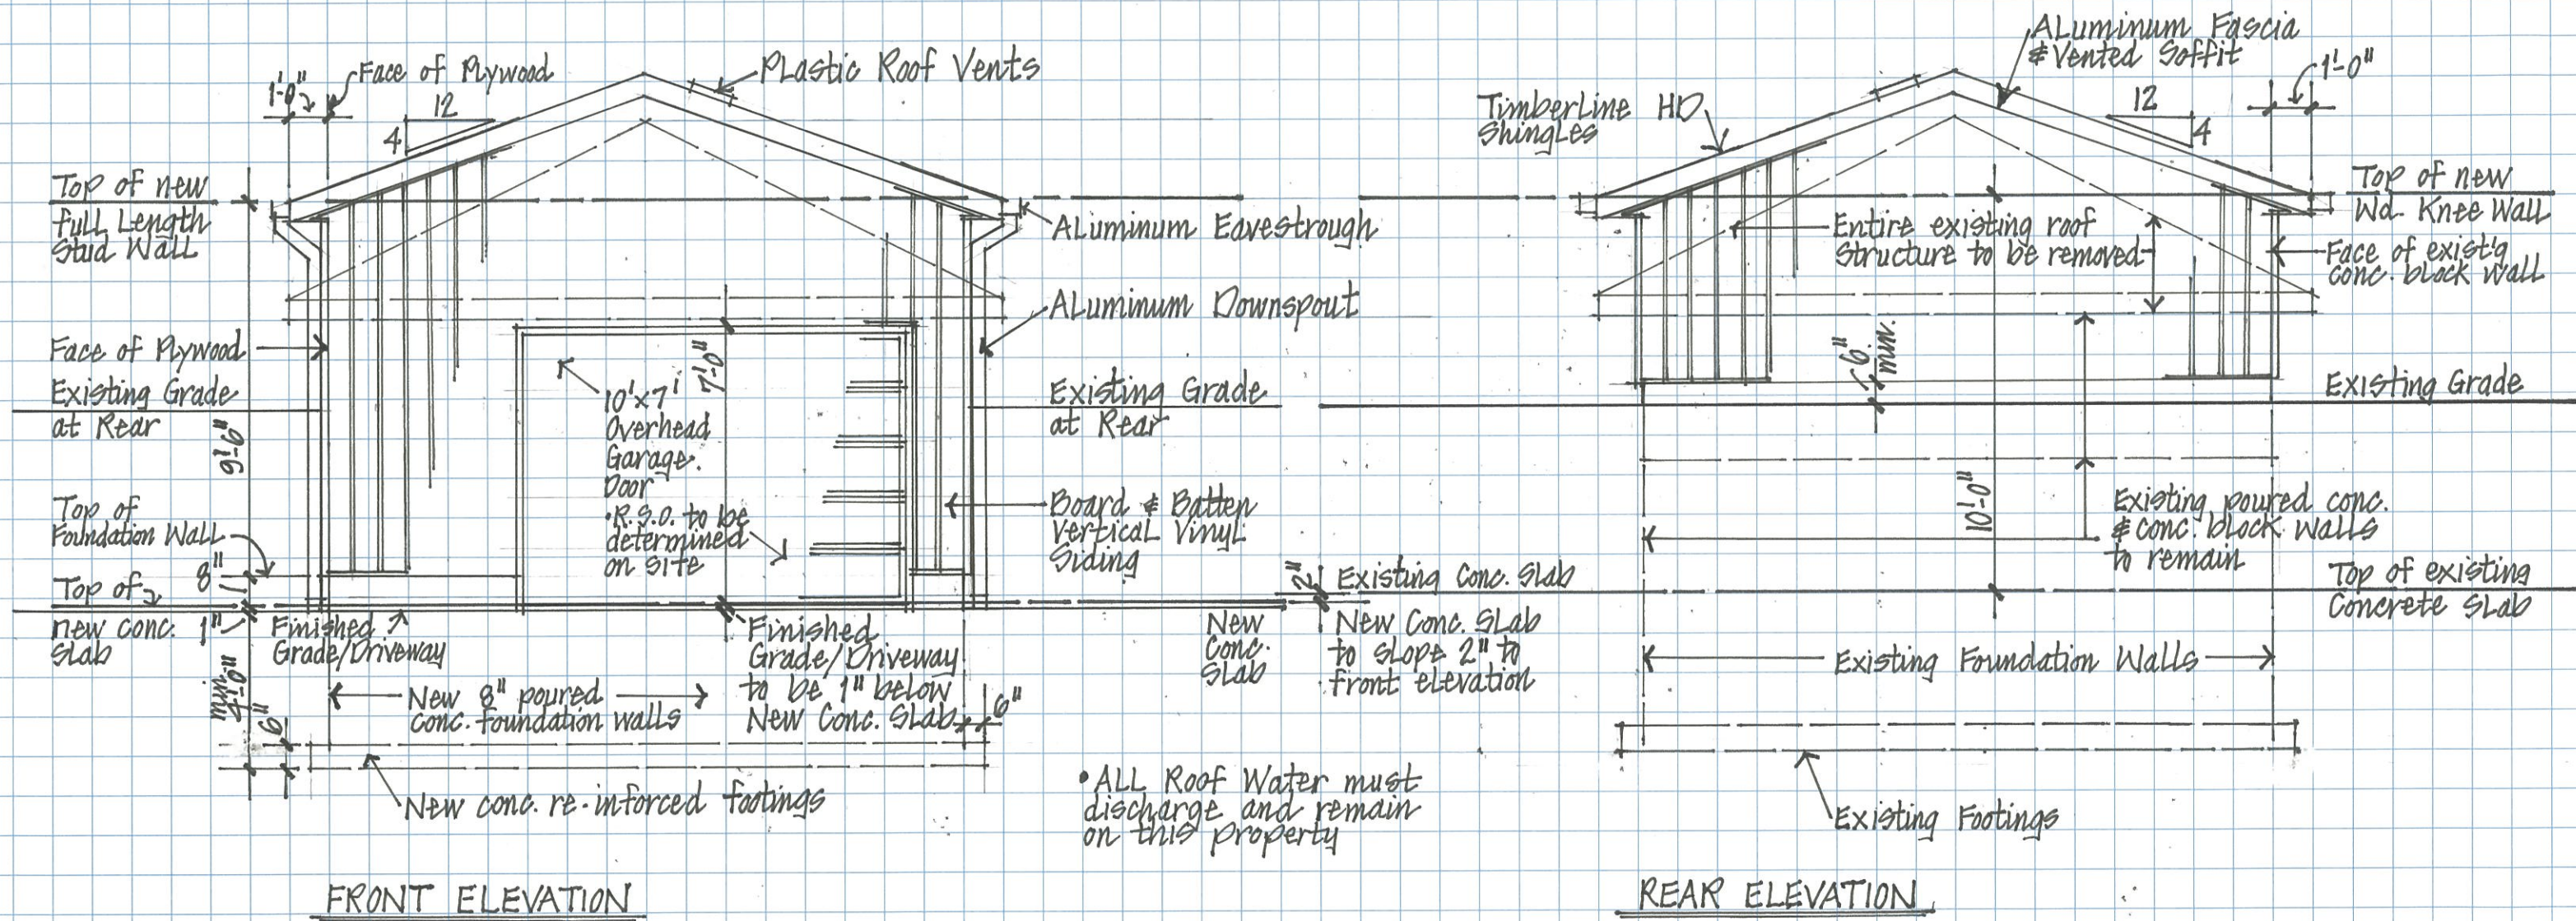

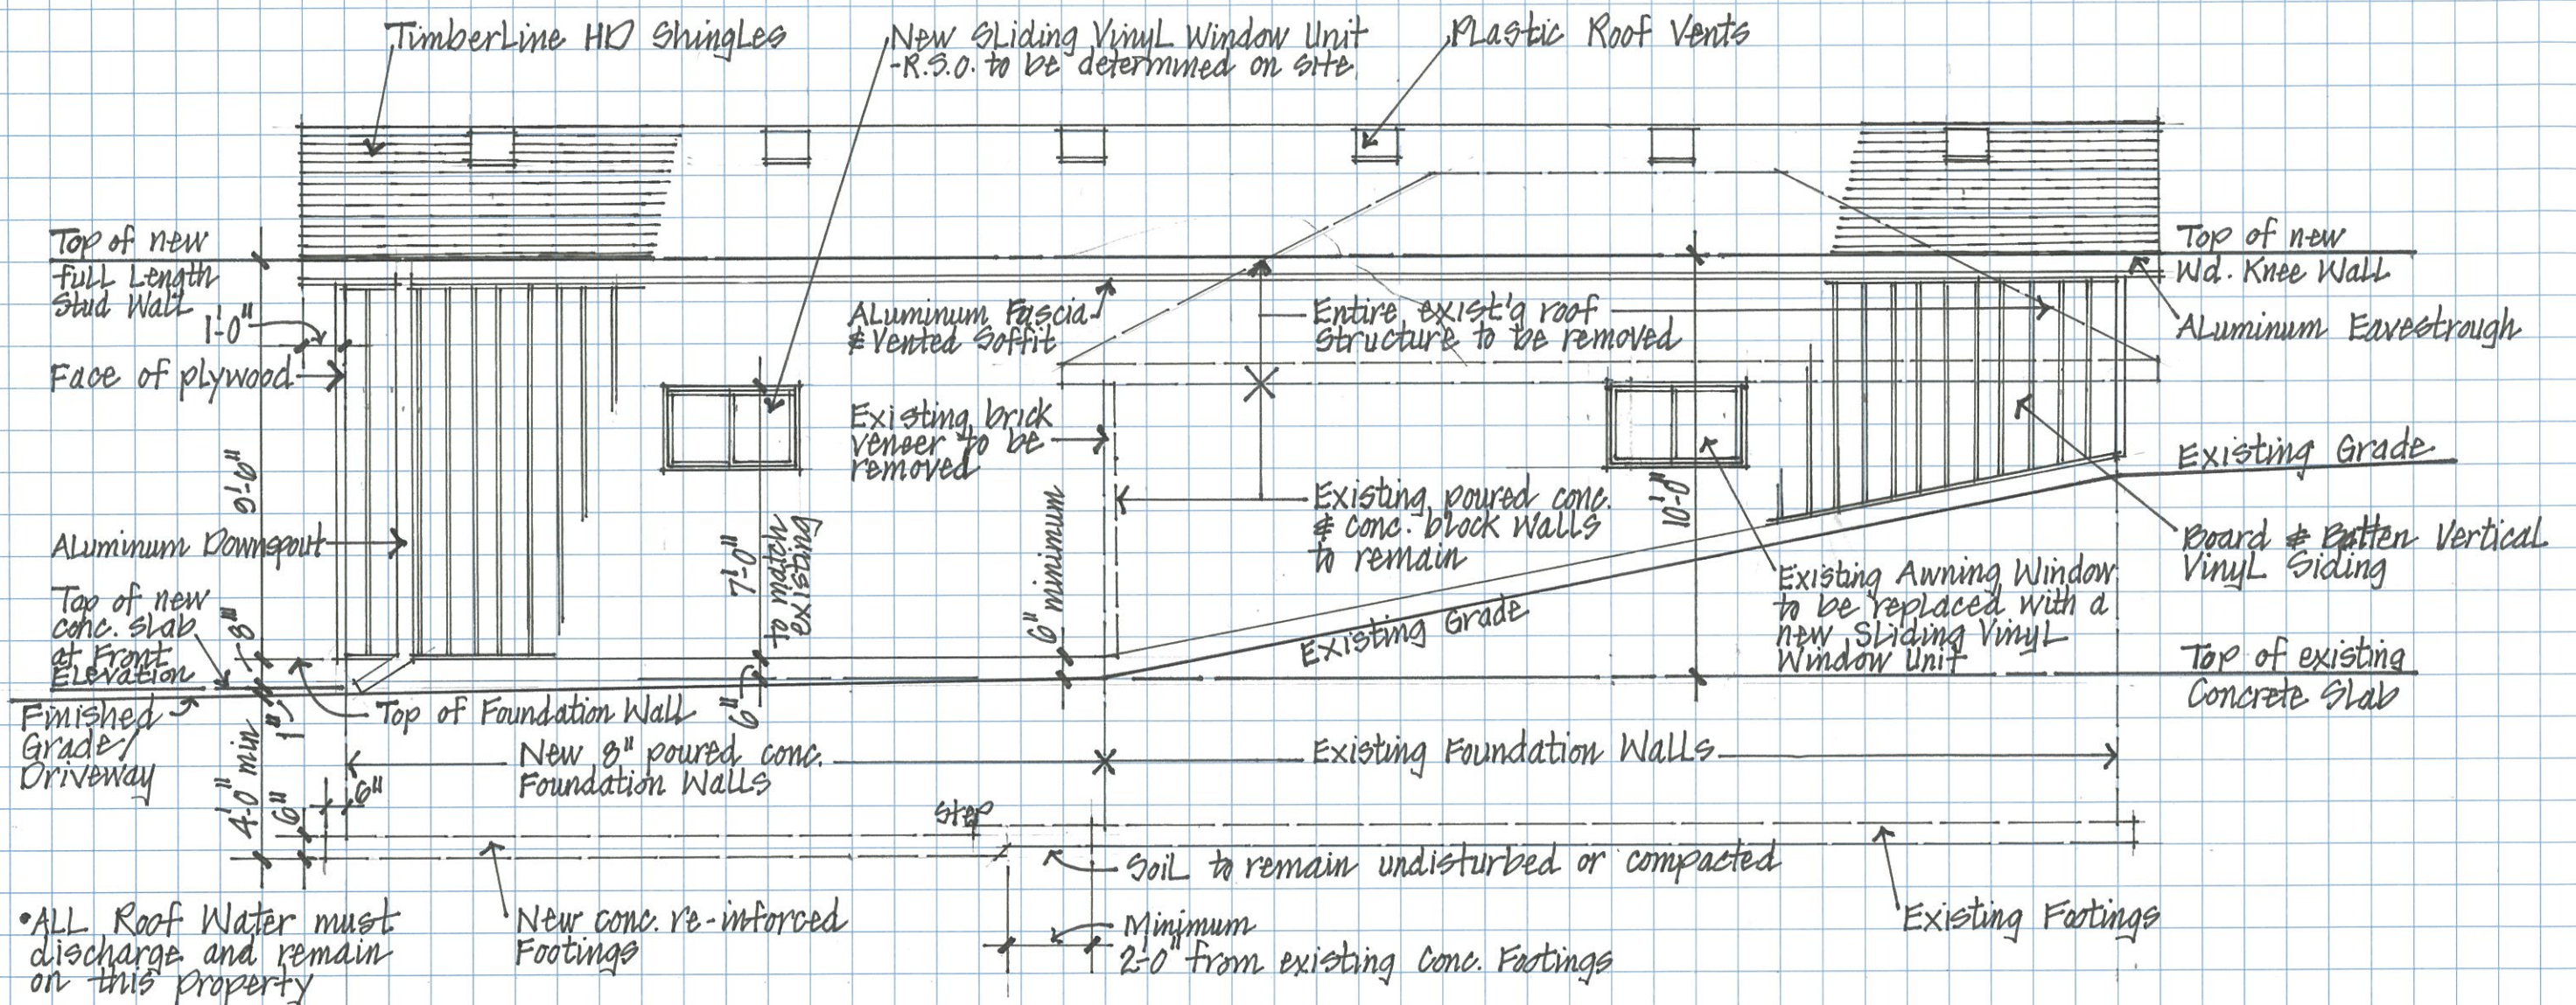

RIGHT-SIDE ELEVATION

