



MACDONELL STREET

CANOPY ABOVE

+0.0m

PROPERTY LINE

**SOLIDITY**

|   |             |     |
|---|-------------|-----|
|  | SOLID       | 43% |
|  | GLASS       | 57% |
|   | TOTAL SOLID | 46% |
|   | TOTAL GLASS | 54% |

**USE**

|   |         |
|---|---------|
|  | PUBLIC  |
|  | STAFF   |
|  | SERVICE |

**LEGEND**

|     | INTERNAL AREA                 |
|-----|-------------------------------|
| 01  | NORTH PLAZA 100.1 SQM         |
| 02  | SOUTH PLAZA 158 SQM           |
| 03  | VESTIBULE 01 7 SQM            |
| 04  | VESTIBULE 02 8.6 SQM          |
| 05  | WAITING AREA 94.7 SQM         |
| 05A | RETAIL KIOSK 22.8 SQM         |
| 06  | TICKET OFFICE 33.1 SQM        |
| 07  | PUBLIC WASHROOM A 5 SQM       |
| 08  | PUBLIC WASHROOM B 5 SQM       |
| 09  | UNIVERSAL WASHROOM 9.4 SQM    |
| 10  | STAFF STAIRWELL/ELEV 17.2 SQM |
| 11  | ELEVATOR MACHINE RM 24.1 SQM  |
| 12  | ELEC SPACE 22.5 SQM           |

**GROSS AREA**

|           |           |
|-----------|-----------|
| GROUND    | 275.5 SQM |
| SECOND    | 326.3 SQM |
| PENTHOUSE | 107.1 SQM |
| TOTAL     | 708.9 SQM |


02

BIKE PARKING

CARDEN STREET

EXISTING CURB

NEW CURB

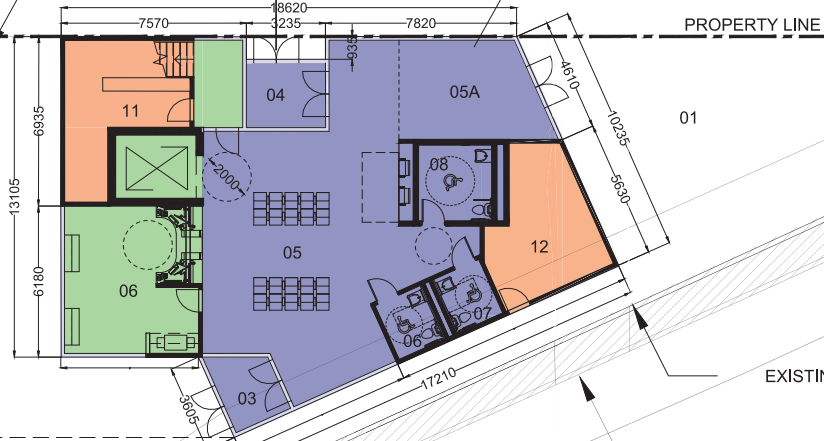

REVISIONS

| NO. | DATE | ISSUED FOR |
|-----|------|------------|
|     |      |            |
|     |      |            |
**ISSUED FOR INFORMATION**

CONFIDENTIAL AND PROPRIETARY  
NOT FOR CONSTRUCTION

SCALE: 1 : 100 FULL SIZE ONLY



ALL DIMENSIONS SHOWN ARE  
IN METRES AND/OR MILLIMETRES  
UNLESS OTHERWISE NOTED.

NORTH



TRUE NORTH PROJECT NORTH

SEAL

DESIGNED BY: \_\_\_\_\_

DRAWN BY: \_\_\_\_\_

CHECKED BY: \_\_\_\_\_

APPROVED BY: \_\_\_\_\_



**GUELPH CENTRAL STATION**

GROUND LEVEL PLAN

CONTRACT NO.  
PROJ14426

DWG. NO.

REV. SHEET