


1 BASEMENT PLAN
1/4" = 1'-0"

- INTER CONNECTED SMOKE & STROBE
- INTER CONNECTED CO DETECTOR
- EMERGENCY LIGHT C/W MINIMUM 30 MIN. INTERNAL BATTERY
- EXIT LIGHT (SHADED PORTION INDICATES FACE)
- EXIT & EMERGENCY LIGHT COMBO C/W MINIMUM 30 MIN. INTERNAL BATTERY

21	FOR MINOR VARIANCE	24.01.26
19	REVISED FOR PERMIT	23.11.30
18	RE-ISSUED FOR PERMIT	23.10.16
17	ISSUED FOR PERMIT REVISION	21.10.01
16	RE-ISSUED FOR PERMIT	21.05.17
15	RE-ISSUED FOR PERMIT	21.05.11
14	RE-ISSUED FOR PERMIT	21.04.01
13	ISSUED FOR PERMIT	21.01.11
12	ISSUED FOR DOOR WIND. SCHEDULE	20.12.21
11	ISSUED FOR BUDGET	20.11.06
9	REISSUED FOR PERMIT	20.10.01
7	ISSUED FOR PERMIT	20.08.31
5	ISSUED FOR REVIEW	20.06.25
4	ISSUED FOR INITIAL MEETING	20.06.25
2	ISSUED FOR REVIEW	20.06.18
1	ISSUED FOR REVIEW	20.06.16

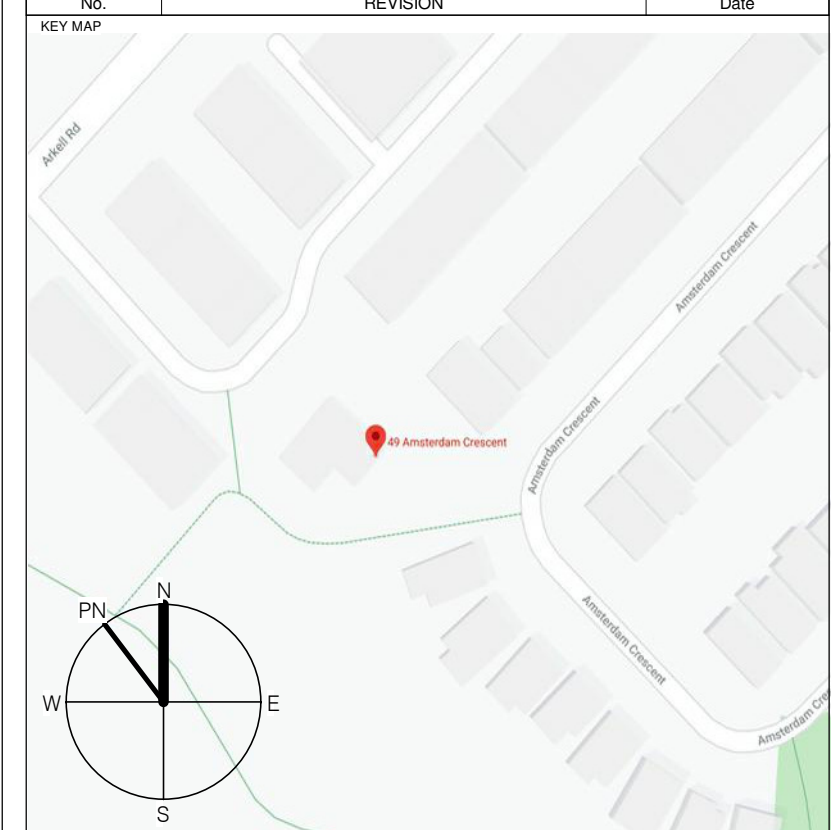

ARCHITECT
facet
design studio ltd.
490 DUTTON DR., SUITE B1
WATERLOO, ON
N2L 6H7

facetds.ca | 519.746.1003 | design @ facetds.ca

PROJECT TITLE
49 AMSTERDAM CR.

PROJECT DATE Issue Date PROJECT No. 2005_02
PROJECT LOCATION
49 AMSTERDAM CR.,
GUELPH
ON N1L 0G2

CLIENT INFO
KENDALL WAYOW
556 Chagall Ct,
Mississauga,
ON L5R 3A8

SHEET TITLE
BASEMENT PLAN

SEAL SHEET No. **A2.1**
DRAWN BY JH
REVIEWED BY SB
2024-01-26 9:19:22 AM