

Attachment 2 – Elevations and Plans

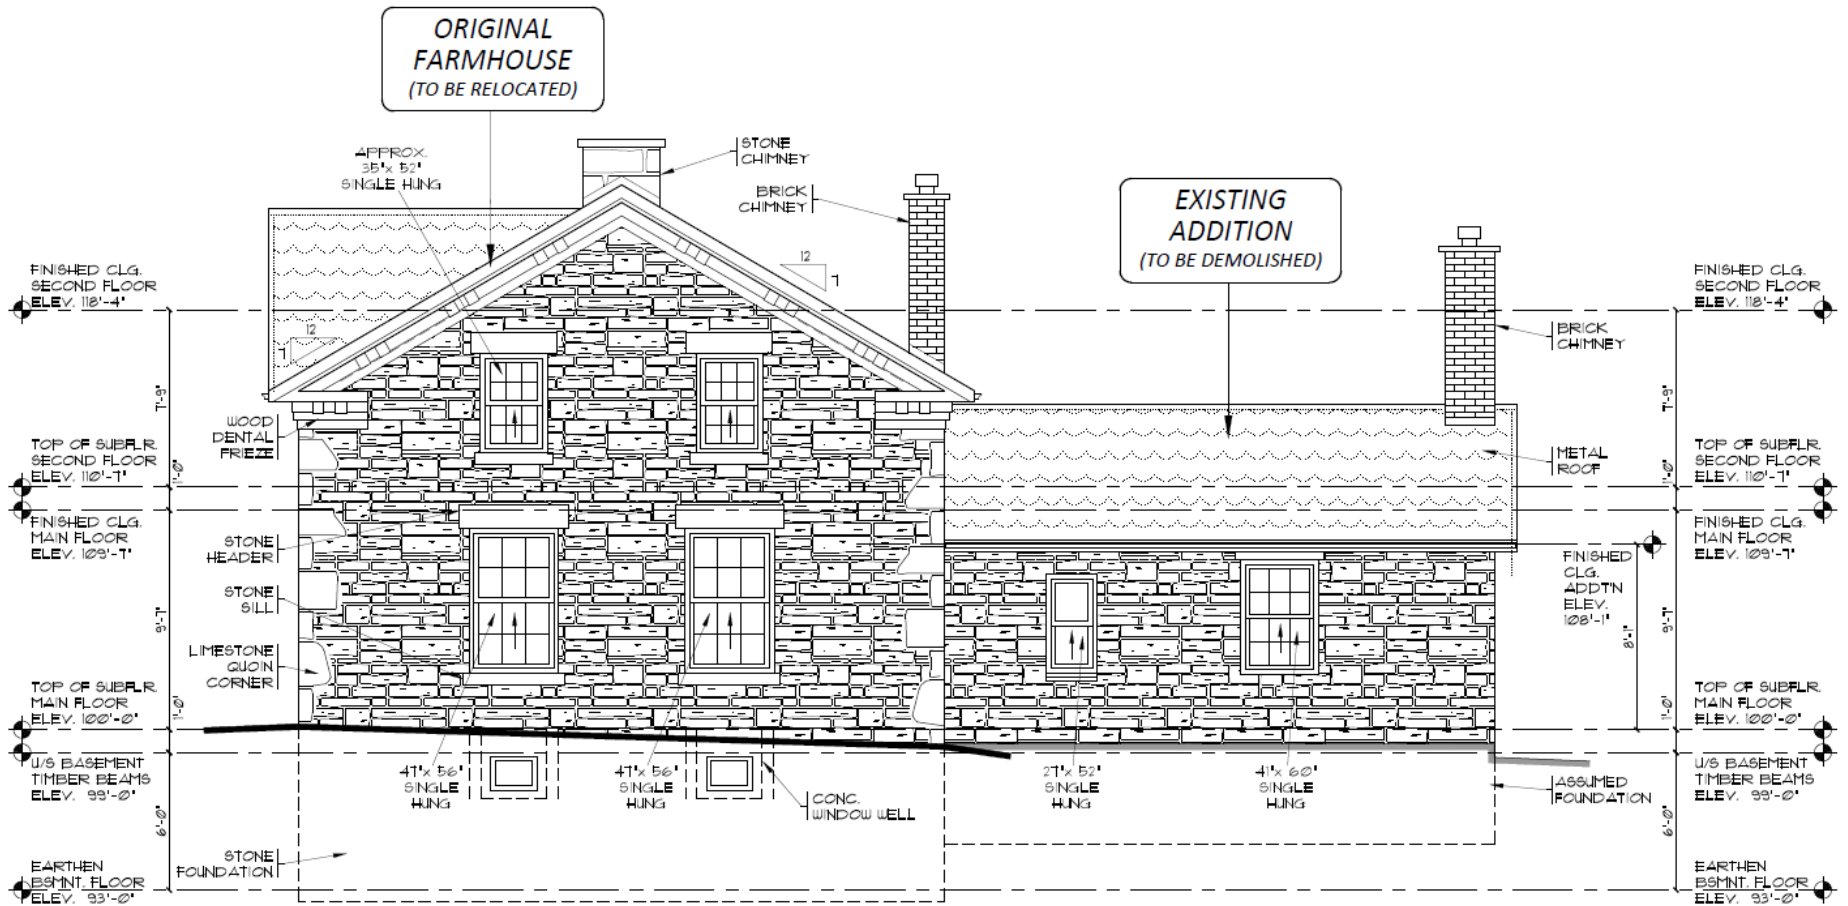


Figure 1: Existing West elevation

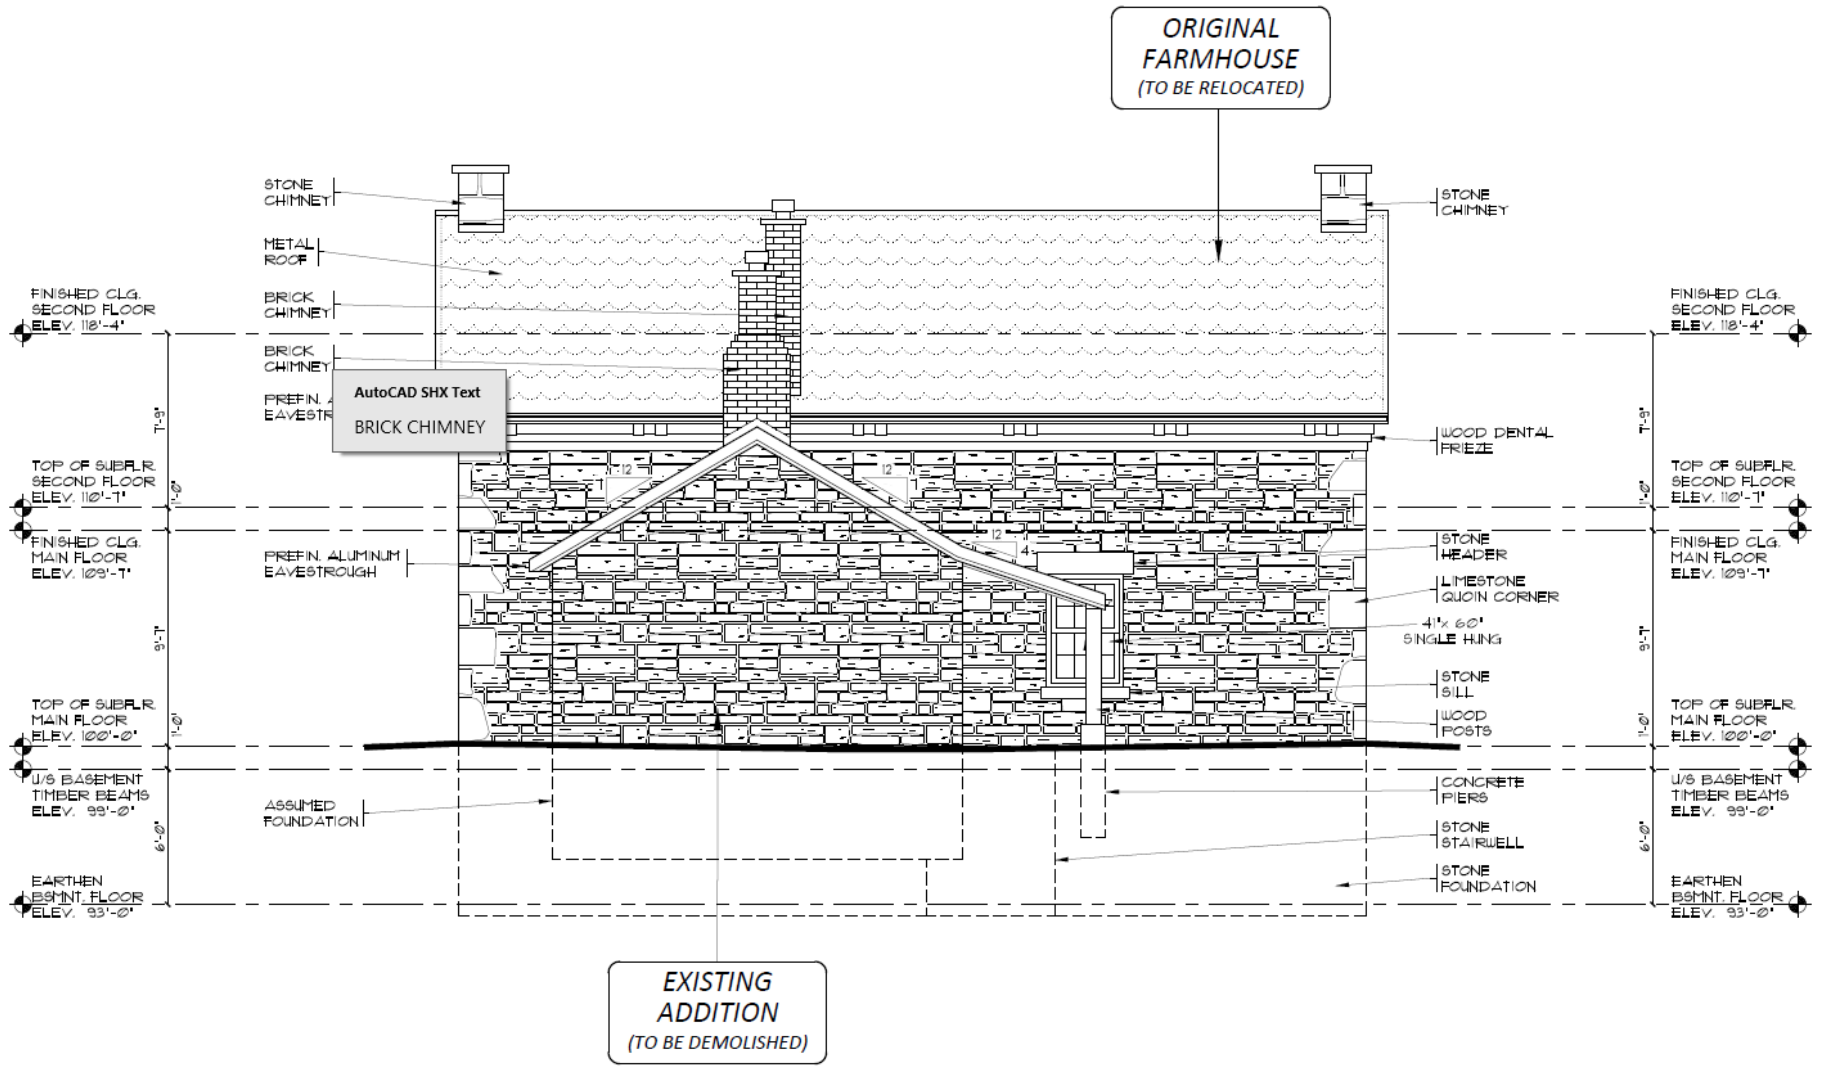


Figure 1: Existing South elevation

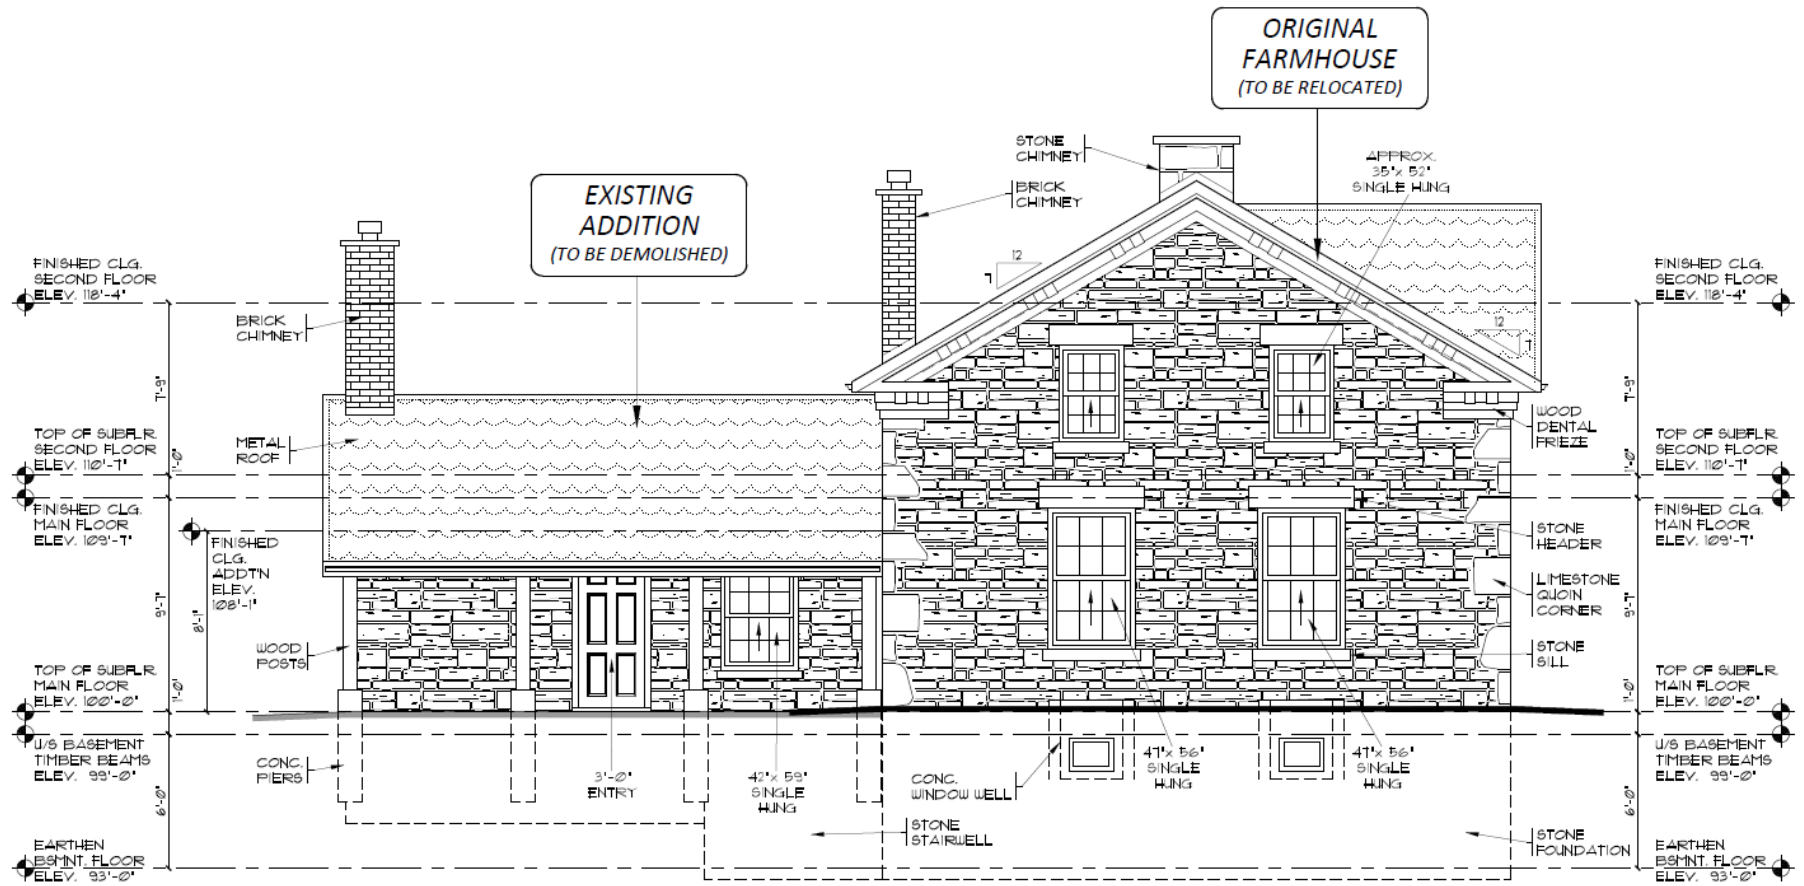


Figure 2: Existing East elevation

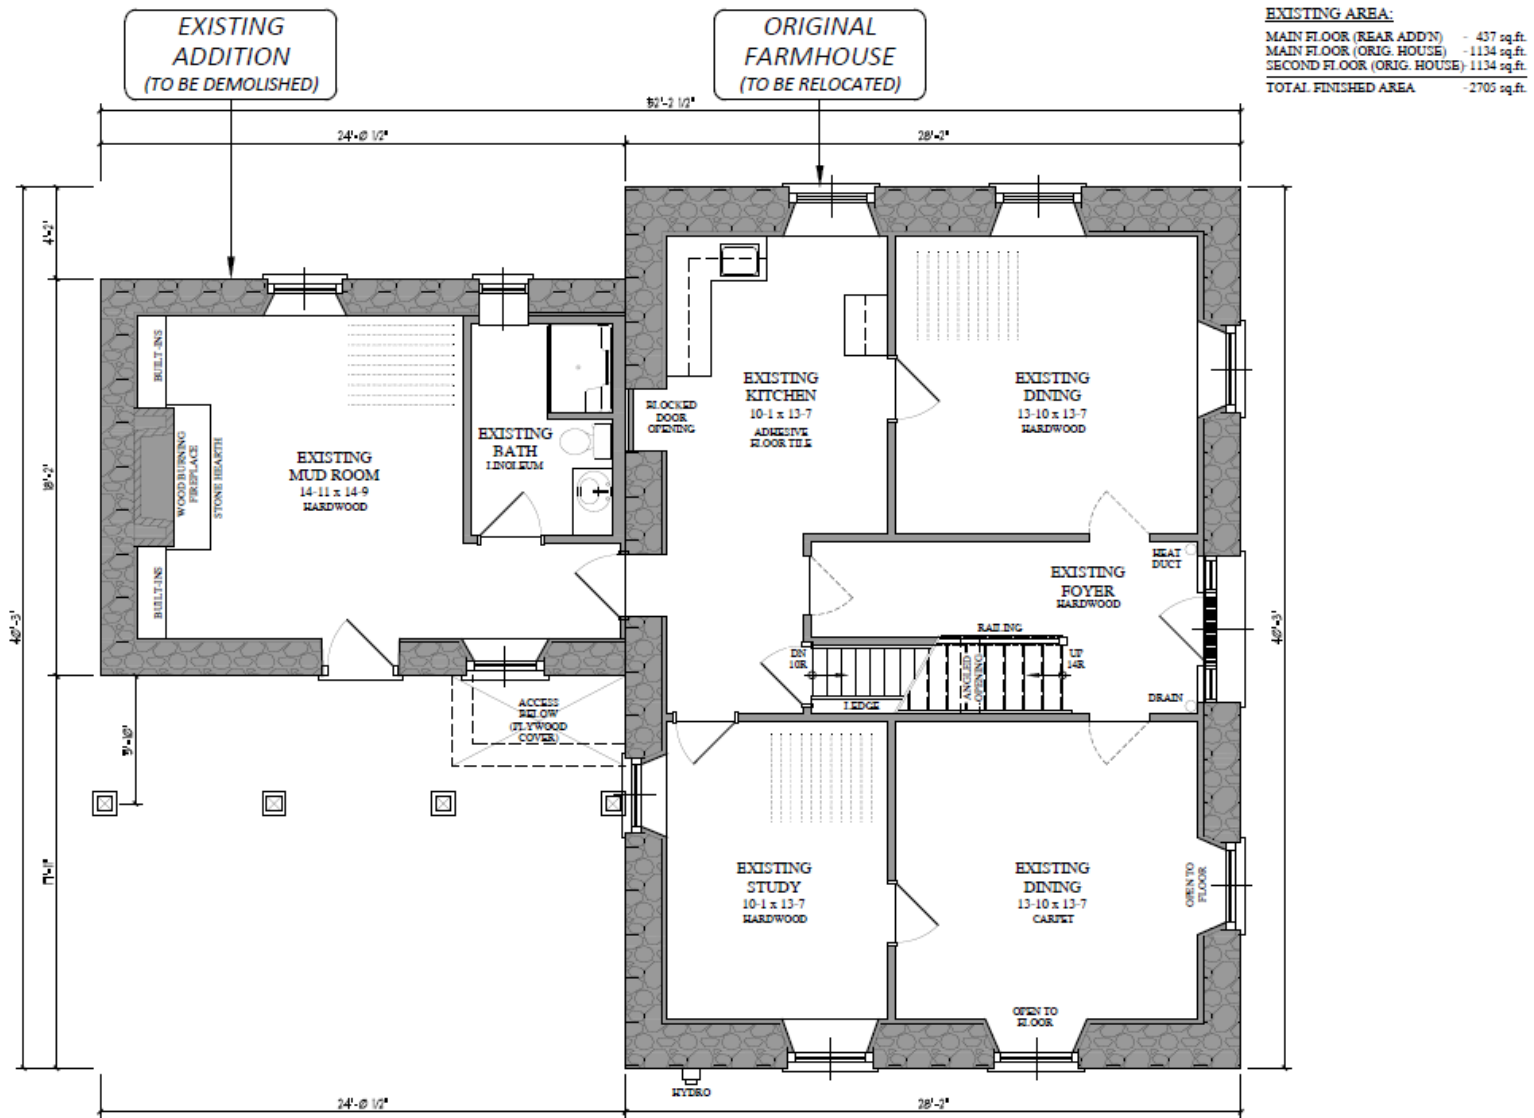


Figure 3: Floor plan of first floor

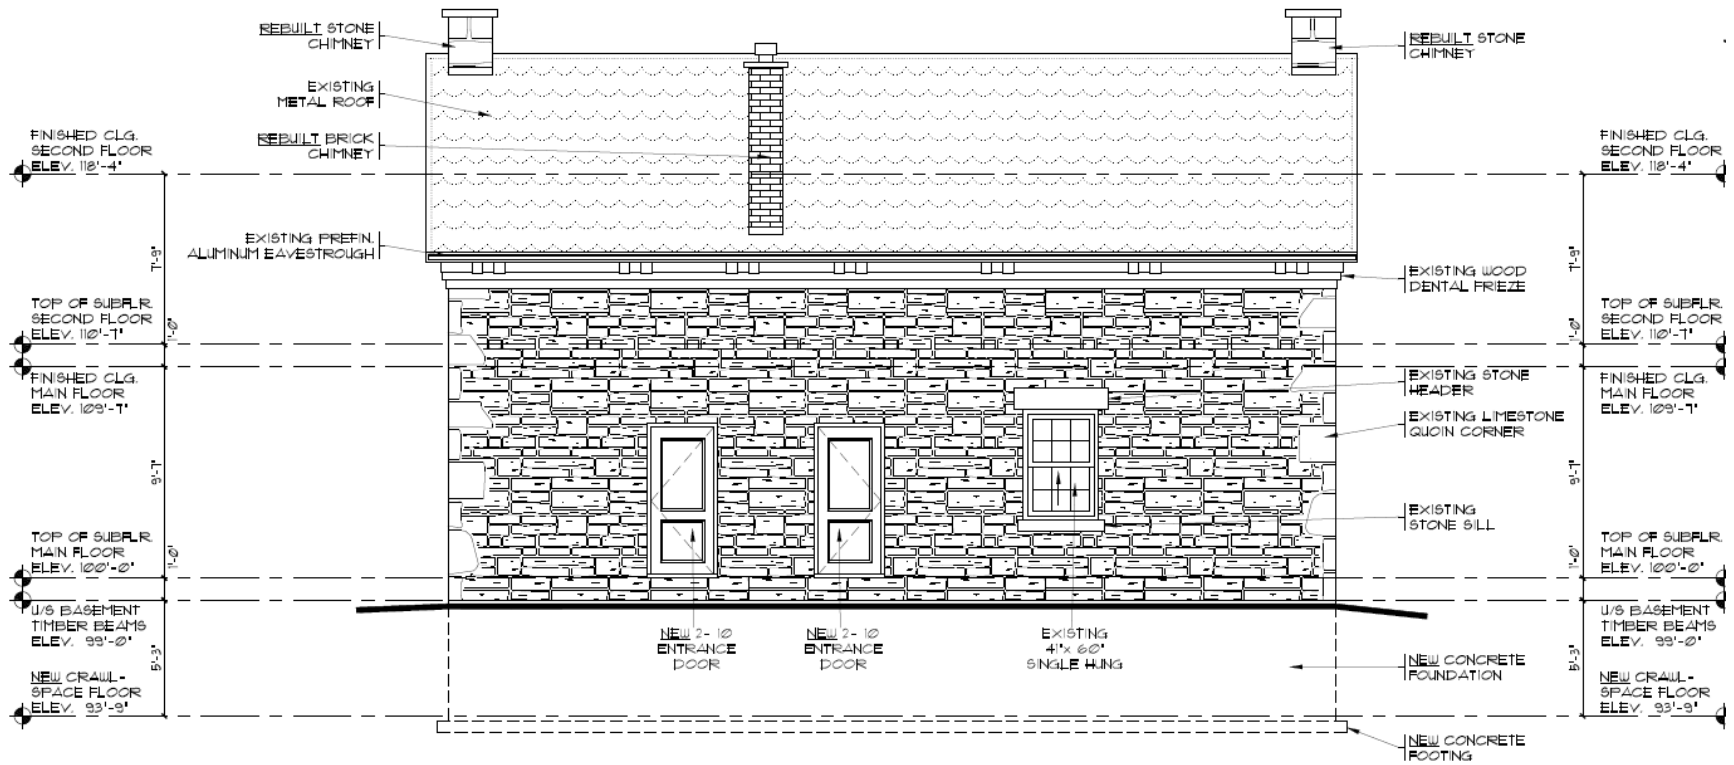


Figure 4: Proposed south elevation after removal and relocation