

Attachment-7 Proposed Conceptual Site Plan and Building Renderings

Figure 1: Site Plan

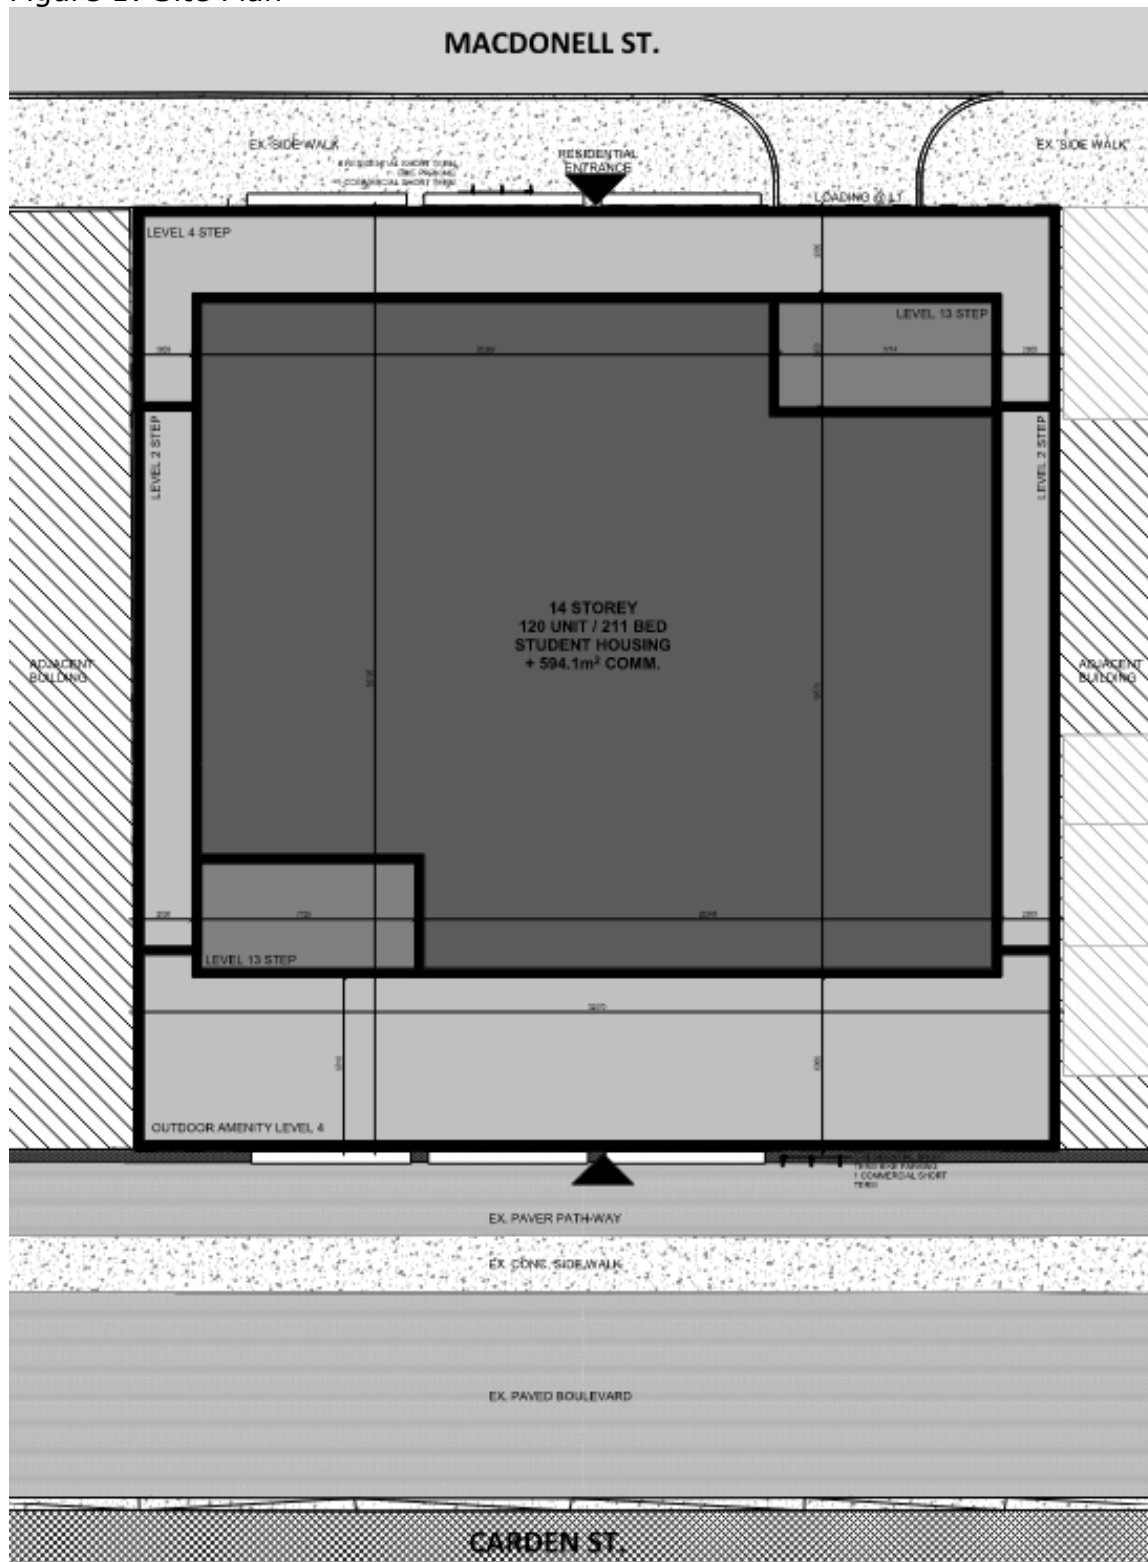


Figure 2: Building Rendering of Carden Street Facade



Figure 3: Building Rendering of Macdonell Street Facade

