



# Attachment 1 – Relocation Plan: 302 and 306 Edinburgh Rd S

Figure 1: Section showing how the marker should be reinstated at 99 Woolwich Street (Arlin Otto, Tacoma Engineers)

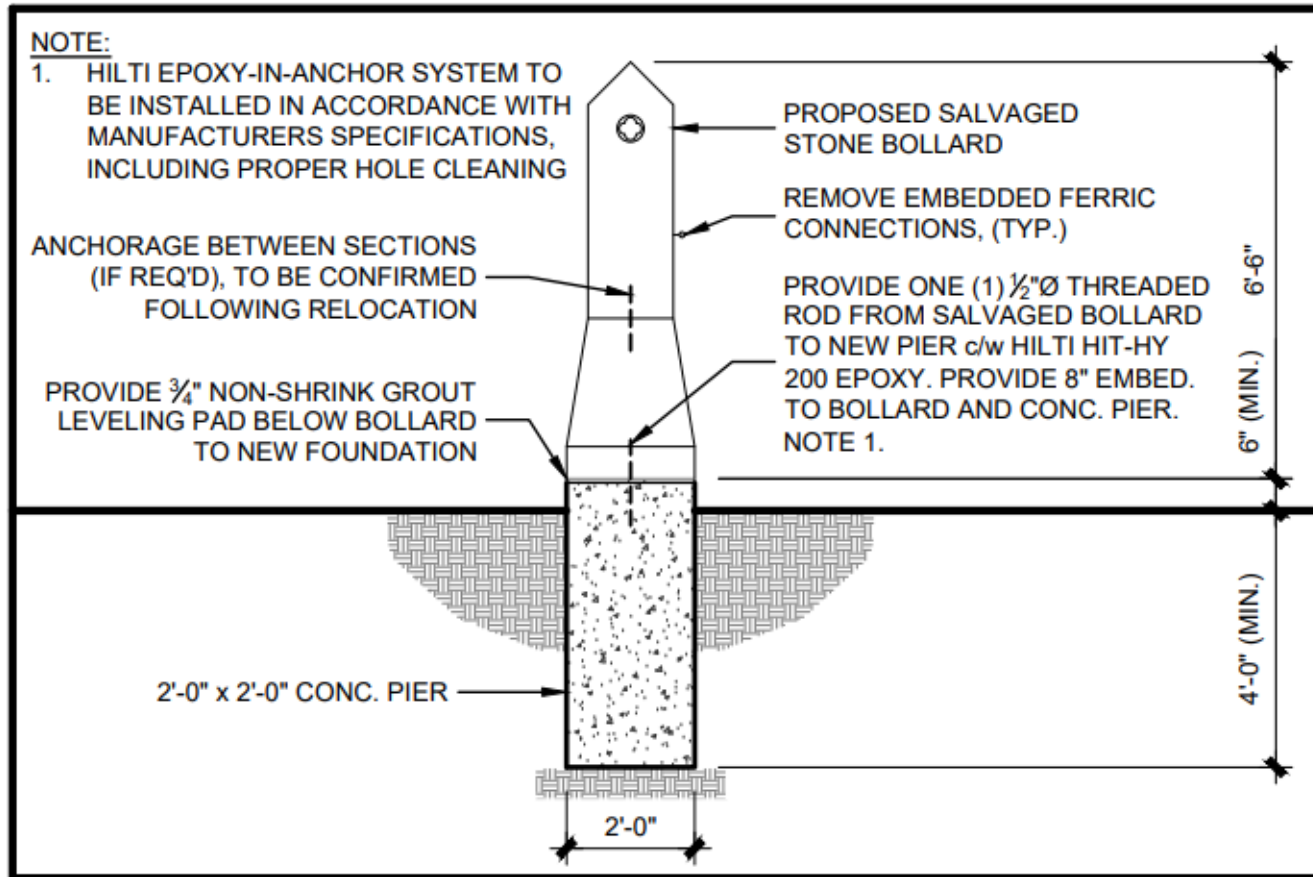

**2**  
**S1** **SECTION - BOLLARD**  
SCALE: 1/4" = 1'-0"

Figure 2: A Plan showing the approximate new location of the stone markers (Arlin Otto, Tacoma Engineers)

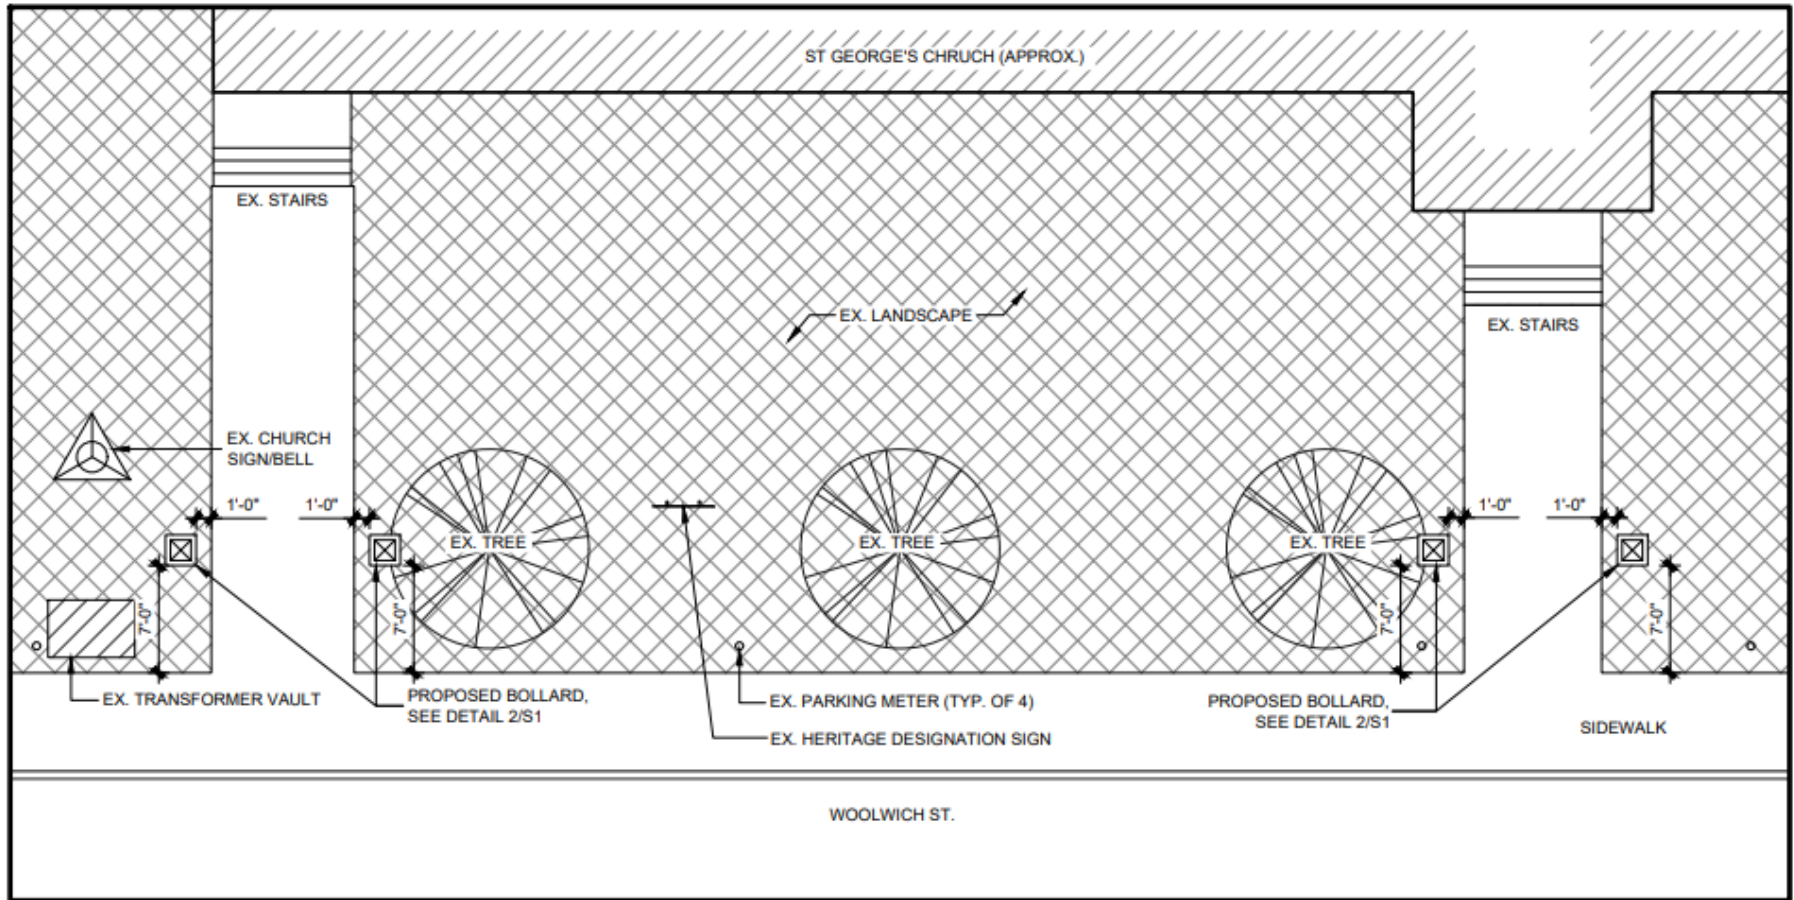

**1**  
**S1** PARTIAL PLAN - SITE  
SCALE: 3/32" = 1'-0"