


MATERIAL LEGEND	
A	STONE - SHOULDICE - HAMPTON
B	BRICK 1 - HANSON BRICK - OLD SCHOOL
C	PRECAST MOULDING
D	ASPHALT SHINGLE
E	PRE-FINISHED METAL FLASHING
F	EXTERIOR STEEL STAIRCASE

NOTE: CONFIRM FINAL COLOUR SELECTIONS WITH OWNER



1 East - Bldg. 2
A4.0 1:100

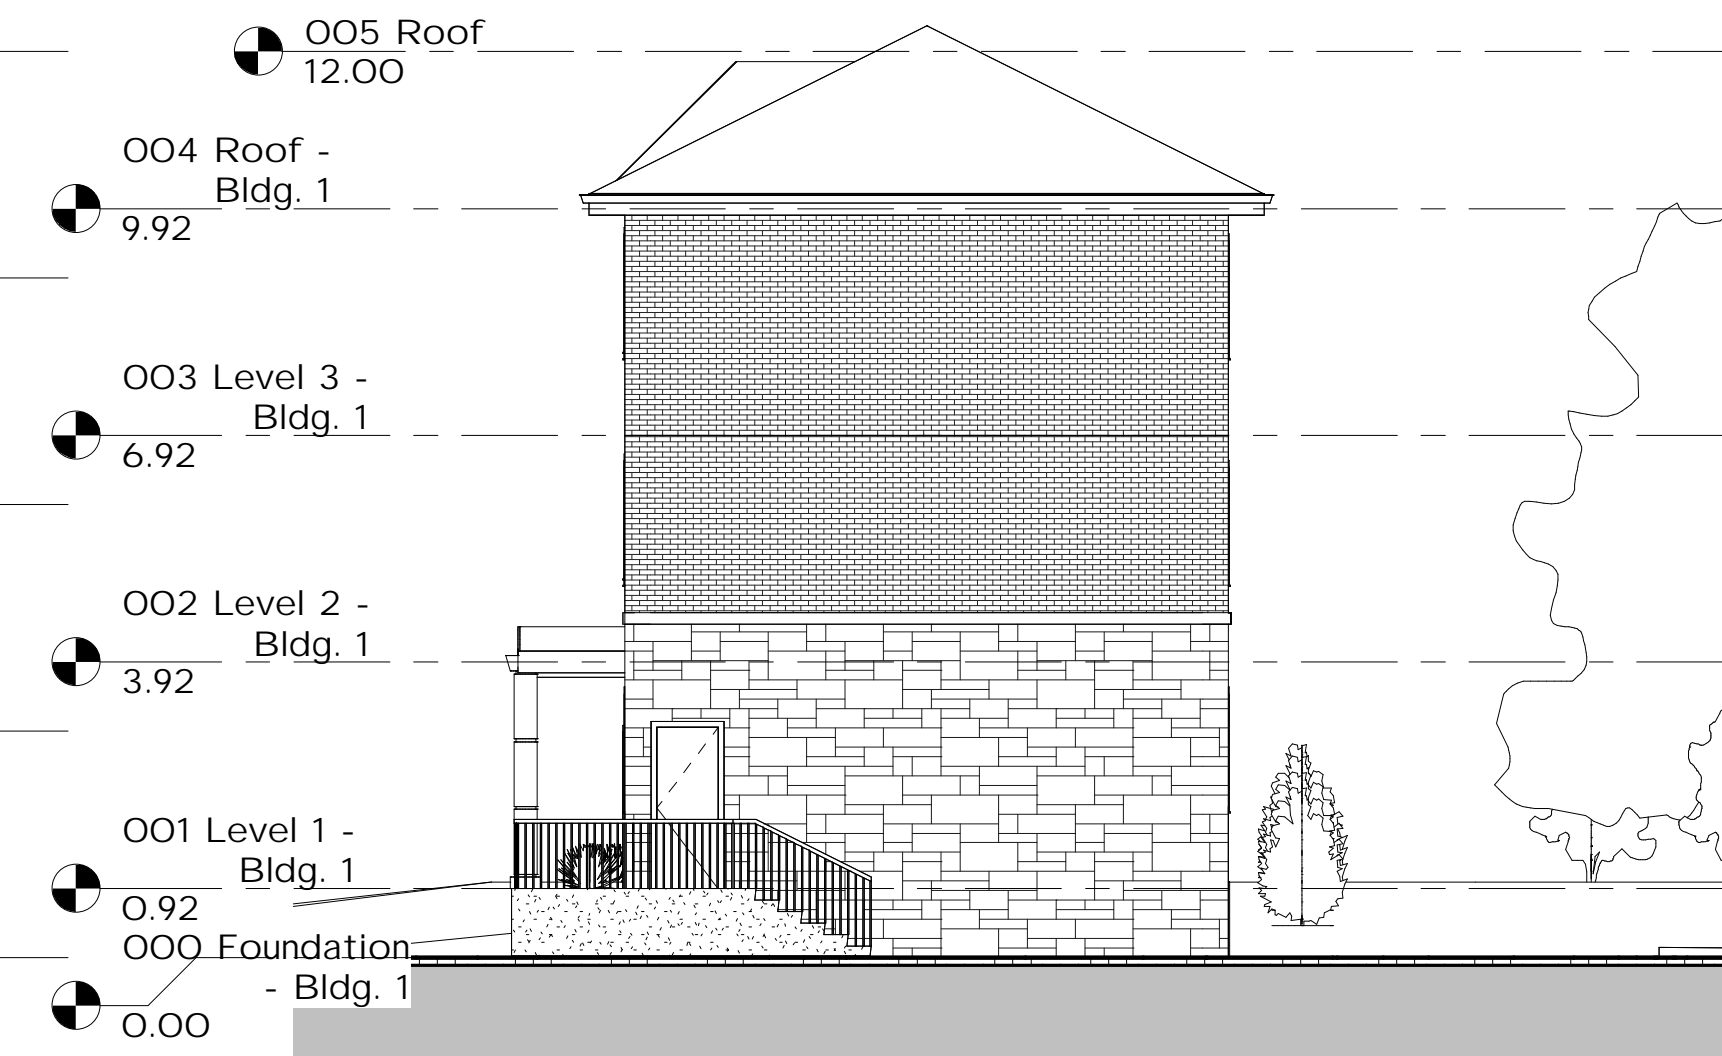

3 East - Bldg. 1
A4.0 1:100



2 South
A4.0 1:100



11/20/2024 2:10:08 PM

REVISIONS _____ DATE _____

WYNDHAM ST DEVELOPMENT
76 Wyndham St S Guelph
Building Elevations

STATUS	CONSENT
PROJECT #	19009
CHKD	BRM
DRAWN	NDM
SCALE	As indicated
DATE DWN	20200302
ISSUED	20241115

THE CONTRACTOR SHALL VERIFY ALL DIMENSIONS IN THE COURSE OF CONSTRUCTION AND REPORT ANY DISCREPANCIES TO THE ARCHITECT PRIOR TO THE COMMENCEMENT OF THE WORK. UNDER NO CIRCUMSTANCES SHALL THE CONTRACTOR PROCEED IN UNCERTAINTY.

ALL DRAWINGS AND SPECIFICATIONS PREPARED BY THE ARCHITECT OR HIS EMPLOYEES OR AGENTS OF HIS SERVICE AND ARE TO BE RETURNED AT HIS REQUEST.

DO NOT SCALE DRAWINGS.

SEAL


PROJECT NORTH

Fryett Turner
ARCHITECTS INC
115 Metcalfe Street
Elora, Ontario N0B 1S0
www.fryettturner.ca
Tel: 519-846-2201
Fax: 519-846-0343


A4.0

MATERIAL LEGEND	
A	STONE - SHOULDICE - HAMPTON
B	BRICK 1 - HANSON BRICK - OLD SCHOOL
C	PRECAST MOULDING
D	ASPHALT SHINGLE
E	PRE-FINISHED METAL FLASHING
F	EXTERIOR STEEL STAIRCASE

NOTE: CONFIRM FINAL COLOUR SELECTIONS WITH OWNER

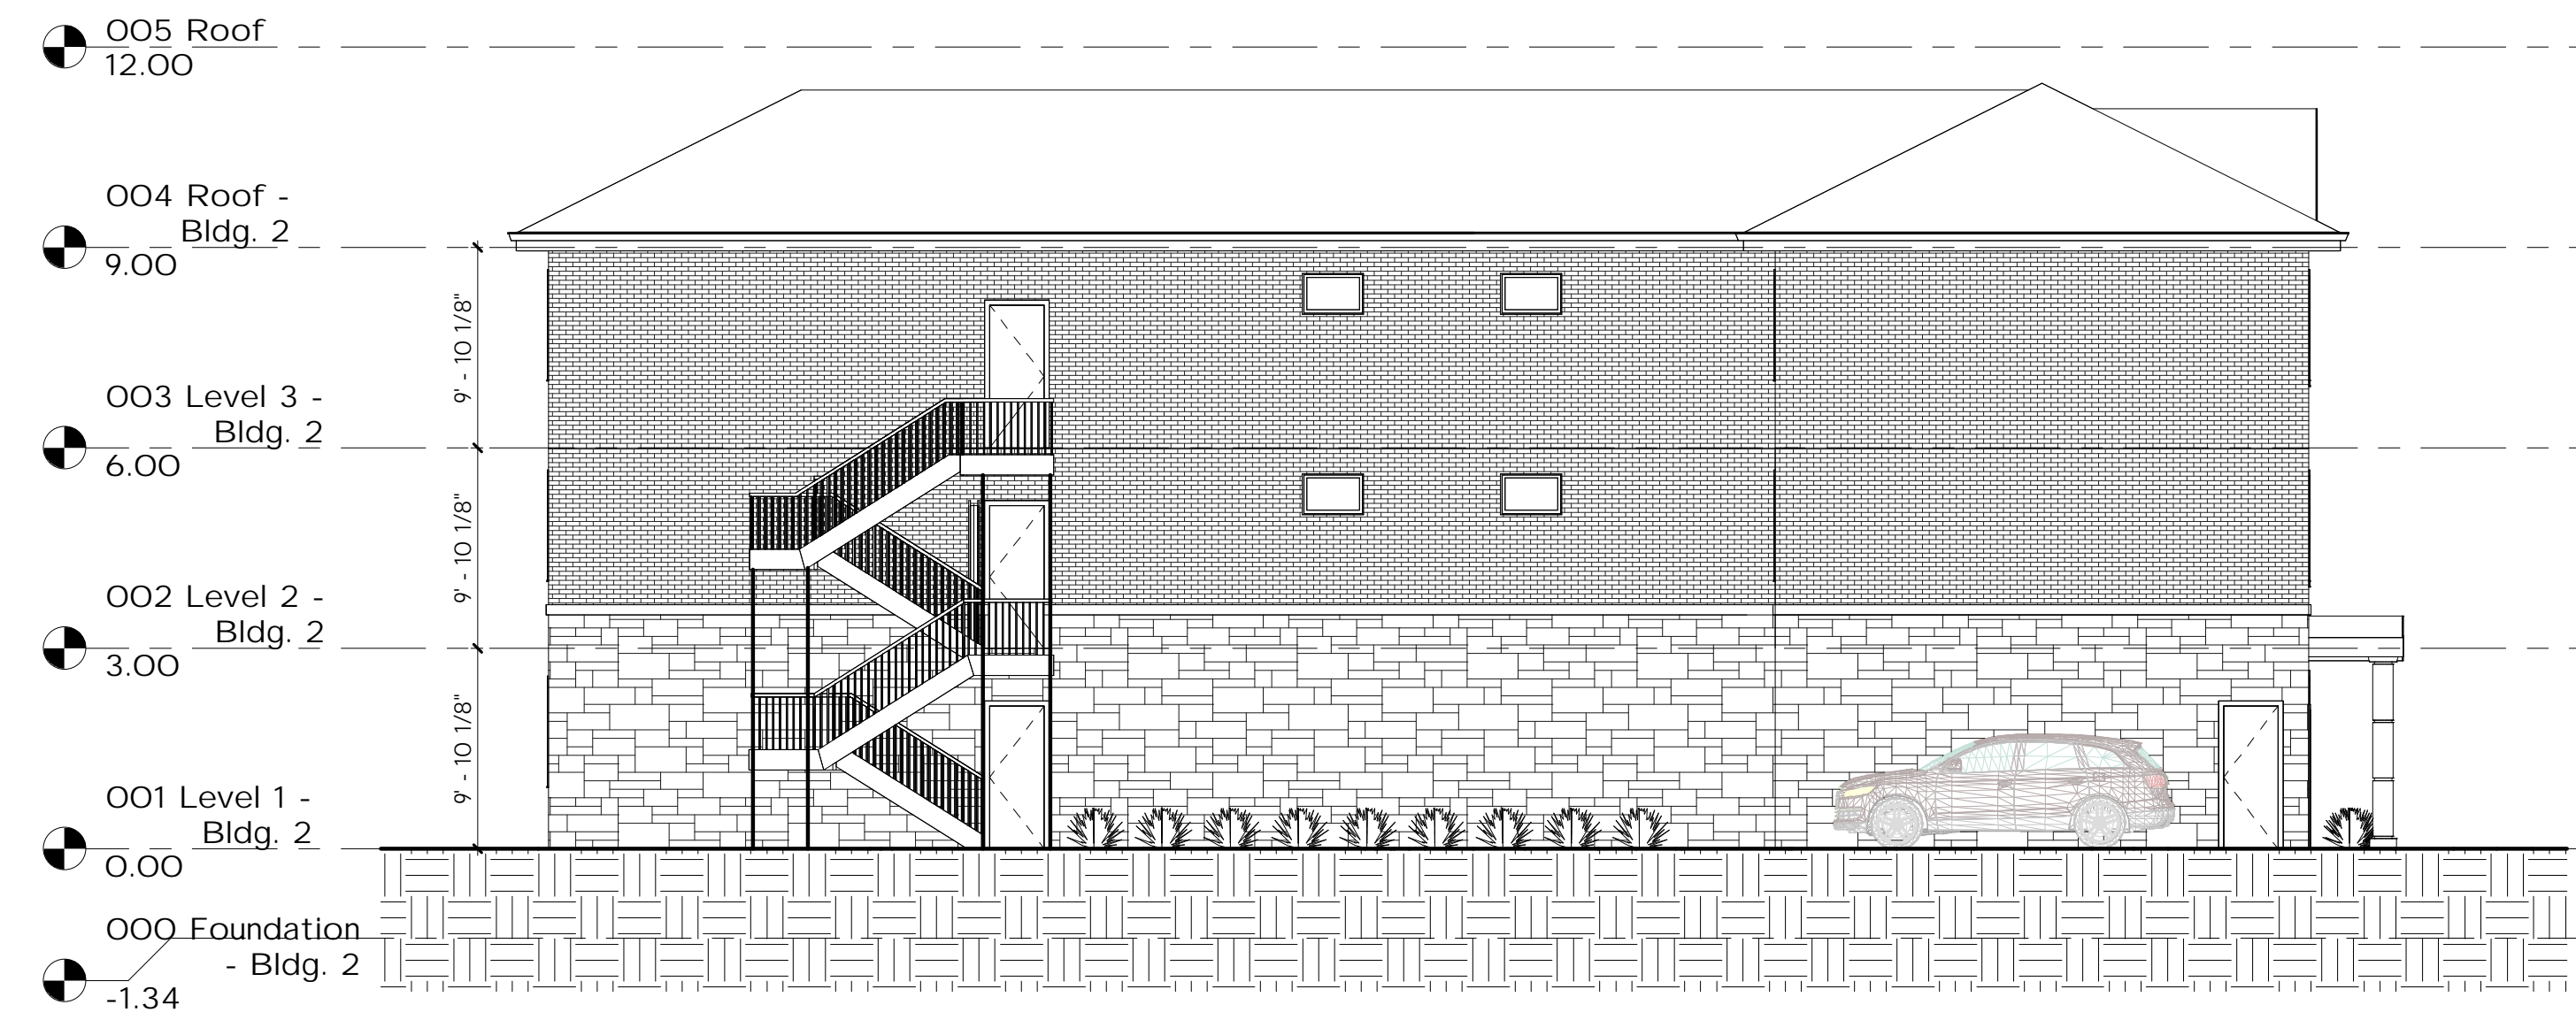

3 West - Bldg. 2
A4.1 1 : 100

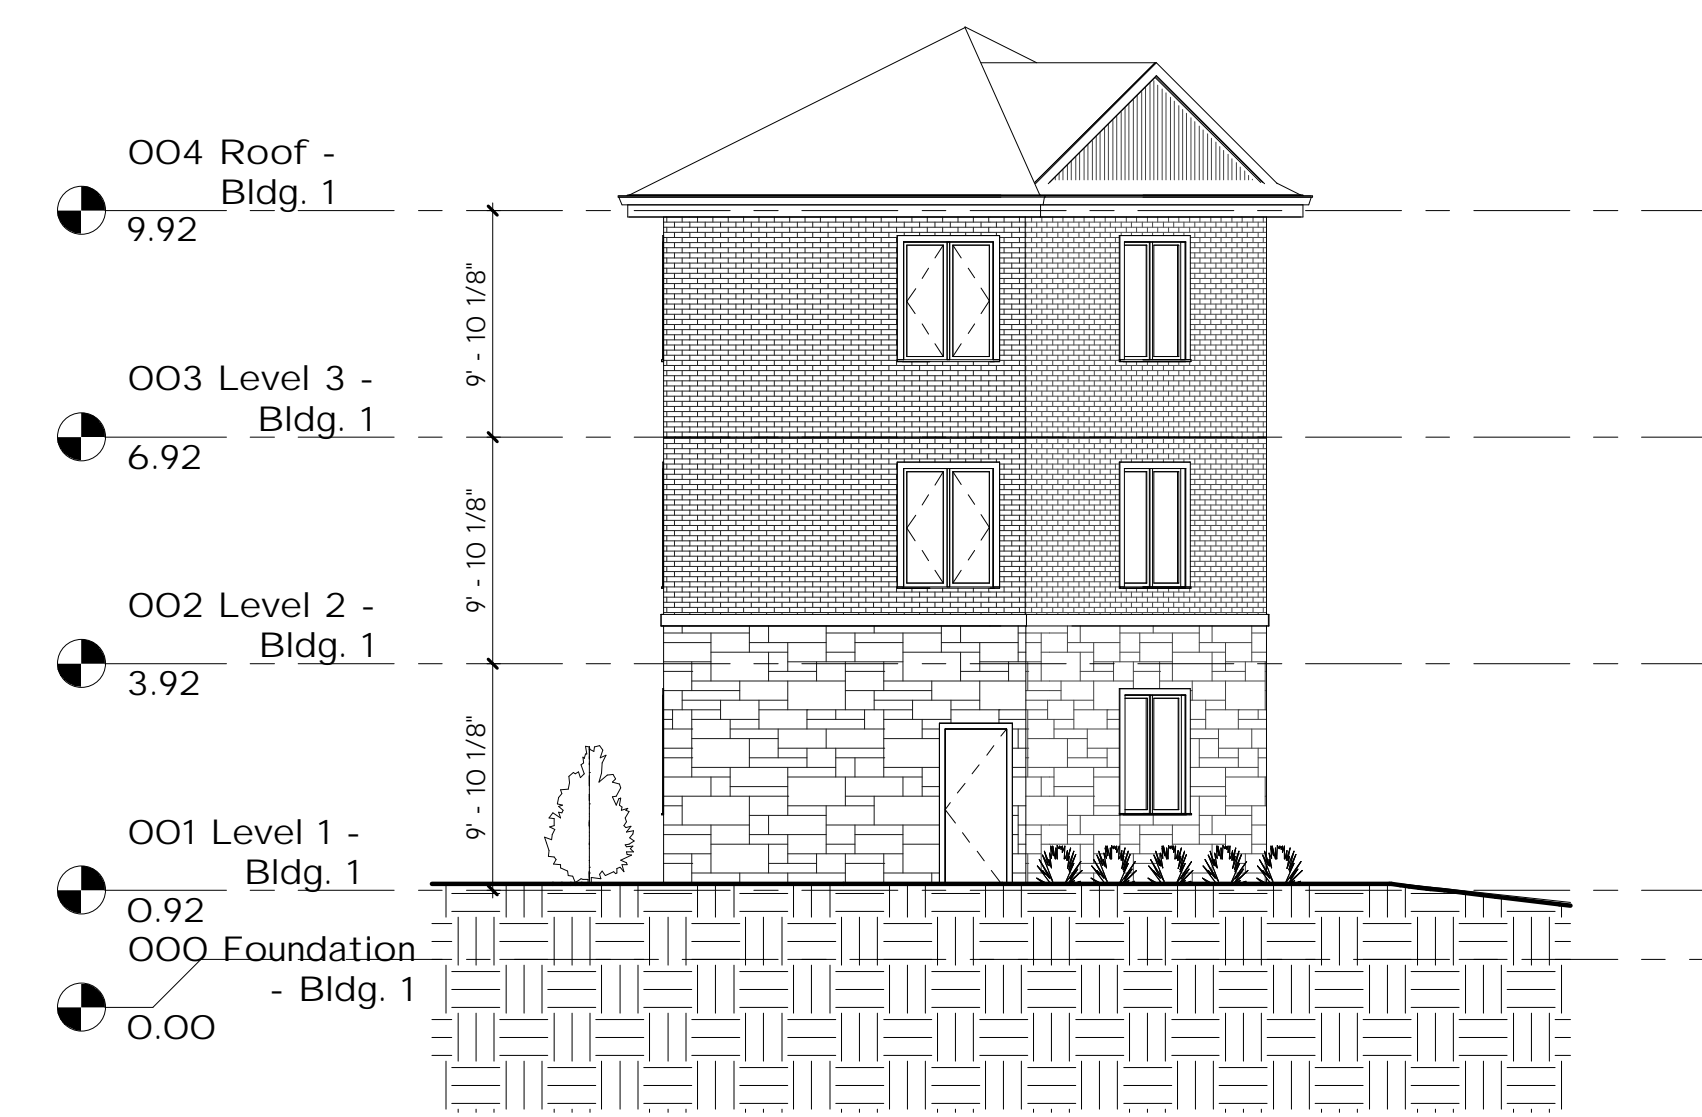

2 West - Bldg. 1
A4.1 1 : 100



1 North
A4.1 1 : 100

THE CONTRACTOR SHALL VERIFY ALL DIMENSIONS IN THE COURSE OF CONSTRUCTION AND SHALL REPORT ANY DISCREPANCIES TO THE ARCHITECT PRIOR TO THE COMMENCEMENT OF THE WORK. UNDER NO CIRCUMSTANCES SHALL THE CONTRACTOR PROCEED IN UNCERTAINTY.
ALL DRAWINGS AND SPECIFICATIONS PREPARED BY THE ARCHITECT OR HIS EMPLOYEES OR AGENTS IN HIS SERVICE AND ARE TO BE RETURNED AT HIS REQUEST.
© COPYRIGHT 2024

SEAL

PROJECT NORTH

WYNDHAM ST DEVELOPMENT
76 Wyndham St S Guelph
Building Elevations

STATUS	CONSENT
PROJECT #	19009
CHKD	BRM
DRAWN	NDM
SCALE	As Indicated
DATE DWN	20200302
ISSUED	20241115

REVISIONS _____ DATE _____