


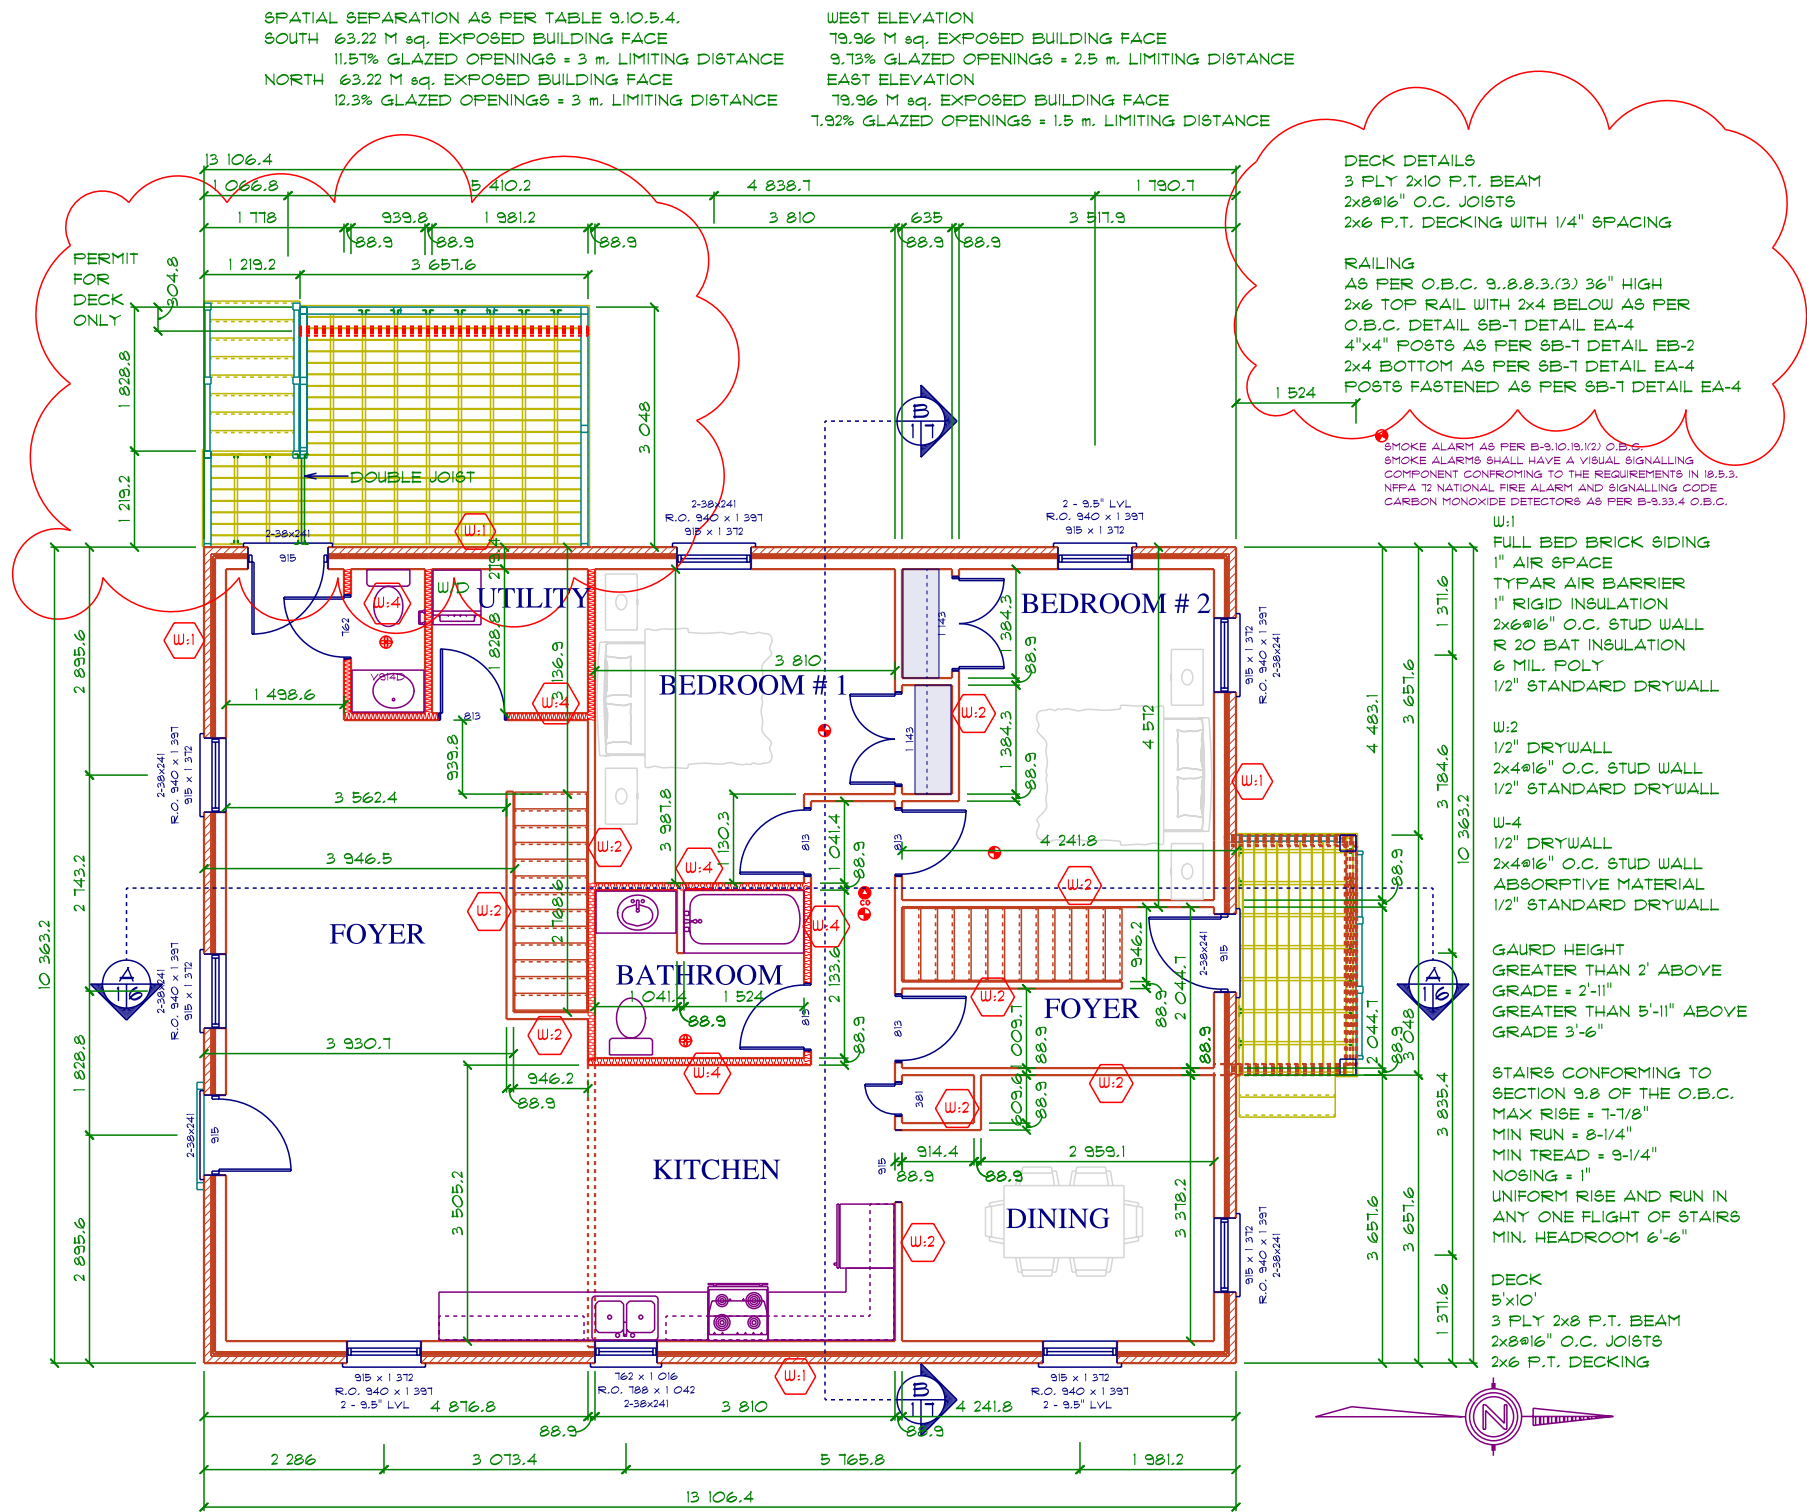

MAIN FLOOR 2

SCALE: 1:96

Design - Build - General Contracting | Residential & Ag Construction
Office: 1020 Old Scout Place, Waterloo, ON N2J 4G8
Ph: 519.664.2642 • Fx: 519.664.3598
www.conestogocarpenters.ca
sales@conestogocarpenters.ca




DESIGNER INFORMATION

THE UNDERSIGNED HAS REVIEWED AND
TAKES DESIGN RESPONSIBILITIES FOR THIS
DESIGN, AND HAS THE QUALIFICATIONS SET
OUT IN THE BUILDING CODE TO BE A DESIGNER
MARVIN HORST B.C.I.N.#34451
MARVIN HORST DESIGNS FIRM #36508

Marvin Horst

SECTION
LETTER

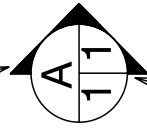

PAGE
NUMBERS

Gerard Haley
55 Dublin Street
Guelph
Ontario
N1H-4M1

PHONE:
FAX:

DRAWN BY: M.H.

SCALE: 1:96

DATE: March 3, 2020

PAGE:

2/10
S2