

FLOOR 2

SCALE: 1/4" = 1'-0" 3 UNITS

PRELIMINARY PLANS
NOT FOR CONSTRUCTION

GUELPH OFFICE

ALL INFORMATION ON THIS PLAN IS TO BE CHECKED AND VERIFIED
BY THE CONTRACTOR PRIOR TO COMMENCING CONSTRUCTION.

SCALE: 1/4" = 1'-0"

DRAWINGS:
SECOND STOREY


PROJECT:
COUNTRY LANE OFFICE
140 WILSON ROAD AVE.
GUELPH

DATE OF FIRST PLOT: January 21, 2025
DATE OF THIS PLOT:
DRAWN BY: J.M.
CHECKED BY: J.M.



COUNTRY LANE
BUILDERS
MASTER CRAFTSMEN OF
FINE HOMES & INTERIORS

SHEET
A 2

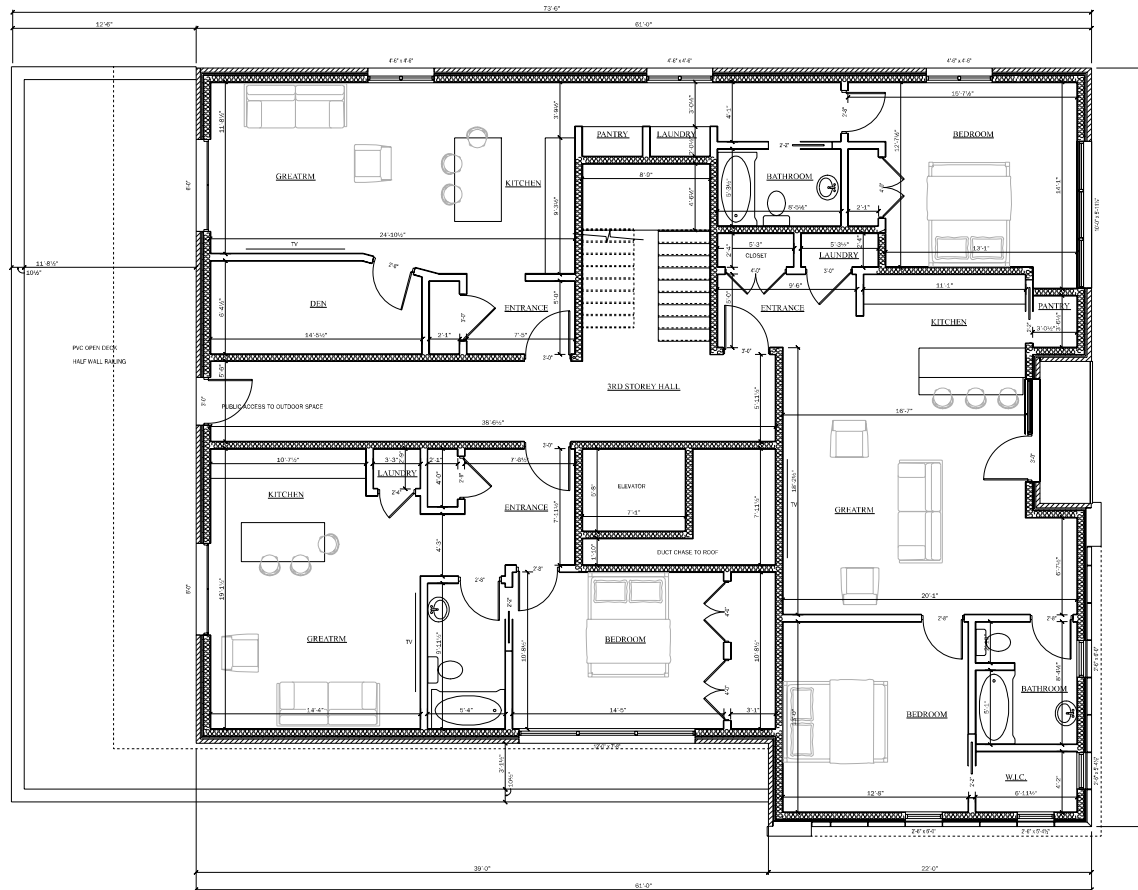

FLOOR 3
SCALE: 1/4" = 1'-0" 3 UNITS

**PRELIMINARY PLANS
NOT FOR CONSTRUCTION**

GUELPH OFFICE

ALL INFORMATION ON THIS PLAN IS TO BE CHECKED AND VERIFIED
BY THE CONTRACTOR PRIOR TO COMMENCING CONSTRUCTION.

SCALE: 1/4" = 1'-0"
DRAWINGS:
THIRD STOREY


PROJECT:
GUELPH OFFICE
140 WALSH ROAD AVE.
GUELPH

DATE OF FIRST PLOT: January 21, 2025
DATE OF THIS PLOT:
DRAWN BY: ...
CHECKED BY: M.M.



**COUNTRY LANE
BUILDERS**
MASTER CRAFTSMEN OF
FINE HOMES & INTERIORS

**SHEET
A 3**

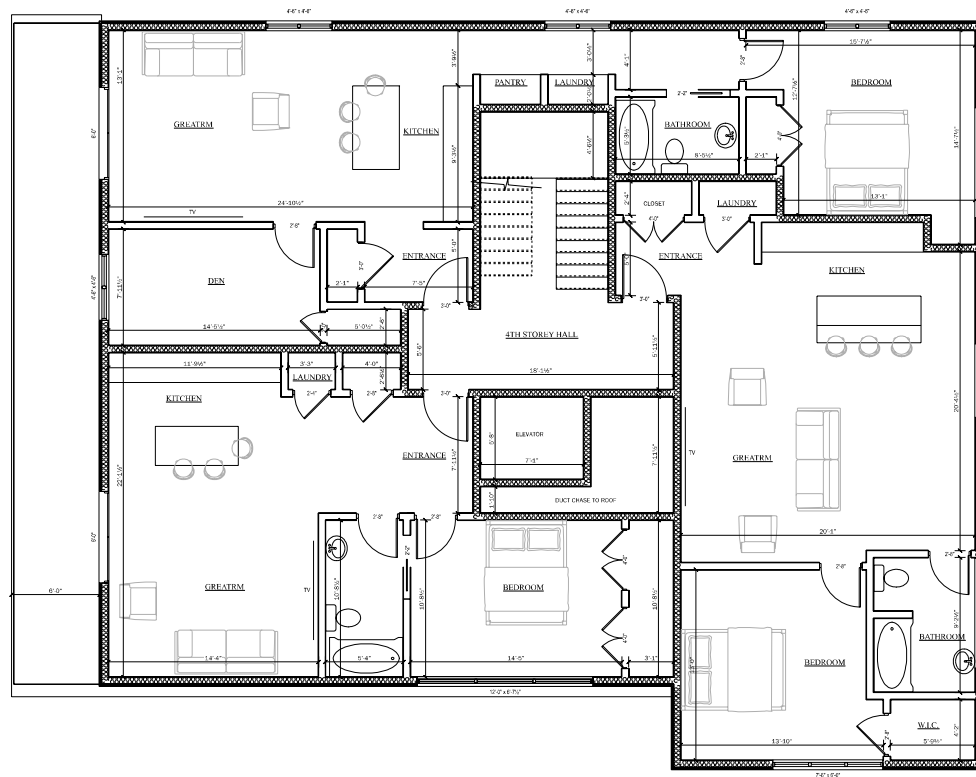

FLOOR 4
SCALE: 1/4" = 1'-0" 3 UNITS

**PRELIMINARY PLANS
NOT FOR CONSTRUCTION**

GUELPH OFFICE

ALL INFORMATION ON THIS PLAN IS TO BE CHECKED AND VERIFIED
BY THE CONTRACTOR PRIOR TO COMMENCING CONSTRUCTION.

SCALE: 1/4" = 1'-0"

DRAWINGS:
FOURTH STORY

PROJECT:
GUELPH OFFICE
10 WILSON AVE.
GUELPH

DATE OF FIRST PLOT: January 21, 2025
DATE OF THIS PLOT:
DRAWN BY: ...
CHECKED BY: M.M.



**COUNTRY LANE
BUILDERS**
MASTER CRAFTSMEN OF
FINE HOMES & INTERIORS

**SHEET
A 4**