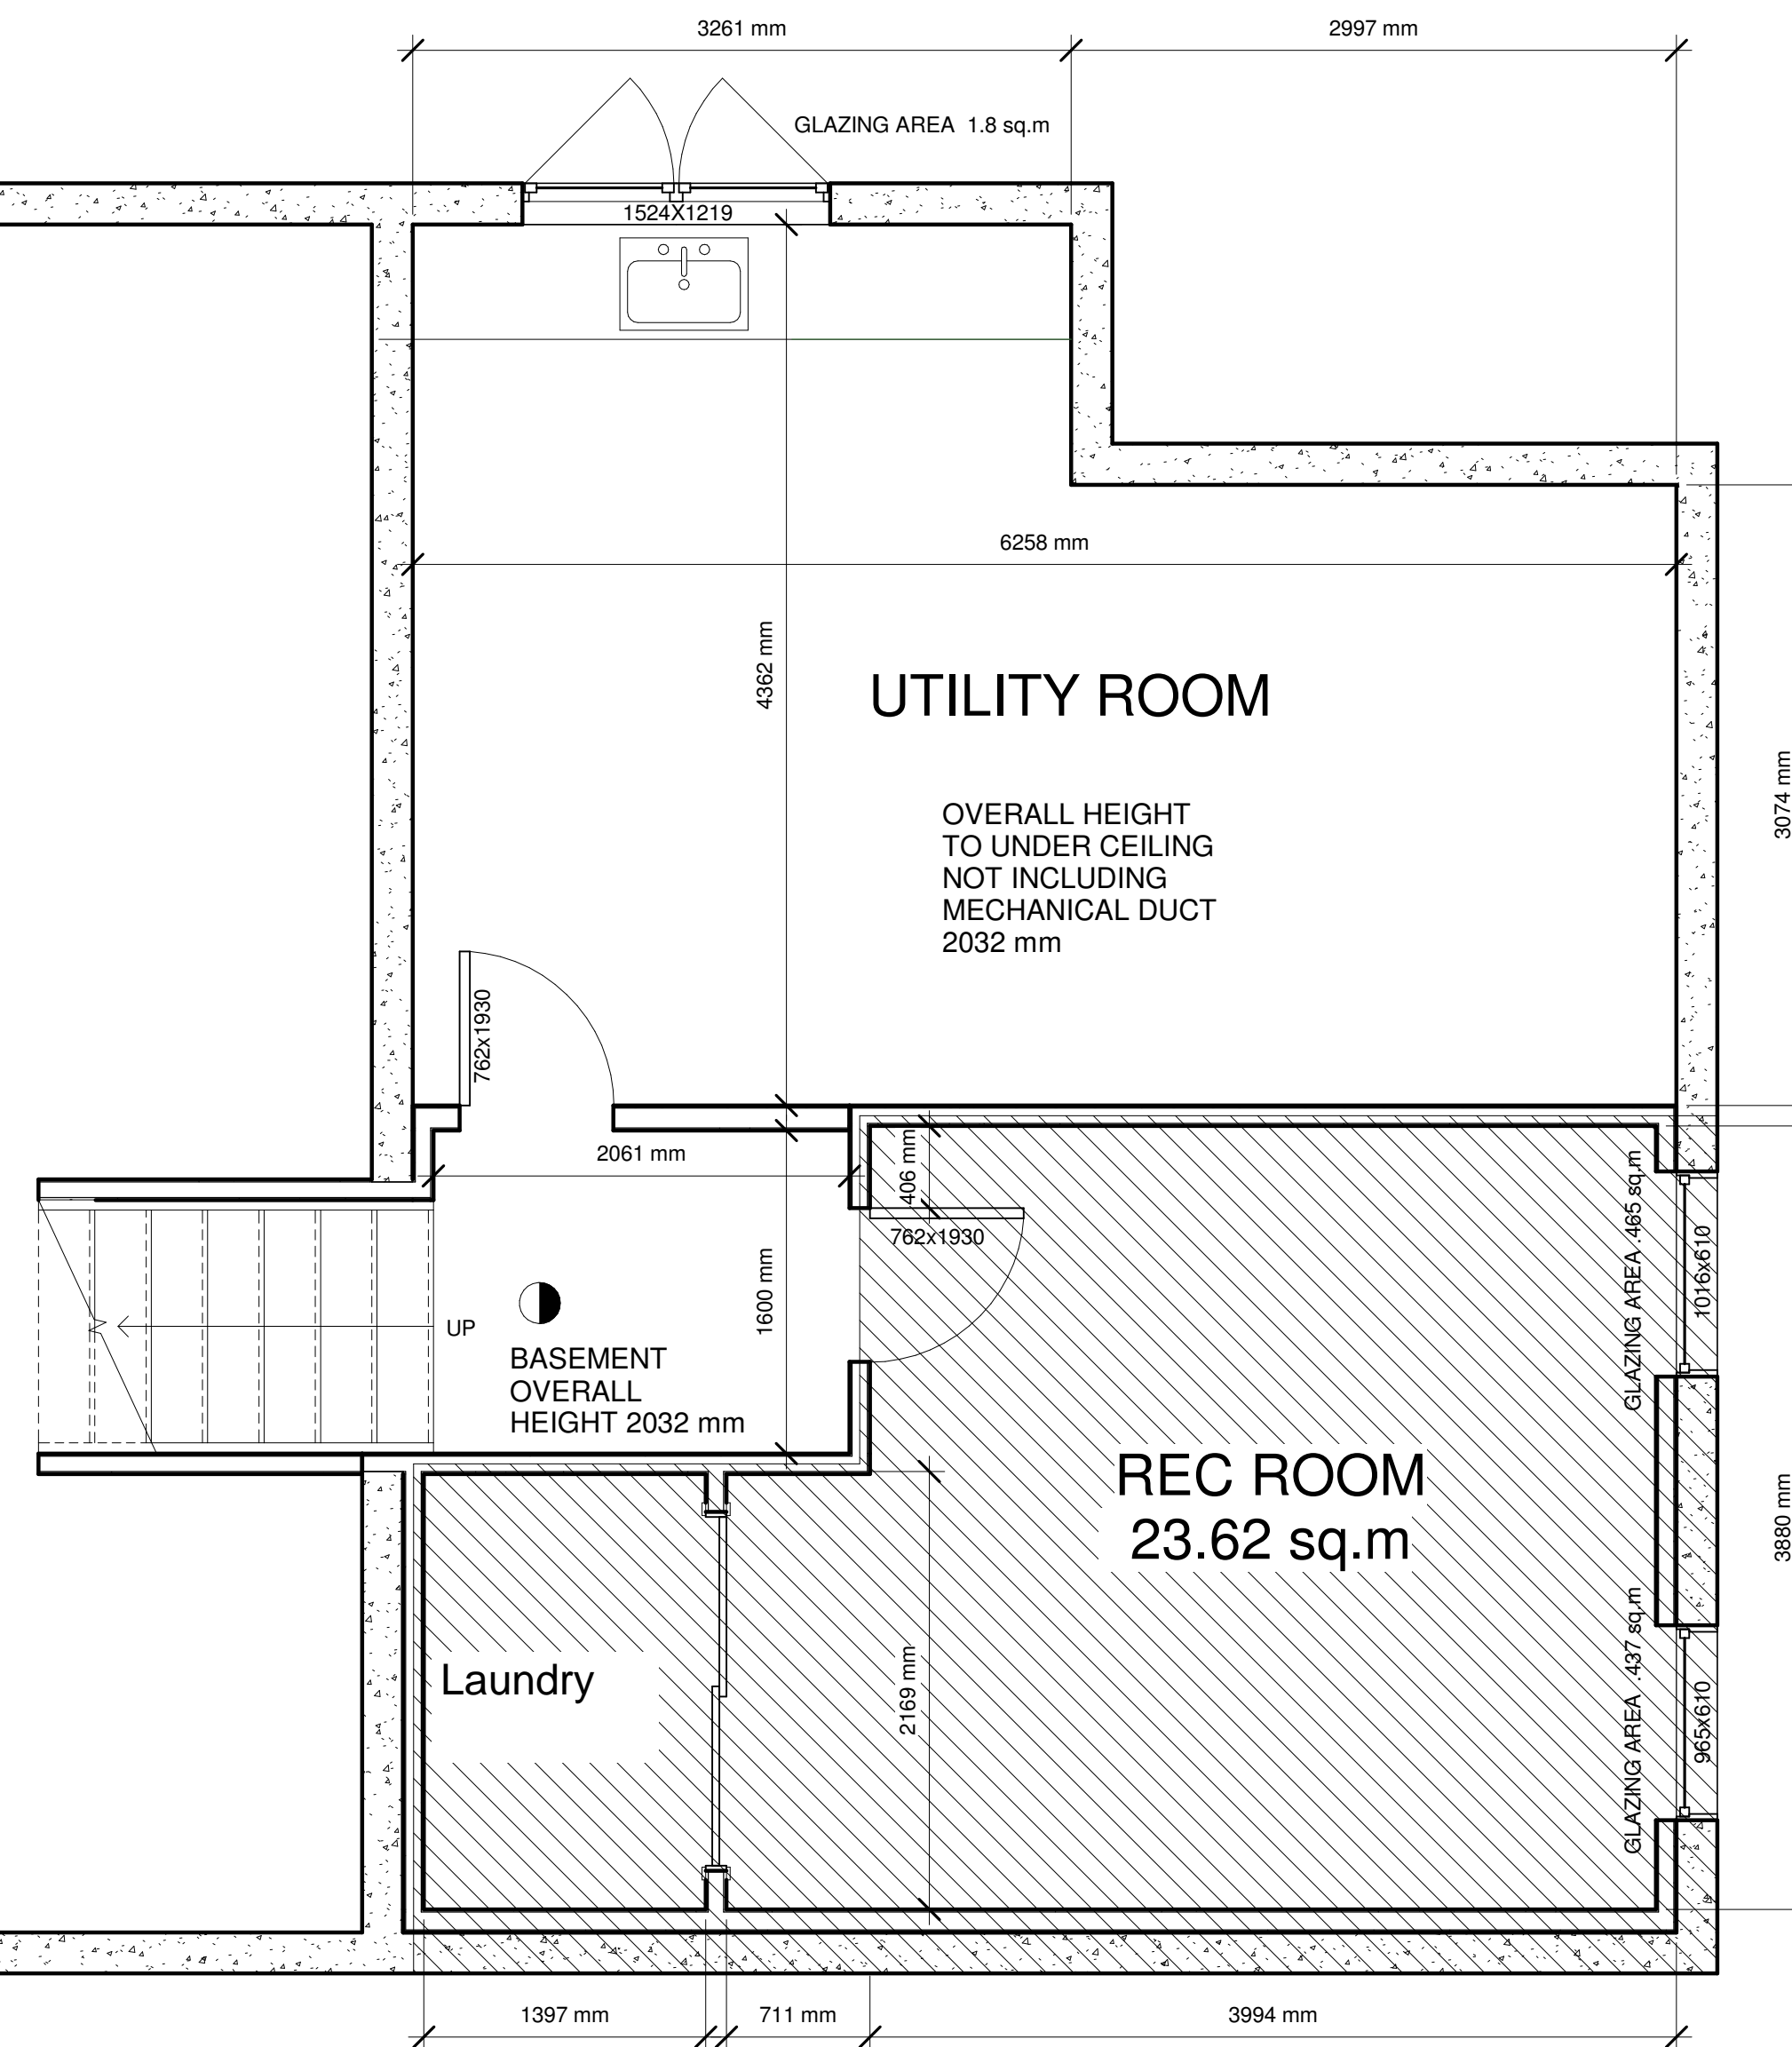


Consultant  
 Address  
 Address  
 Phone  
 Fax  
 e-mail

 Consultant  
 Address  
 Address  
 Phone  
 Fax  
 e-mail

 Consultant  
 Address  
 Address  
 Phone  
 Fax  
 e-mail

 Consultant  
 Address  
 Address  
 Phone  
 Fax  
 e-mail

 Consultant  
 Address  
 Address  
 Phone  
 Fax  
 e-mail


CRAWL SPACE

NOTES:  
 WATER SHUT OFF VALVES ARE IN UTILITY ROOM  
 UTILITY ROOM INTERIOR WALLS/CIELING :  
 NOT FINISHED WITH 1/2" DRYWALL  
 WALKWAY/STORAGE INTERIOR WALLS :  
 2"X4" WOOD STUDS @16" O.C  
 FINISHED WITH 1/2" DRYWALL

SMOKE DETECTOR ●  
 SMOKE/C.O. DETECTOR ⊕

1 BASEMENT 1  
 1 : 32

No.	Description	Date

Owner  
 Project Name  
**BASEMENT**

Project number	Project Number
Date	Issue Date
Drawn by	Author
Checked by	Checker

**A100**

Scale	1 : 32
-------	--------