


Attachment 1 – Preliminary Site Concepts

Figure 1: 5 Normandy Drive fourplex site concept: PRELIMINARY FOR DISCUSSION

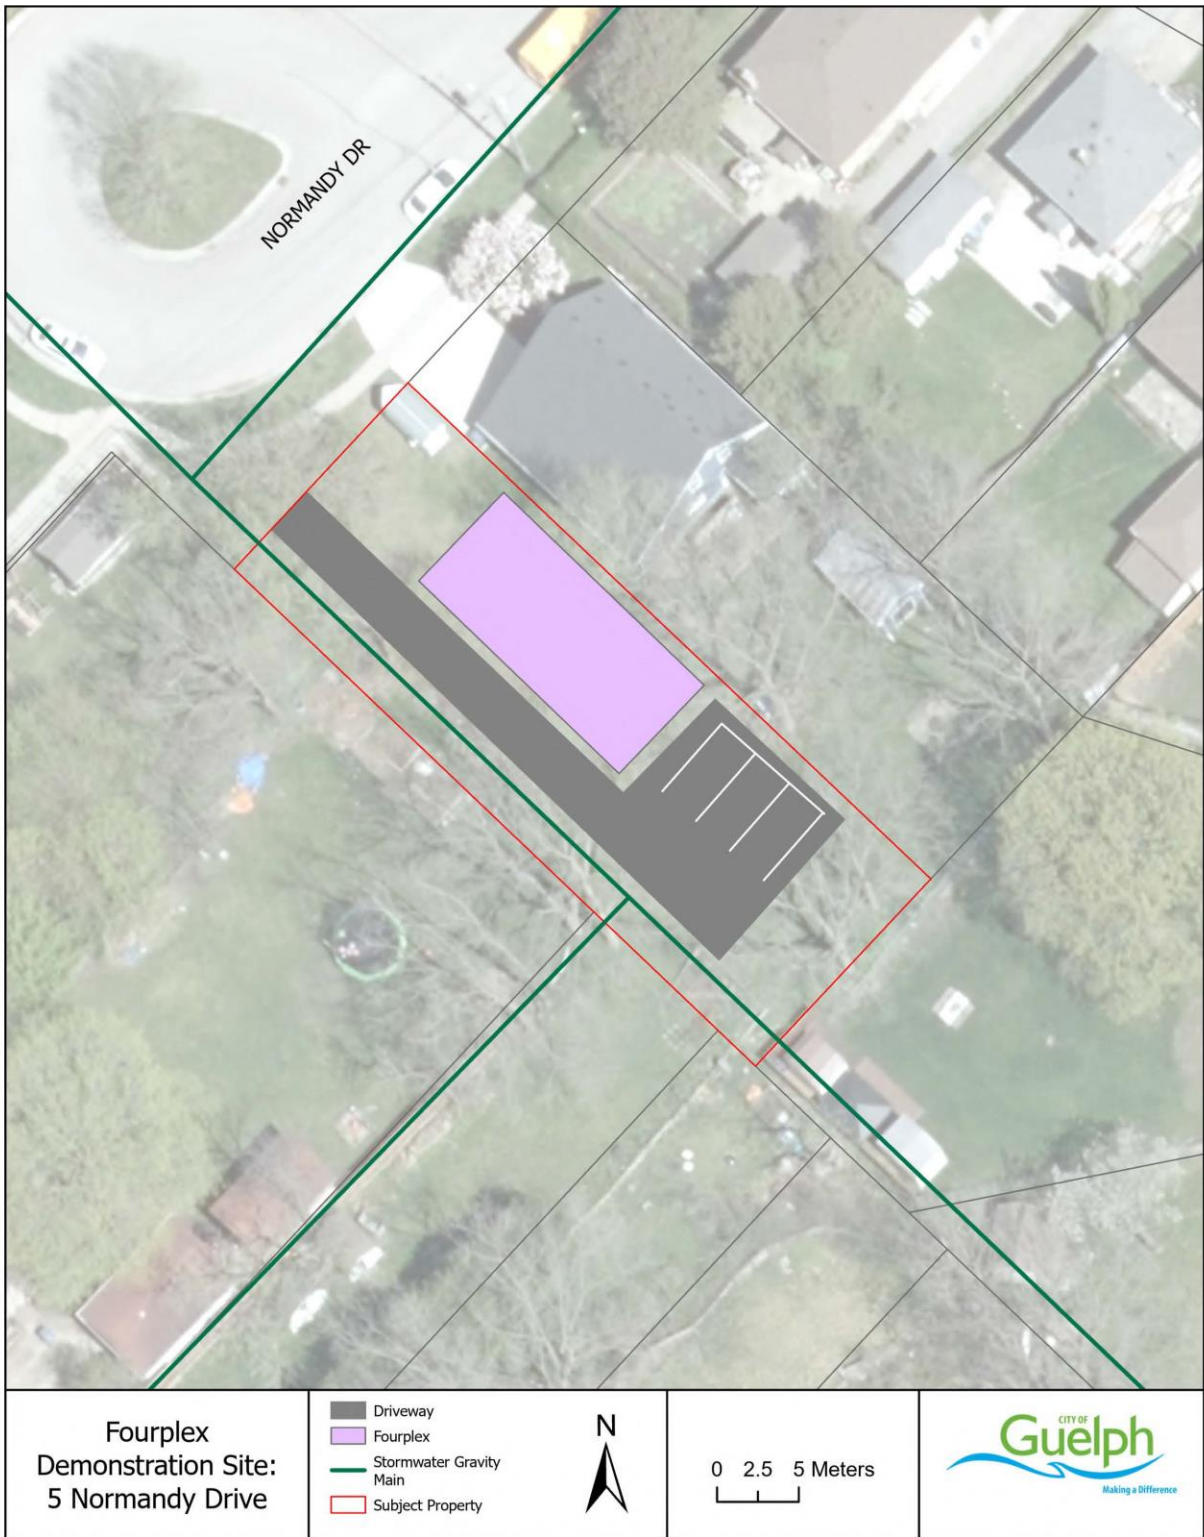

Created By: The City of Guelph

Data Ownership: The City of Guelph

Coordinate System: UTM Zone 17N

Datum: NAD 83

Created Date: 2025-06-30

Figure 2: 7 Eastview Road fourplexes site concept: PRELIMINARY FOR DISCUSSION



Created By: The City of Guelph

Data Ownership: The City of Guelph

Coordinate System: UTM Zone 17N

Datum: NAD 83

Created Date: 2025-07-11