

# Attachment-8 Proposed Building Elevations

Figure 1: Overall West Elevation

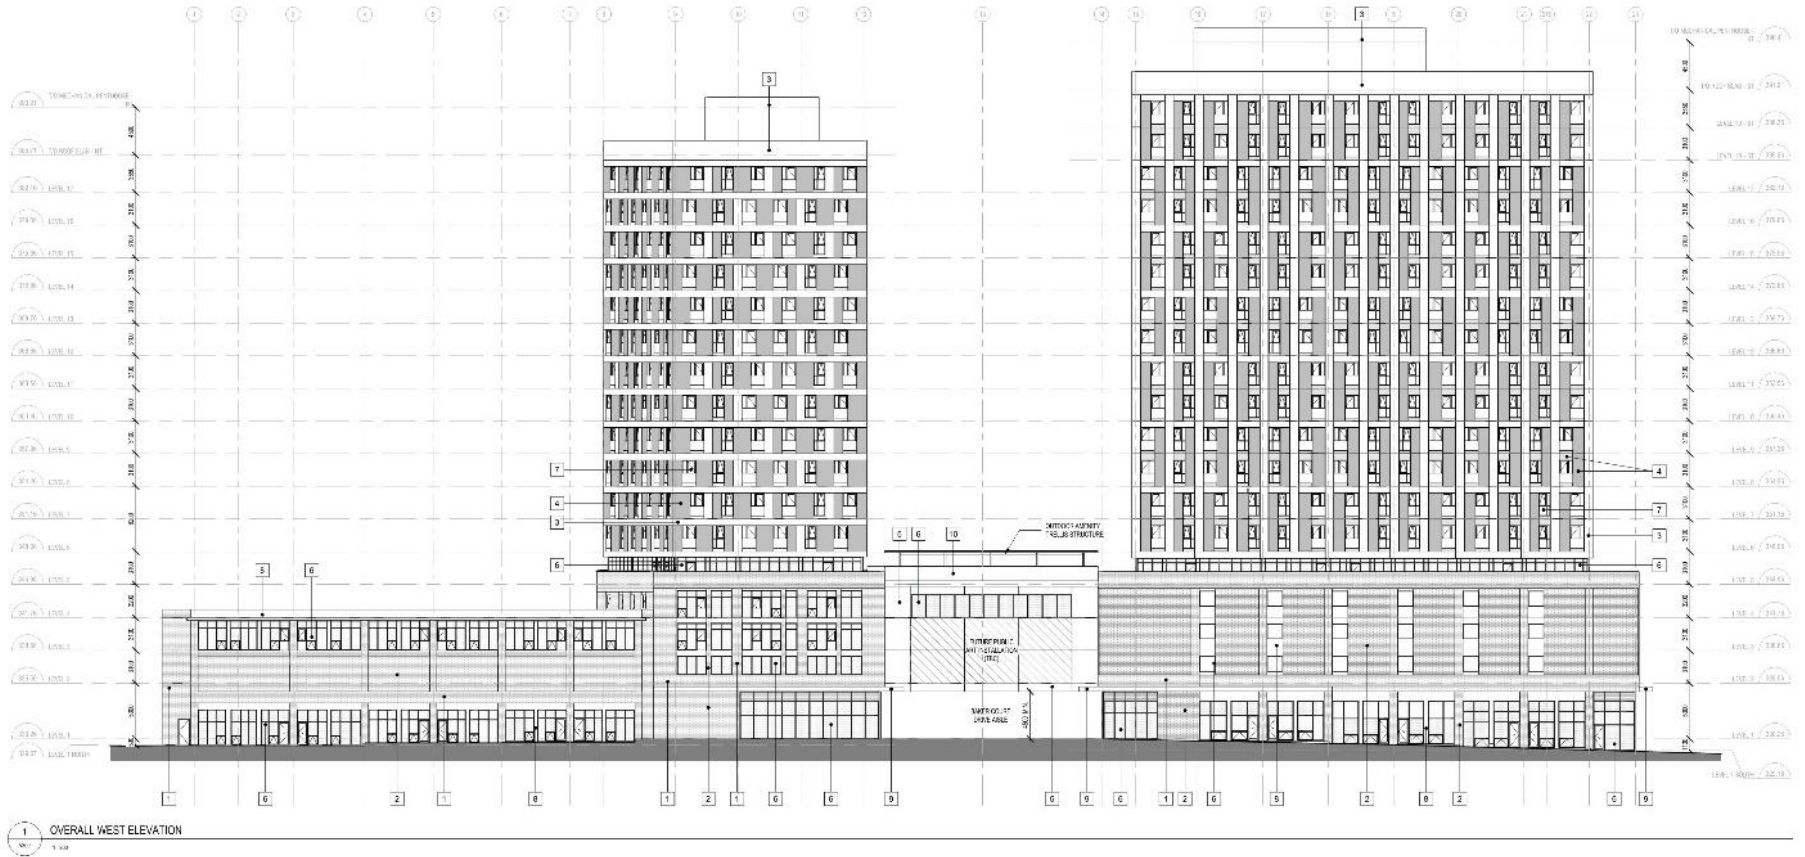


Figure 2: Overall East Elevation

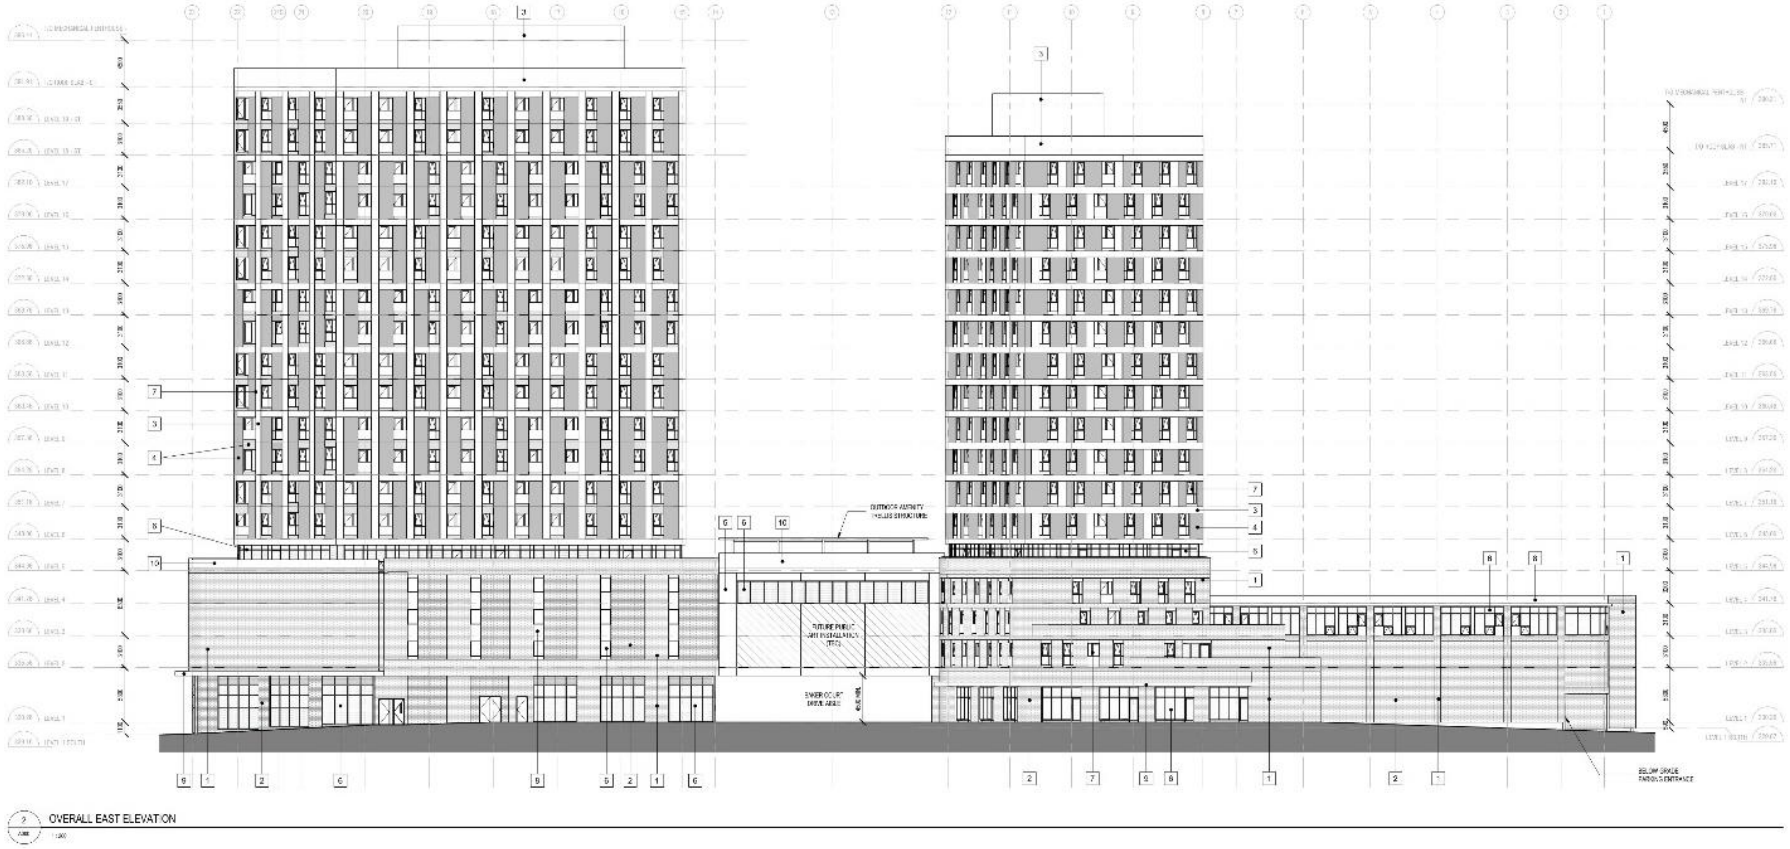


Figure 3: North Tower, North and South Elevations



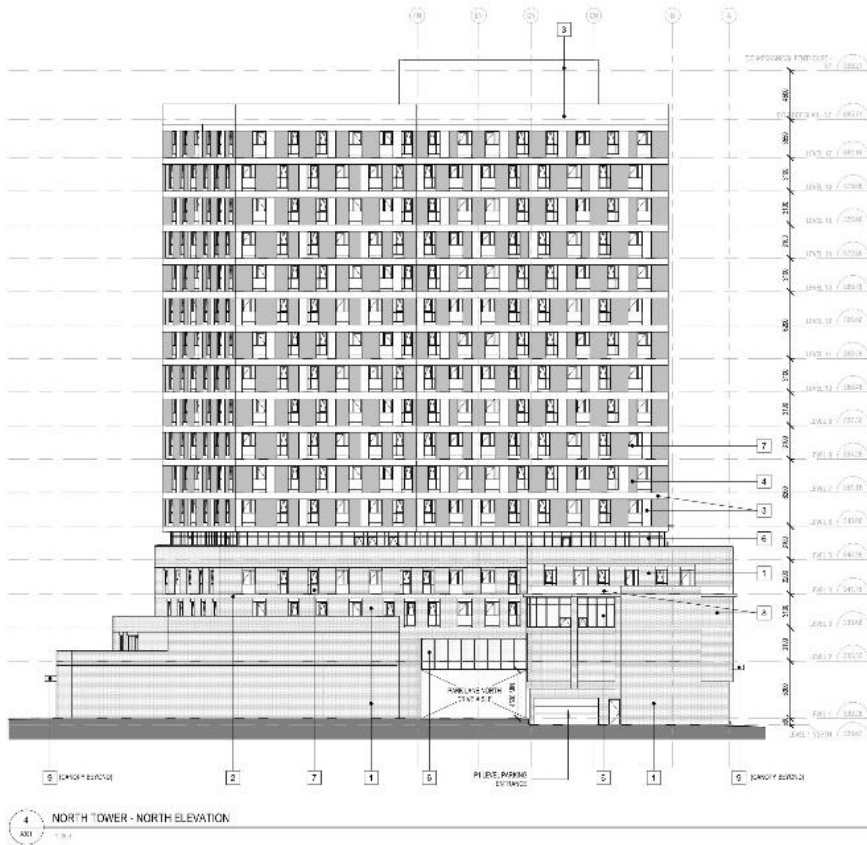


Figure 4: South Tower, North and South Elevations

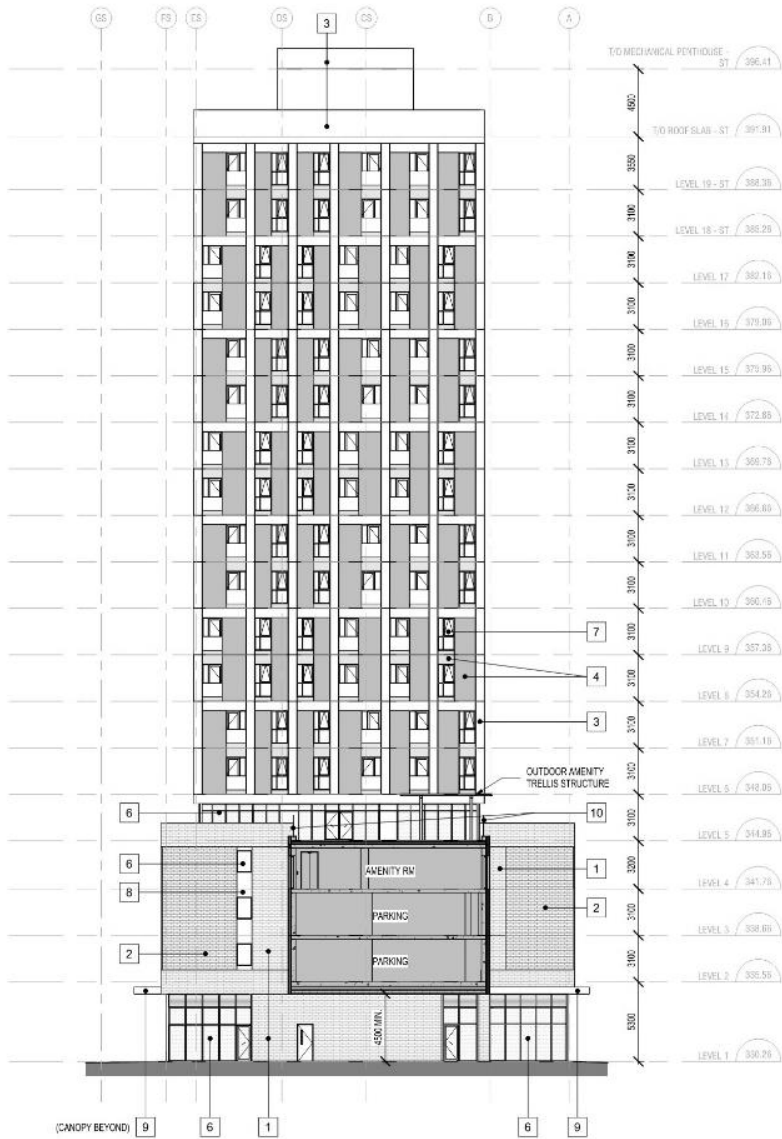

2 SOUTH TOWER - NORTH ELEVATION  
ASB 1:200

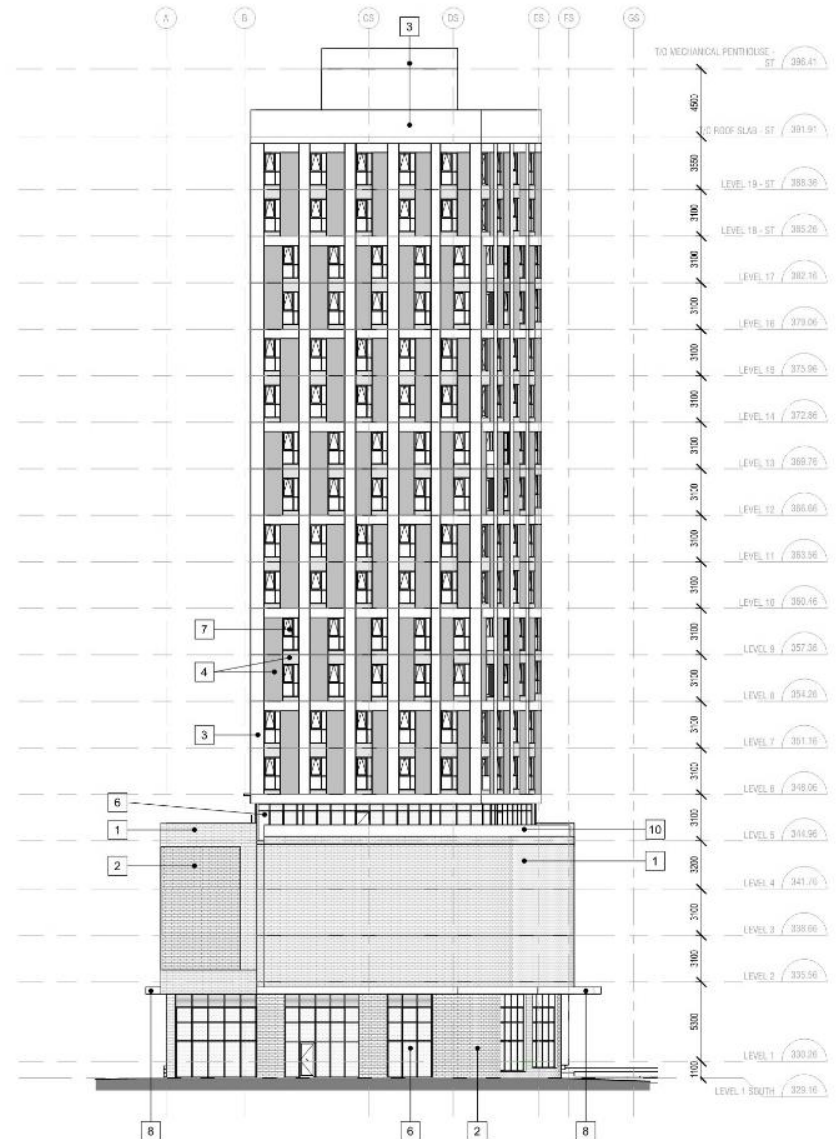

1 SOUTH TOWER - SOUTH ELEVATION  
ASB 1:200