


Attachment-6 Proposed Development Concept Plan

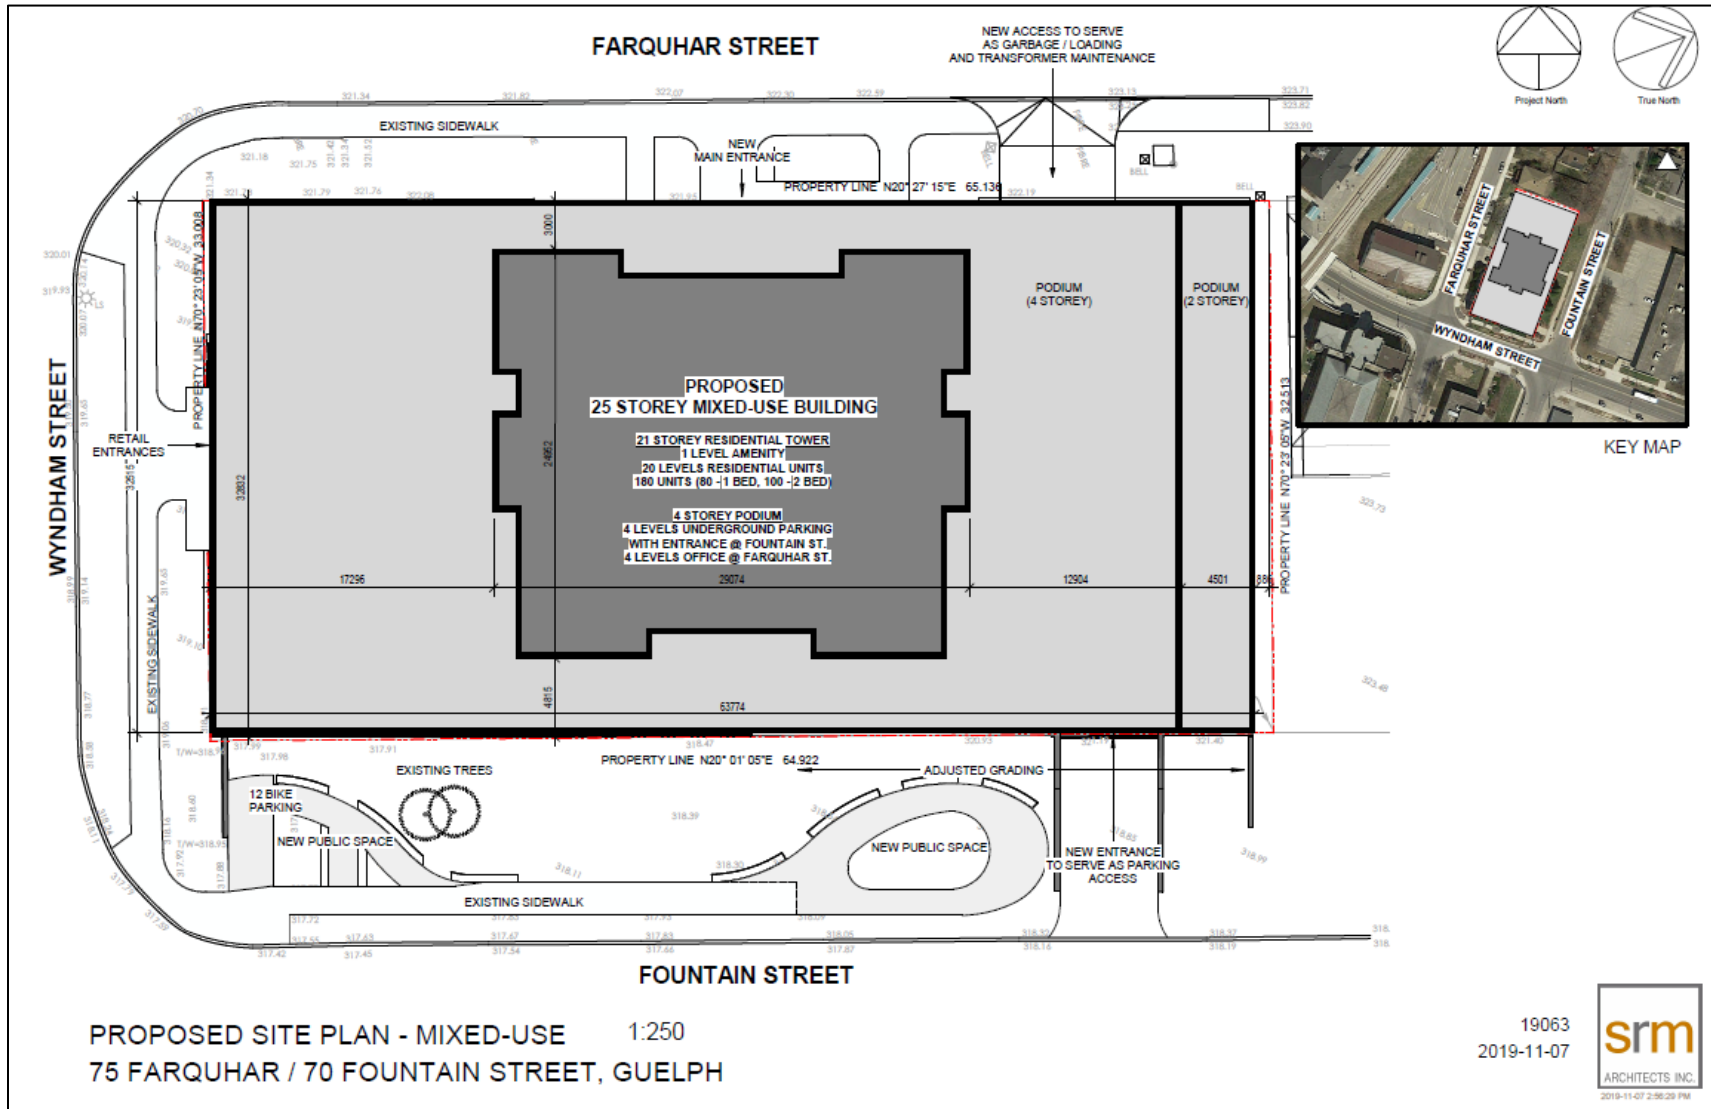

Attachment-6 continued
Proposed Site Rendering
View across Wyndham Street South looking east

