


PROPOSED NEW RETAIL STORE
23 Wellington East
unit 8-9 Cannabis Retail

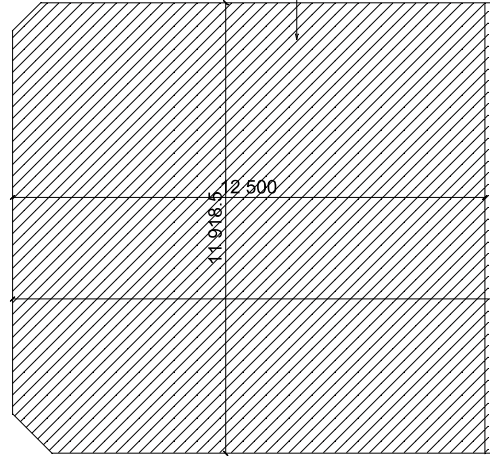

STAG SHOP



BEAT GOES ON

HAIR SALON

RESTAURANT

73 997.4

22 000

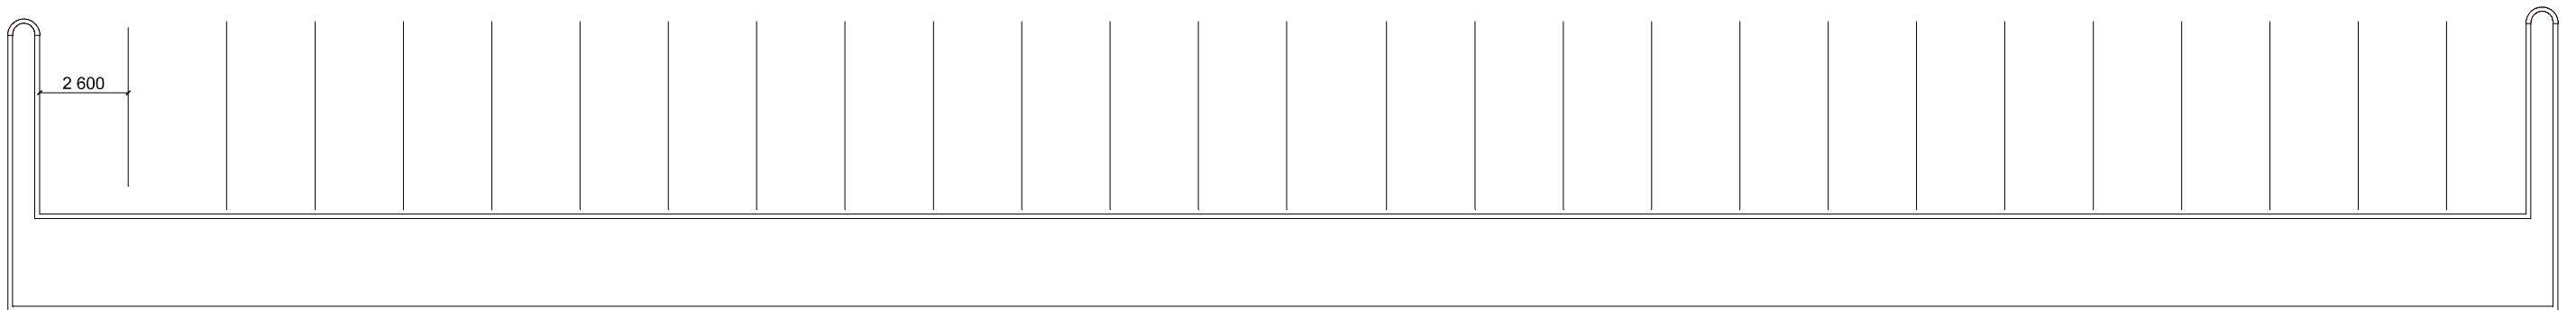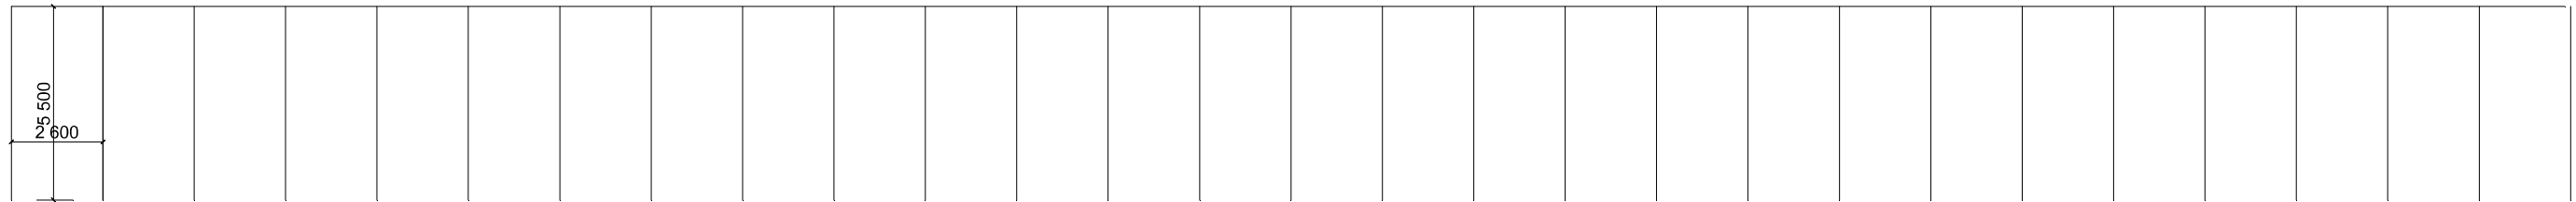

Wellington St. East

23 Wellington St. East

SITE PLAN

July 2020