




PROPOSED NEW BUILDING
FOR
67 KIRKBY COURT
GUELPH, ONTARIO

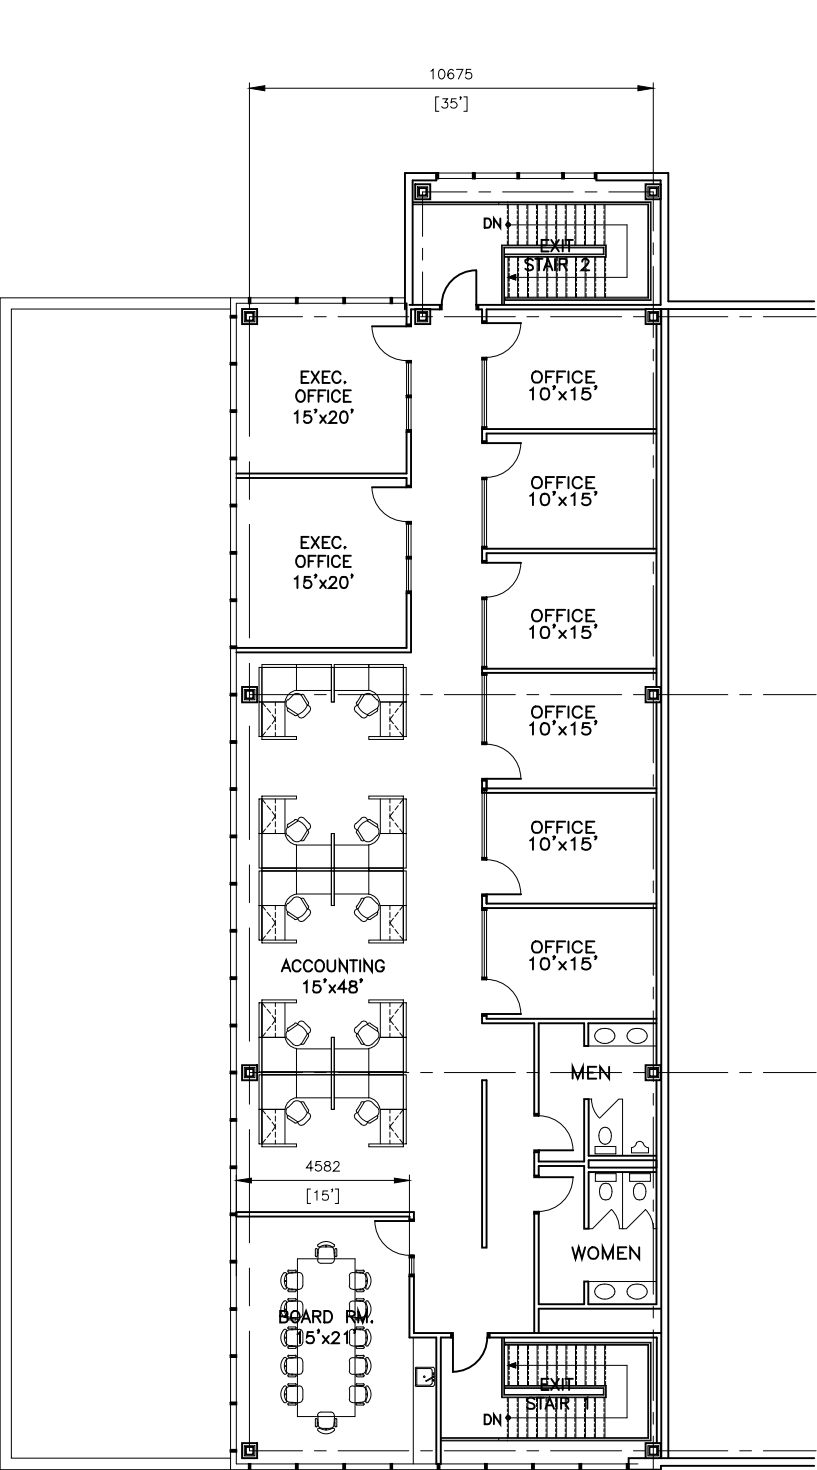


 **SECOND FLOOR OFFICE PLAN**
1:200

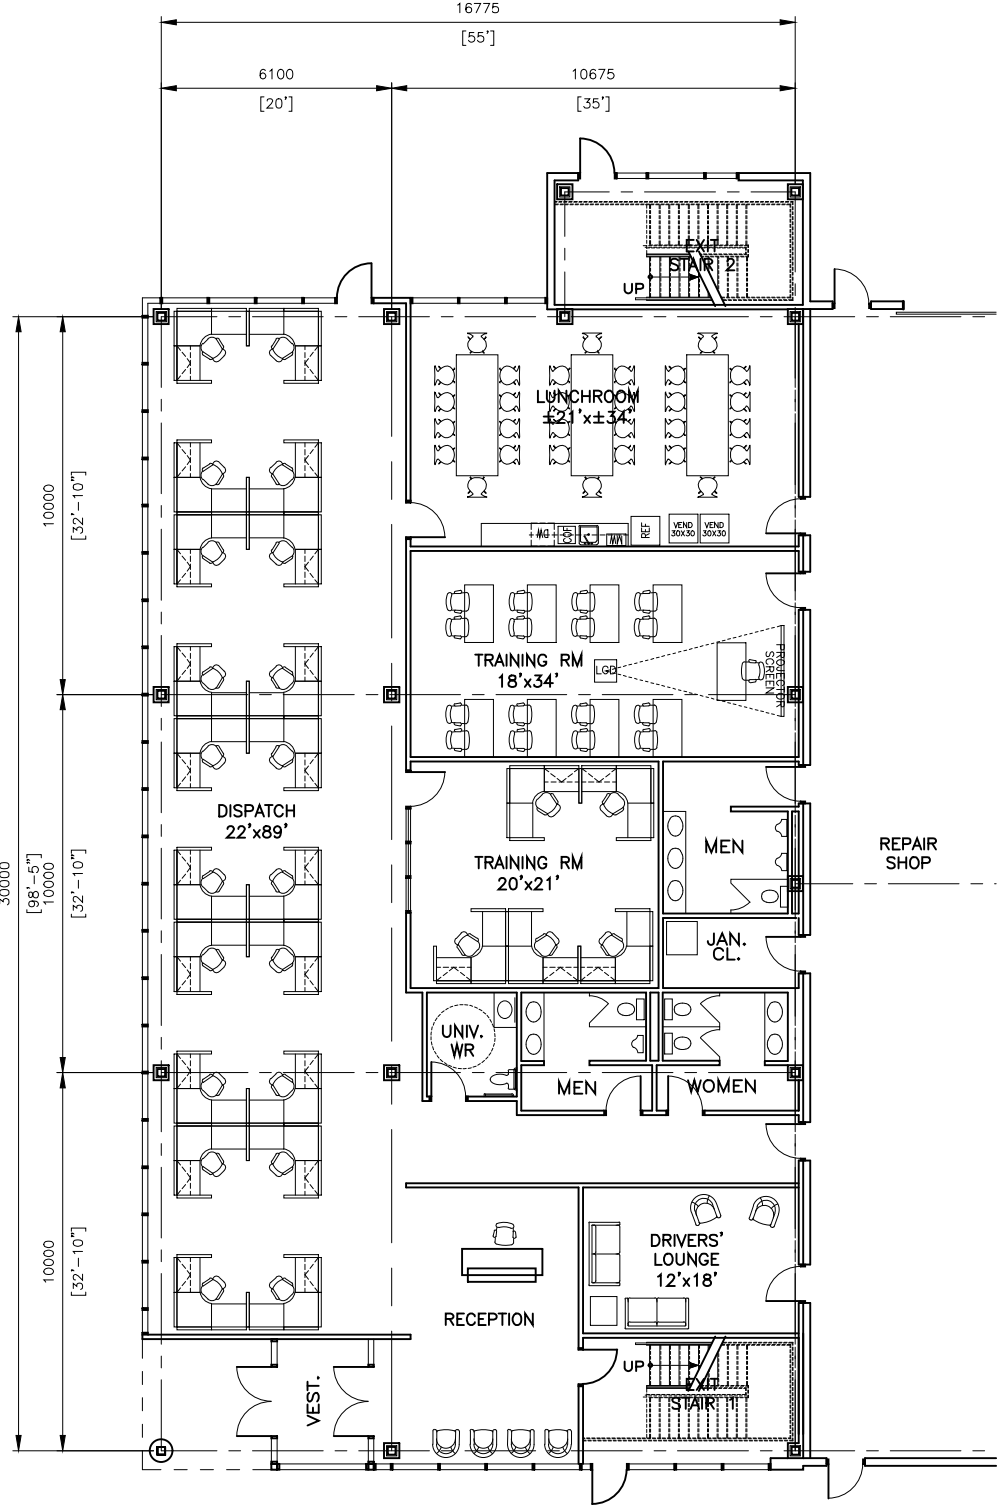

 **GROUND FLOOR OFFICE PLAN**
1:200

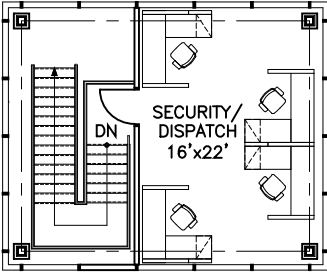

 **SECOND FLOOR SECURITY BOOTH**
1:200

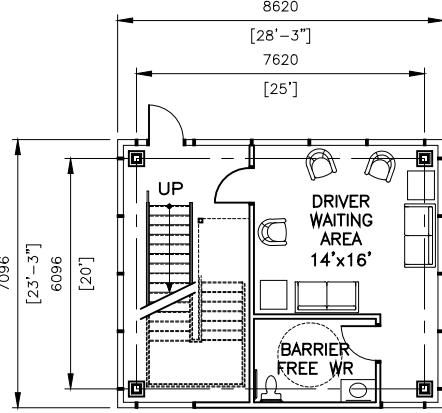

 **GROUND FLOOR SECURITY BOOTH**
1:200

PRELIMINARY
FOR DISCUSSION PURPOSES ONLY

