



35 Galt St. Guelph, ON N1H 3G5
(519) 766-1331

FIRM NAME AND ADDRESS

PROJECT NAME AND ADDRESS

85 QUEEN STREET
TREE INVENTORY


PROJECT NUMBER
17242 P74

DATE
08.05.20

SCALE
1:500

SHEET

GENERAL NOTES

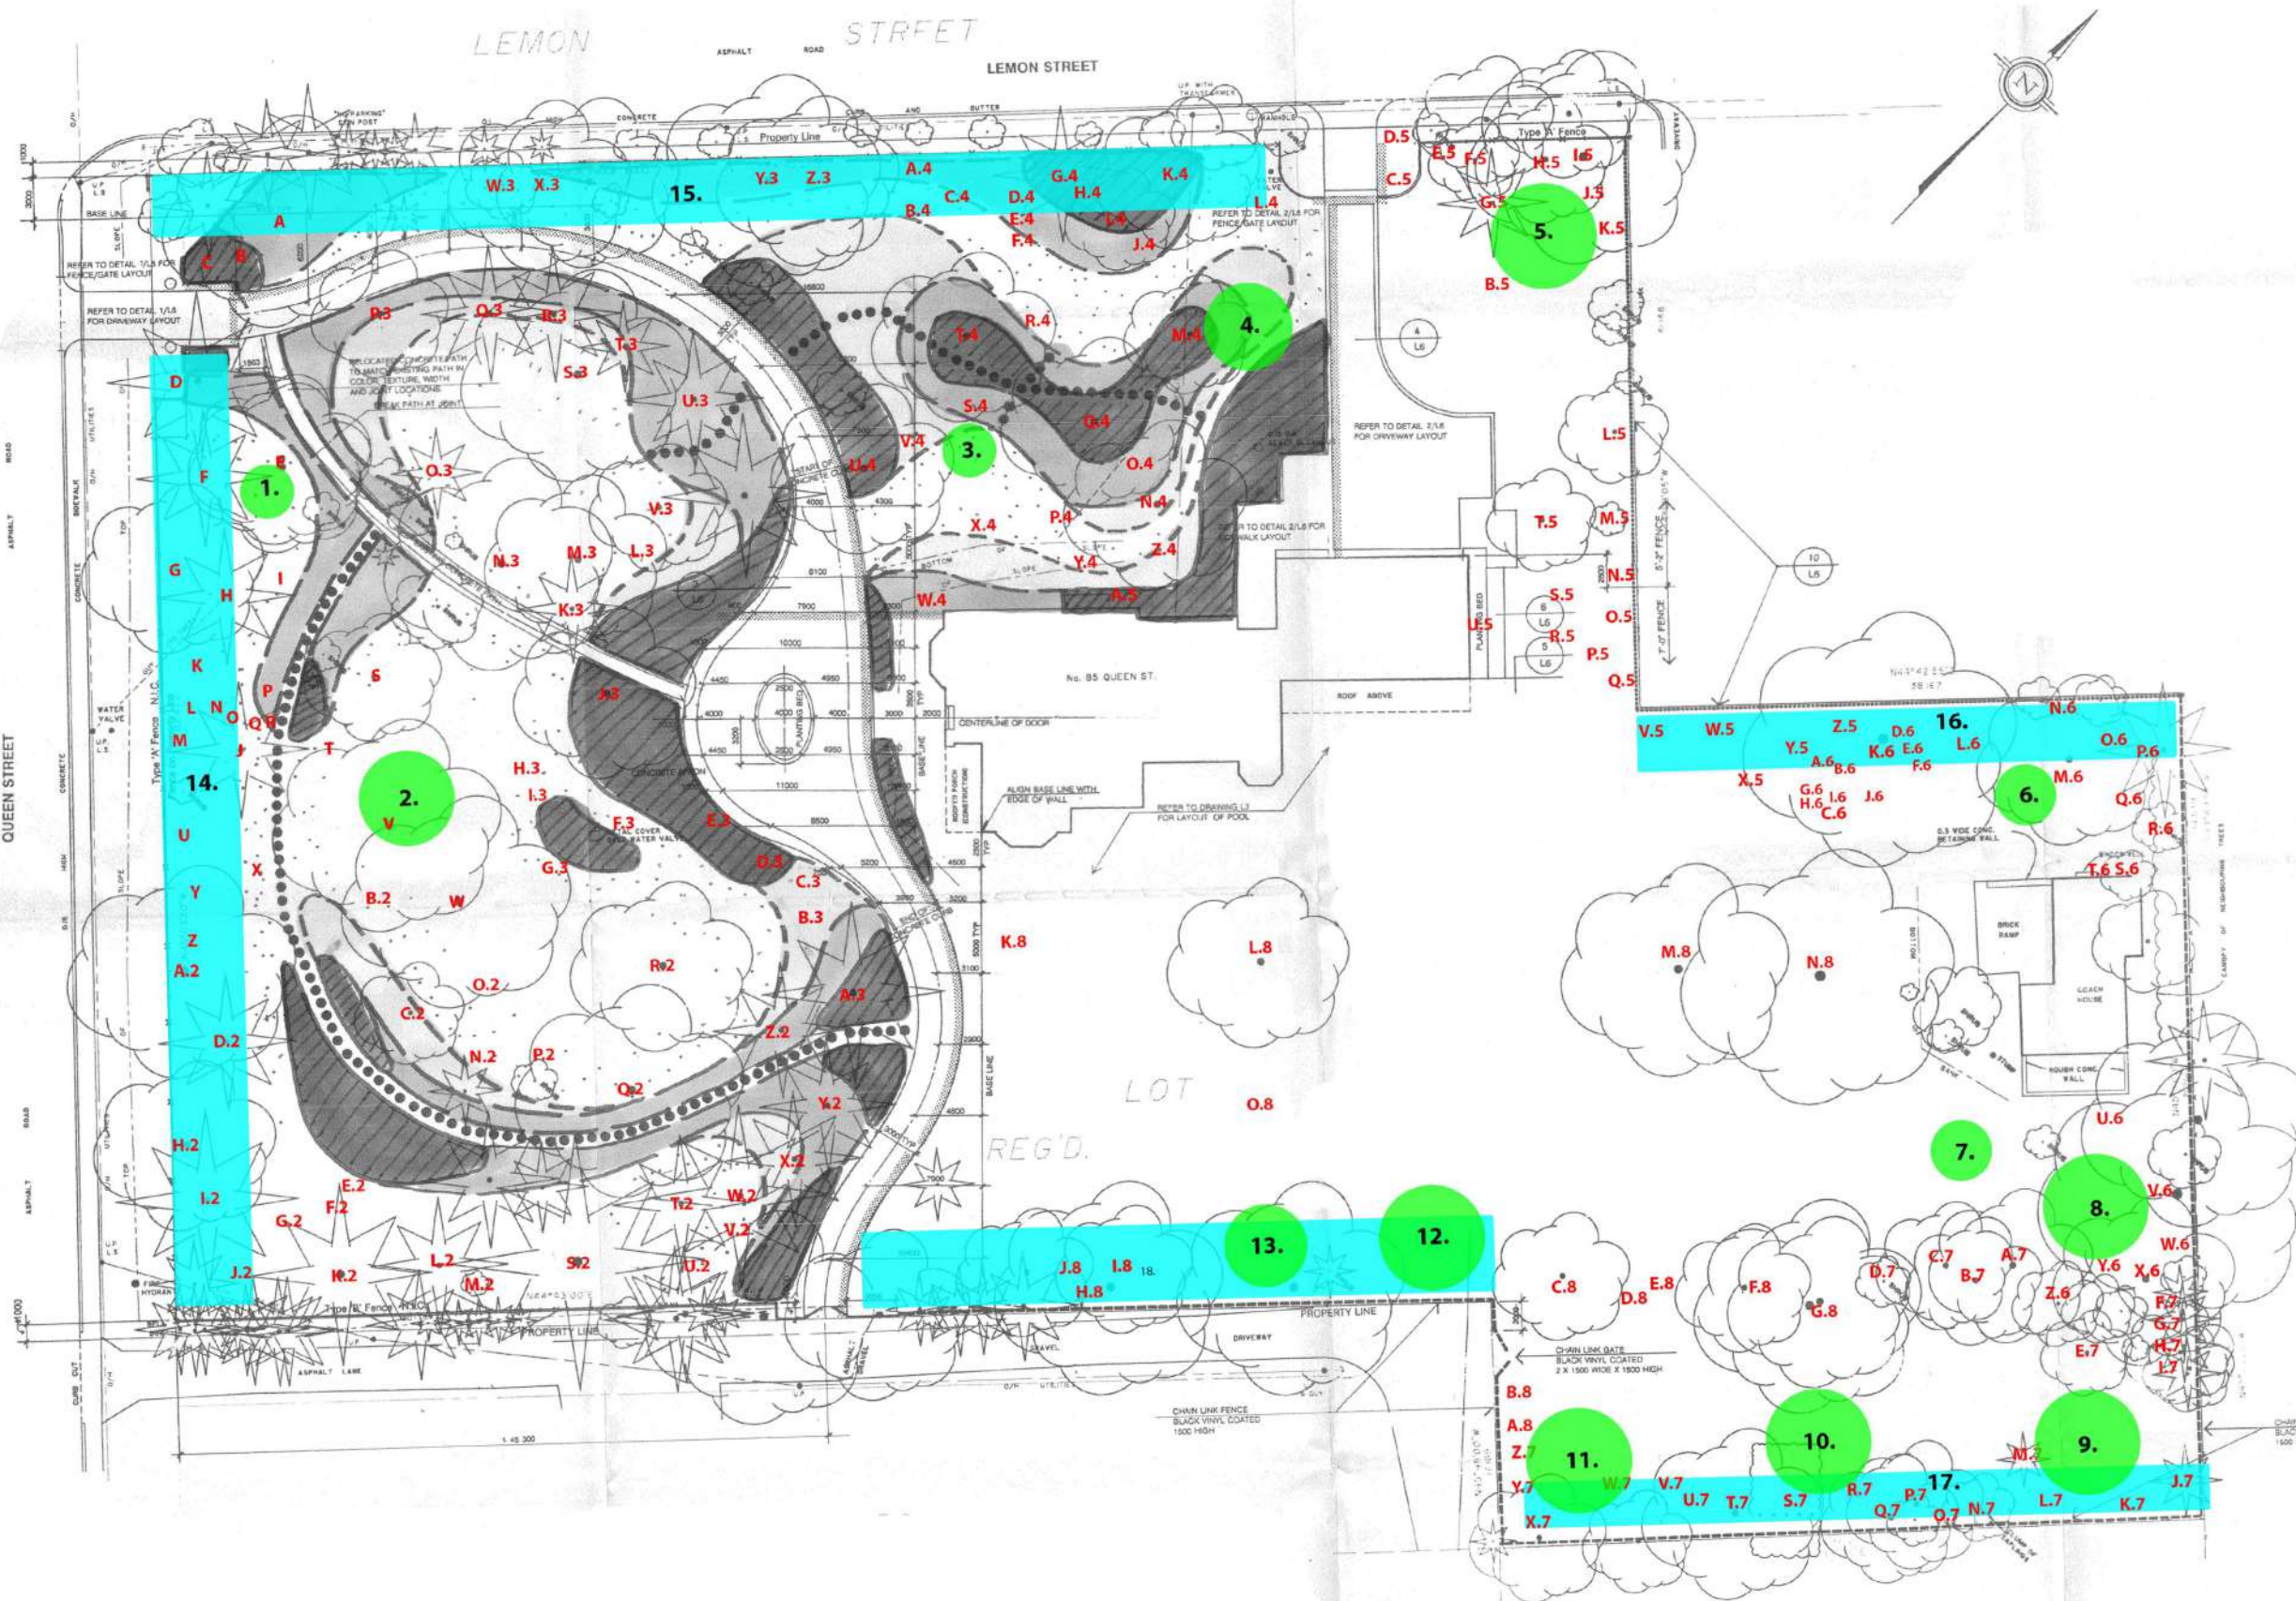



BRYDGES
LANDSCAPE ARCHITECTURE INC.
DESIGN, CONSULTING & PROJECT MANAGEMENT

35 Galt St. Guelph, ON N1H 3G5
(519) 766-1331

FIRM NAME AND ADDRESS

PROJECT NAME AND ADDRESS

85 QUEEN STREET
FENCE ELEVATION

PROJECT NUMBER

17242 P74

DATE

08.05.20

SCALE

1:48 (1/4"=1'-0")

SHEET

1 OF 1

GENERAL NOTES

