




REAR ELEVATION

SCALE: 1/4" = 1'

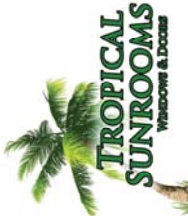

CONTRACTOR:
TROPICAL SUNROOMS, INC.
1486 VICTORIA ST. N
KITCHENER, ONT. N2B 3E2

OWNER:
GINO BUSATO
22 WASHBURN DR.
GUELPH, ONT, N1E 0B4
519-822-2976

4

I CERTIFY THAT I, SHAWN SAWATZKY, HAVE
REVIEWED AND TAKE RESPONSIBILITY FOR
THIS DESIGN AND I HAVE MET THE
REQUIREMENTS AND QUALIFICATIONS AS
SET OUT IN THE ONTARIO BUILDING CODE.
BCIN: 28441

DRAW
N BY:
SMS



UNPROTECTED OPENINGS
LEFT ELEVATION

TOTAL E,B,F = 782ft²
L.D. = 4' (1.2m)
GLASS ALLOWED = 7%
GLASS PROPOSED=52ft²

LEFT ELEVATION

SCALE: 1/4" = 1'



CONTRACTOR:
TROPICAL SUNROOMS, INC.
1486 VICTORIA ST. N
KITCHENER, ONT. N2B 3E2


OWNER:
GINO BUSATO
22 WASHBURN DR.
GUELPH, ONT, N1E 0B4
519-822-2976

5

I CERTIFY THAT I, SHAWN SAWATZKY, HAVE
REVIEWED AND TAKE RESPONSIBILITY FOR
THIS DESIGN AND I HAVE MET THE
REQUIREMENTS AND QUALIFICATIONS AS
SET OUT IN THE ONTARIO BUILDING CODE.

DRAW
N BY:
SWS

BCIN: 28441

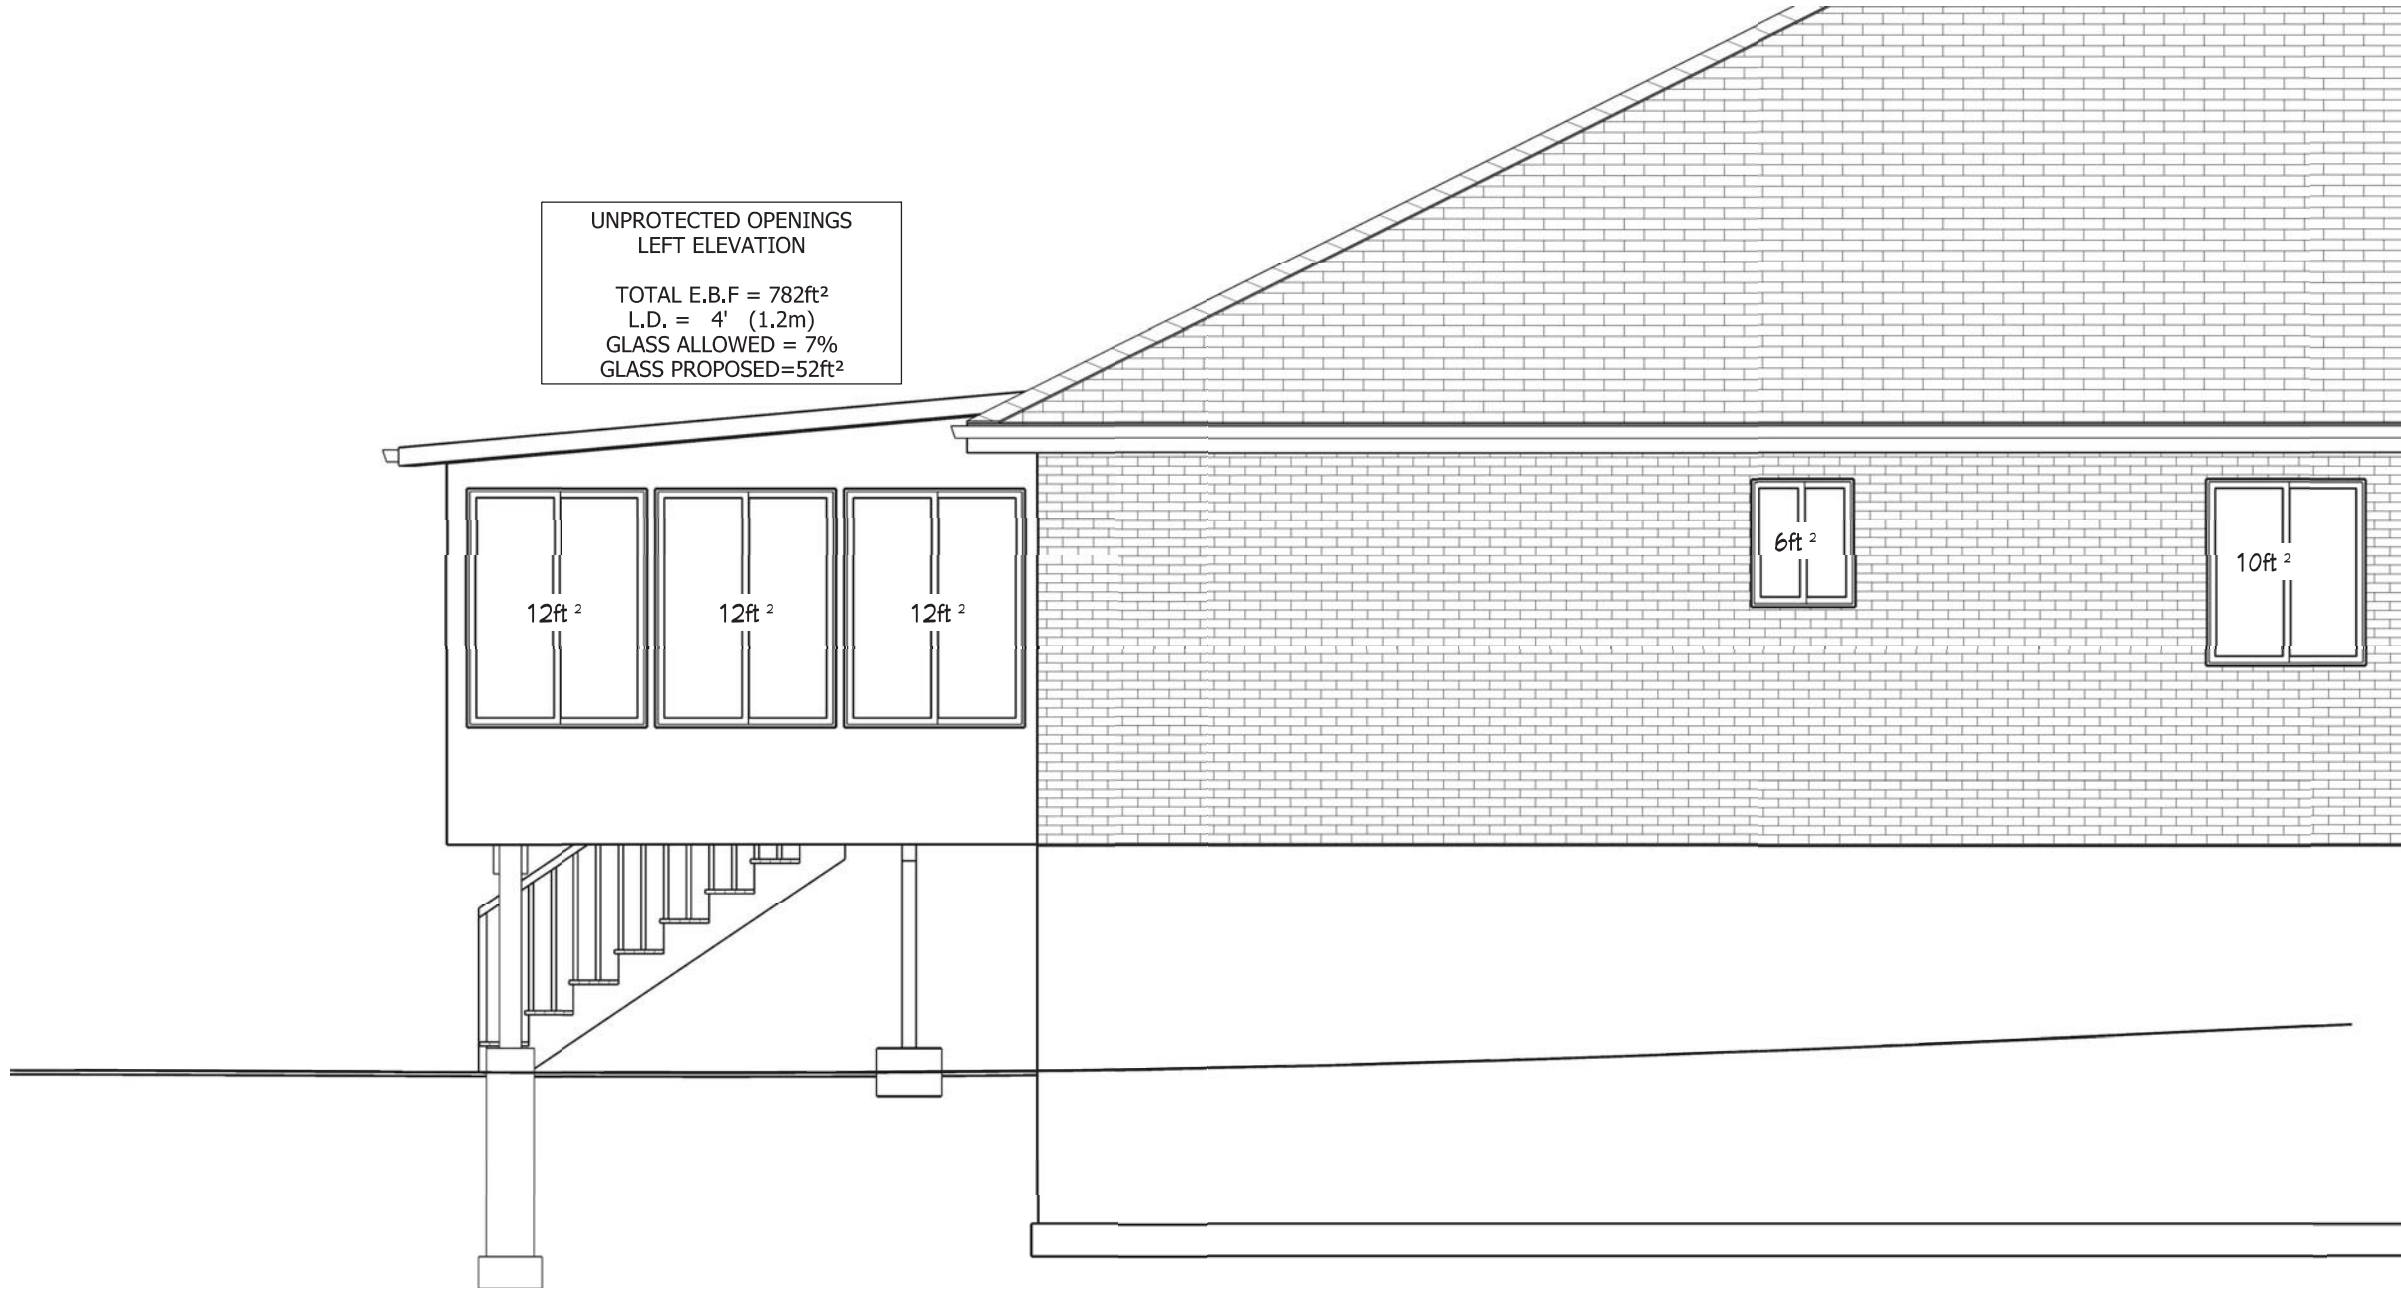


UNPROTECTED OPENINGS
LEFT ELEVATION

TOTAL E.B.F = 782ft²
L.D. = 4' (1.2m)
GLASS ALLOWED = 7%
GLASS PROPOSED=52ft²

RIGHT ELEVATION

SCALE: 1/4" = 1'

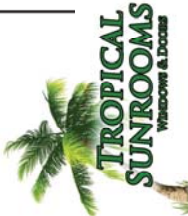

CONTRACTOR:
TROPICAL SUNROOMS, INC.
1486 VICTORIA ST. N
KITCHENER, ONT. N2B 3E2

OWNER:
GINO BUSATO
22 WASHBURN DR.
GUELPH, ONT, N1E 0B4
519-822-2976

6

I CERTIFY THAT I, SHAWN SAWATZKY, HAVE
REVIEWED AND TAKE RESPONSIBILITY FOR
THIS DESIGN AND I HAVE MET THE
REQUIREMENTS AND QUALIFICATIONS AS
SET OUT IN THE ONTARIO BUILDING CODE.

DRAW
N BY: SMS

BCIN: 28441