

FOUNTAIN STREET

PIN 71285 - 0102^(LT)
(~WATERLOO STREET BY REGISTERED PLAN 8~)
(~NAME CHANGED BY BY-LAW 4145, INST. No. CS66854~)

PART 21
PLAN 61R-11523



Requested Variance

Requested Variance

Requested Variance

SURVEYOR'S REAL PROPERTY REPORT
PLAN OF
PART OF LOTS 23 & 24
REGISTERED PLAN 33
CITY OF GUELPH
COUNTY OF WELLINGTON

SCALE 1:125
SURVEY INFORMATION PROVIDED BY:
BLACK, SHOEMAKER, ROBINSON & DONALDSON LIMITED

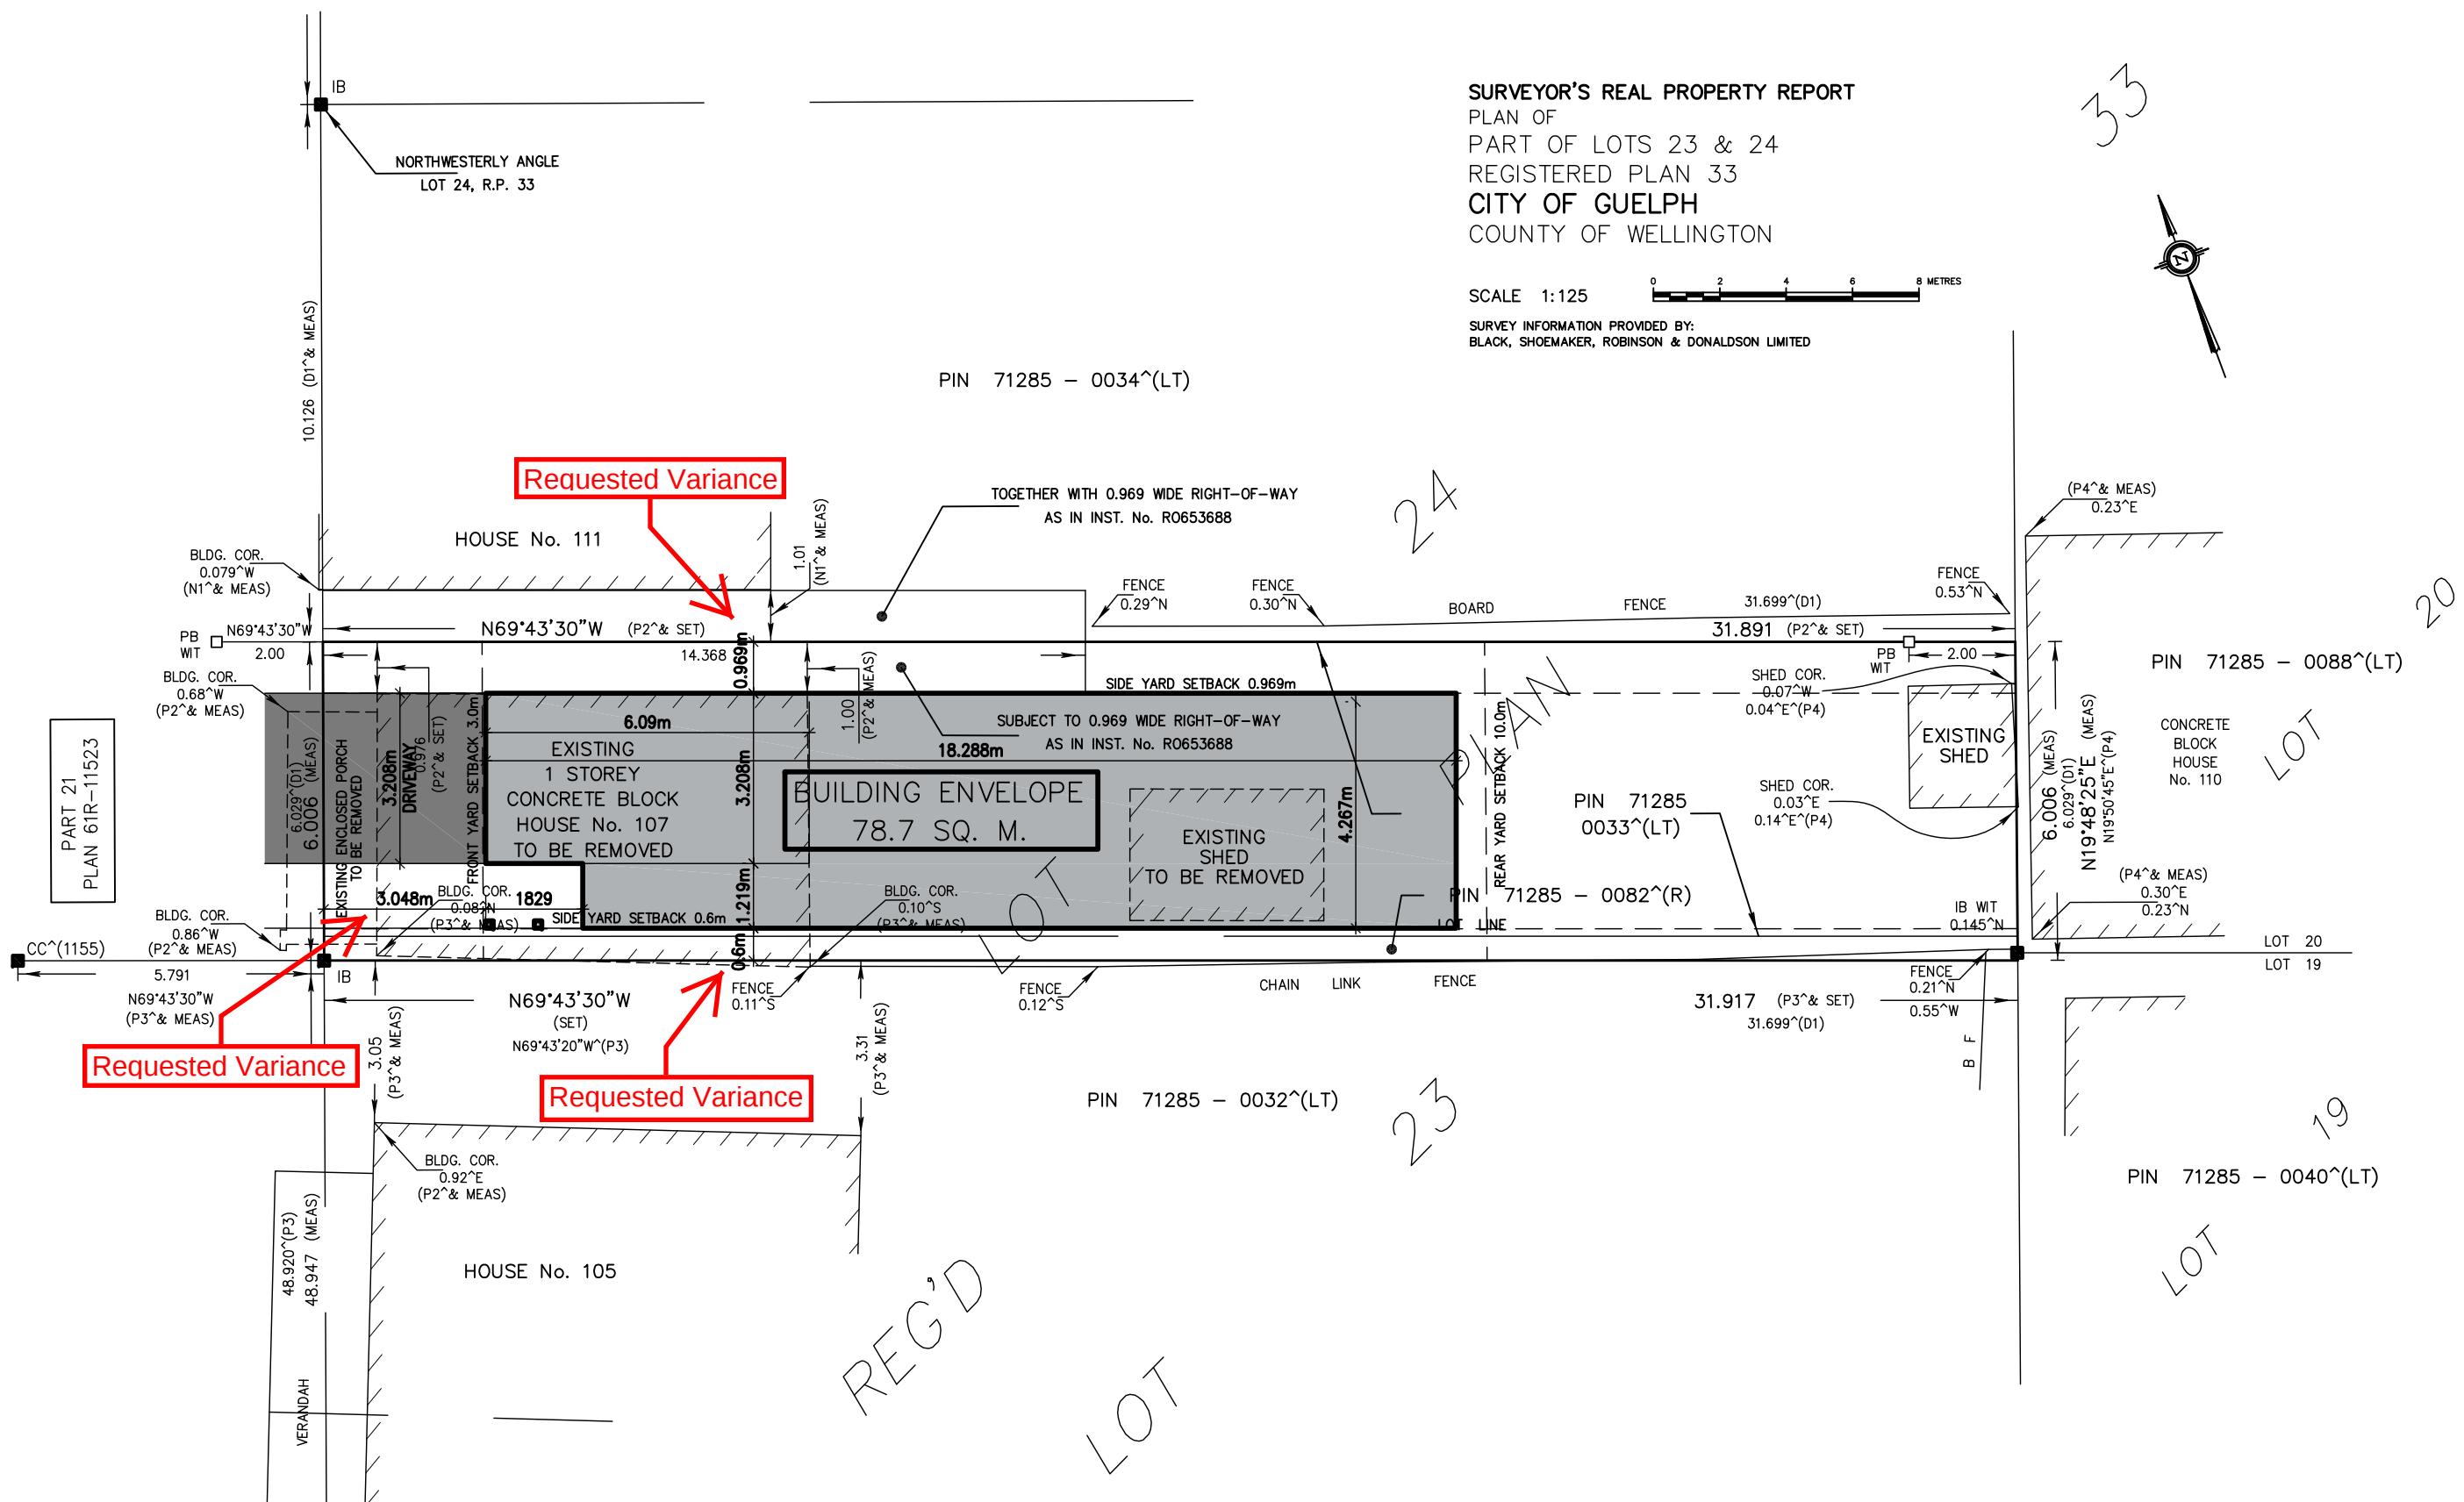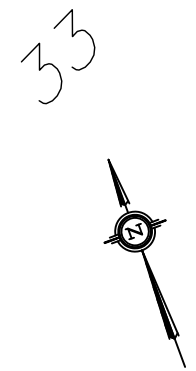

107 FOUNTAIN STREET
GUELPH, ONTARIO

DEC. 7, 2020

J.L. Cox Planning Consultants Inc.
Urban And Rural Planning Services

17 Spencer Crescent
Guelph, Ontario
N1L 1N1

Tel. (519) 836-5622
Fax. (519) 837-1701