



107 FOUNTAIN ST.

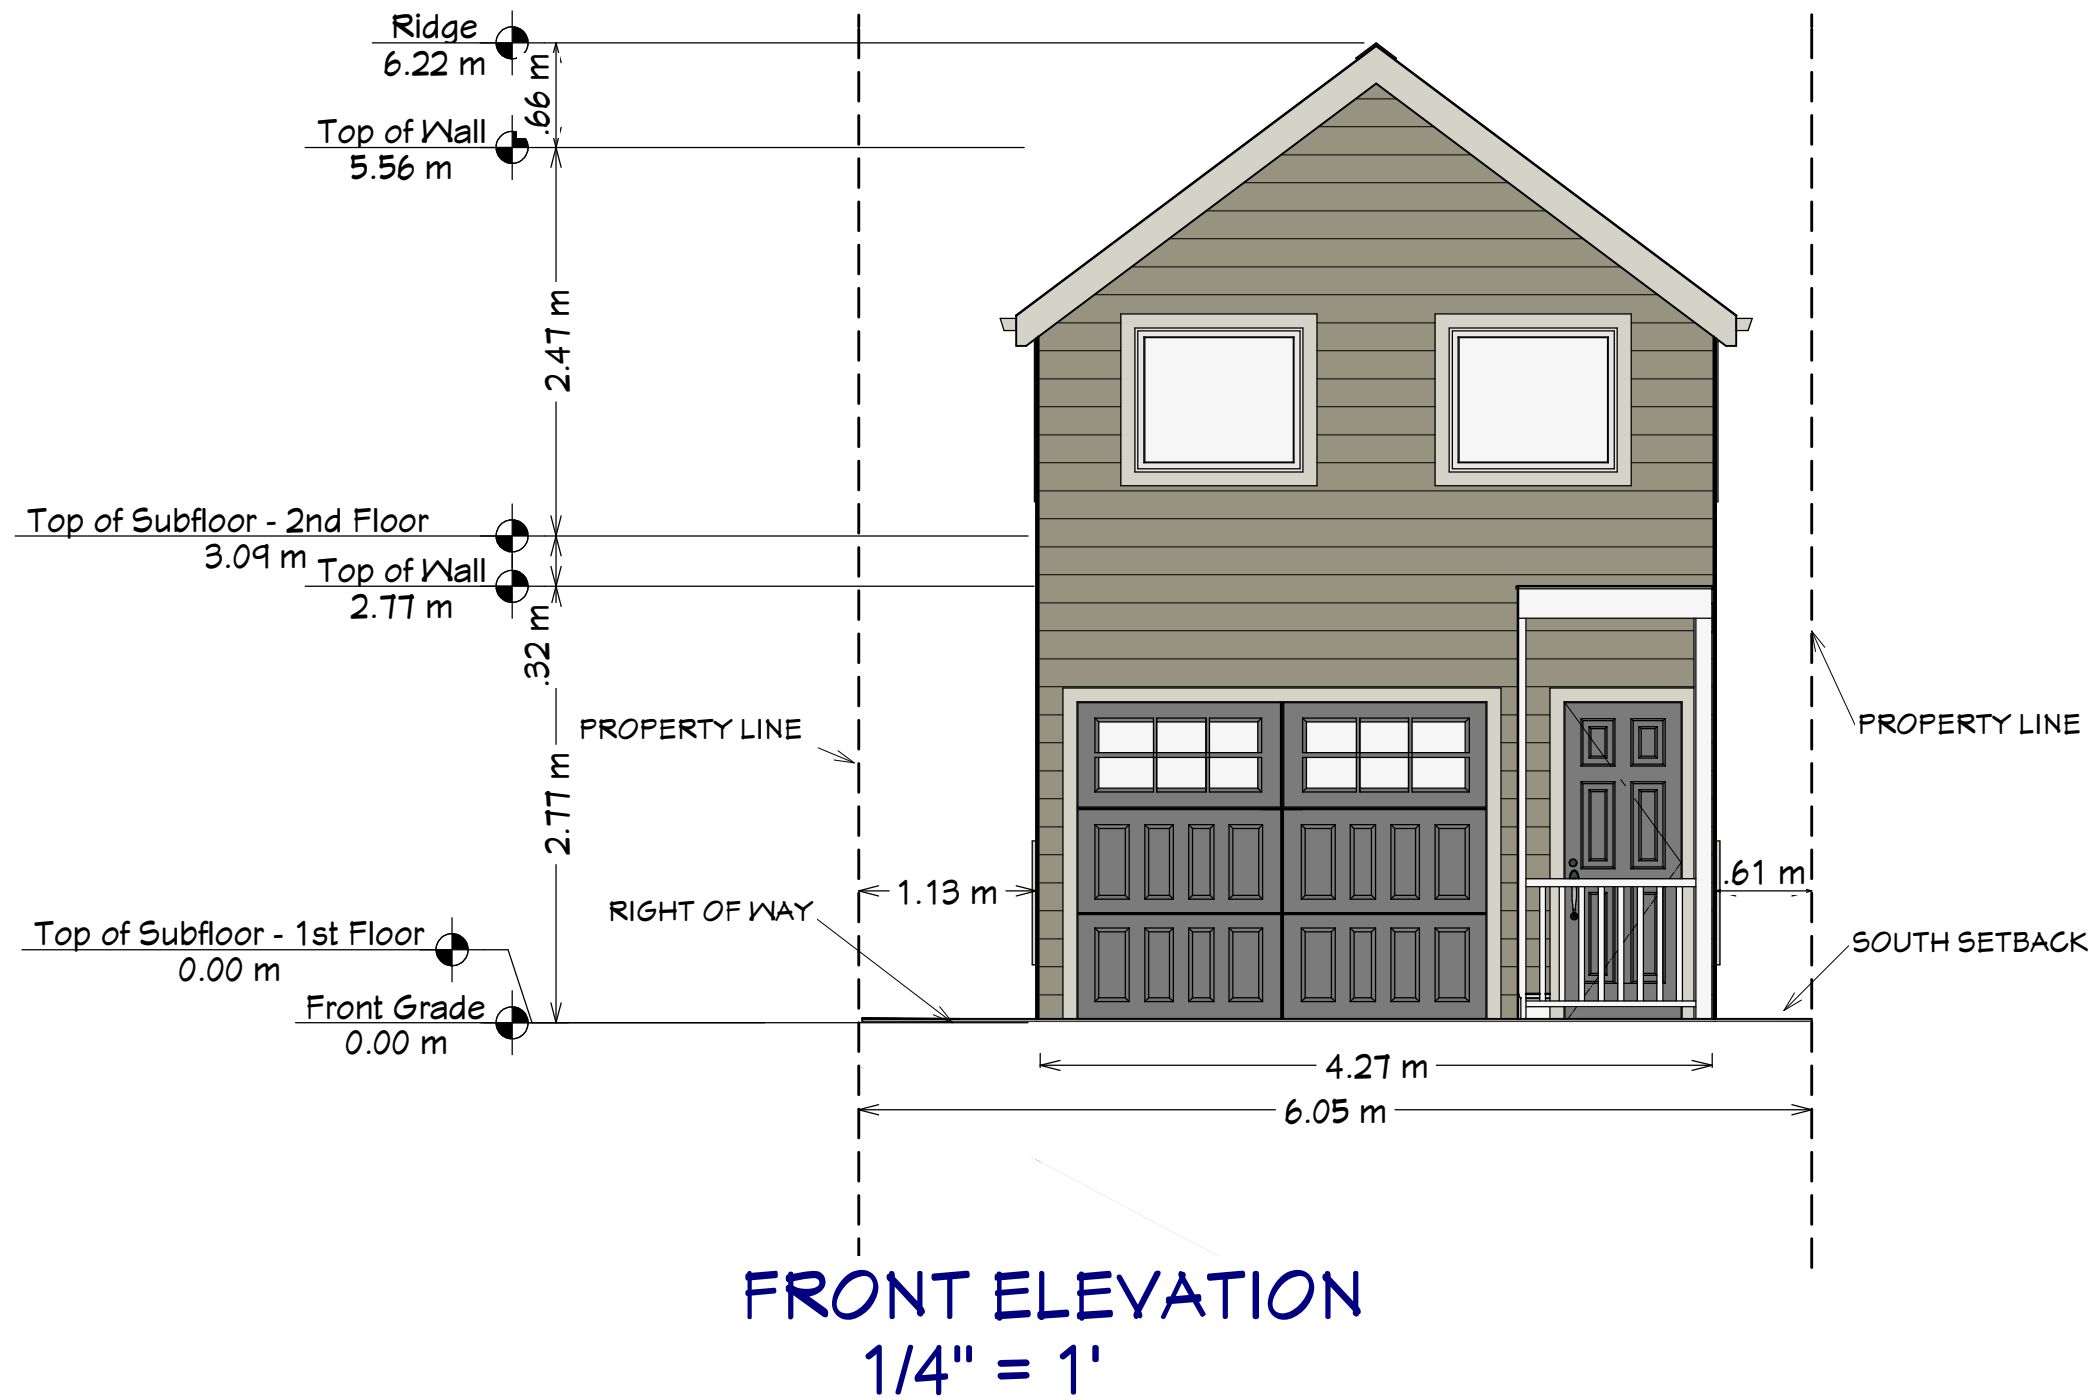

# 107 FOUNTAIN ST.



# 107 FOUNTAIN ST.

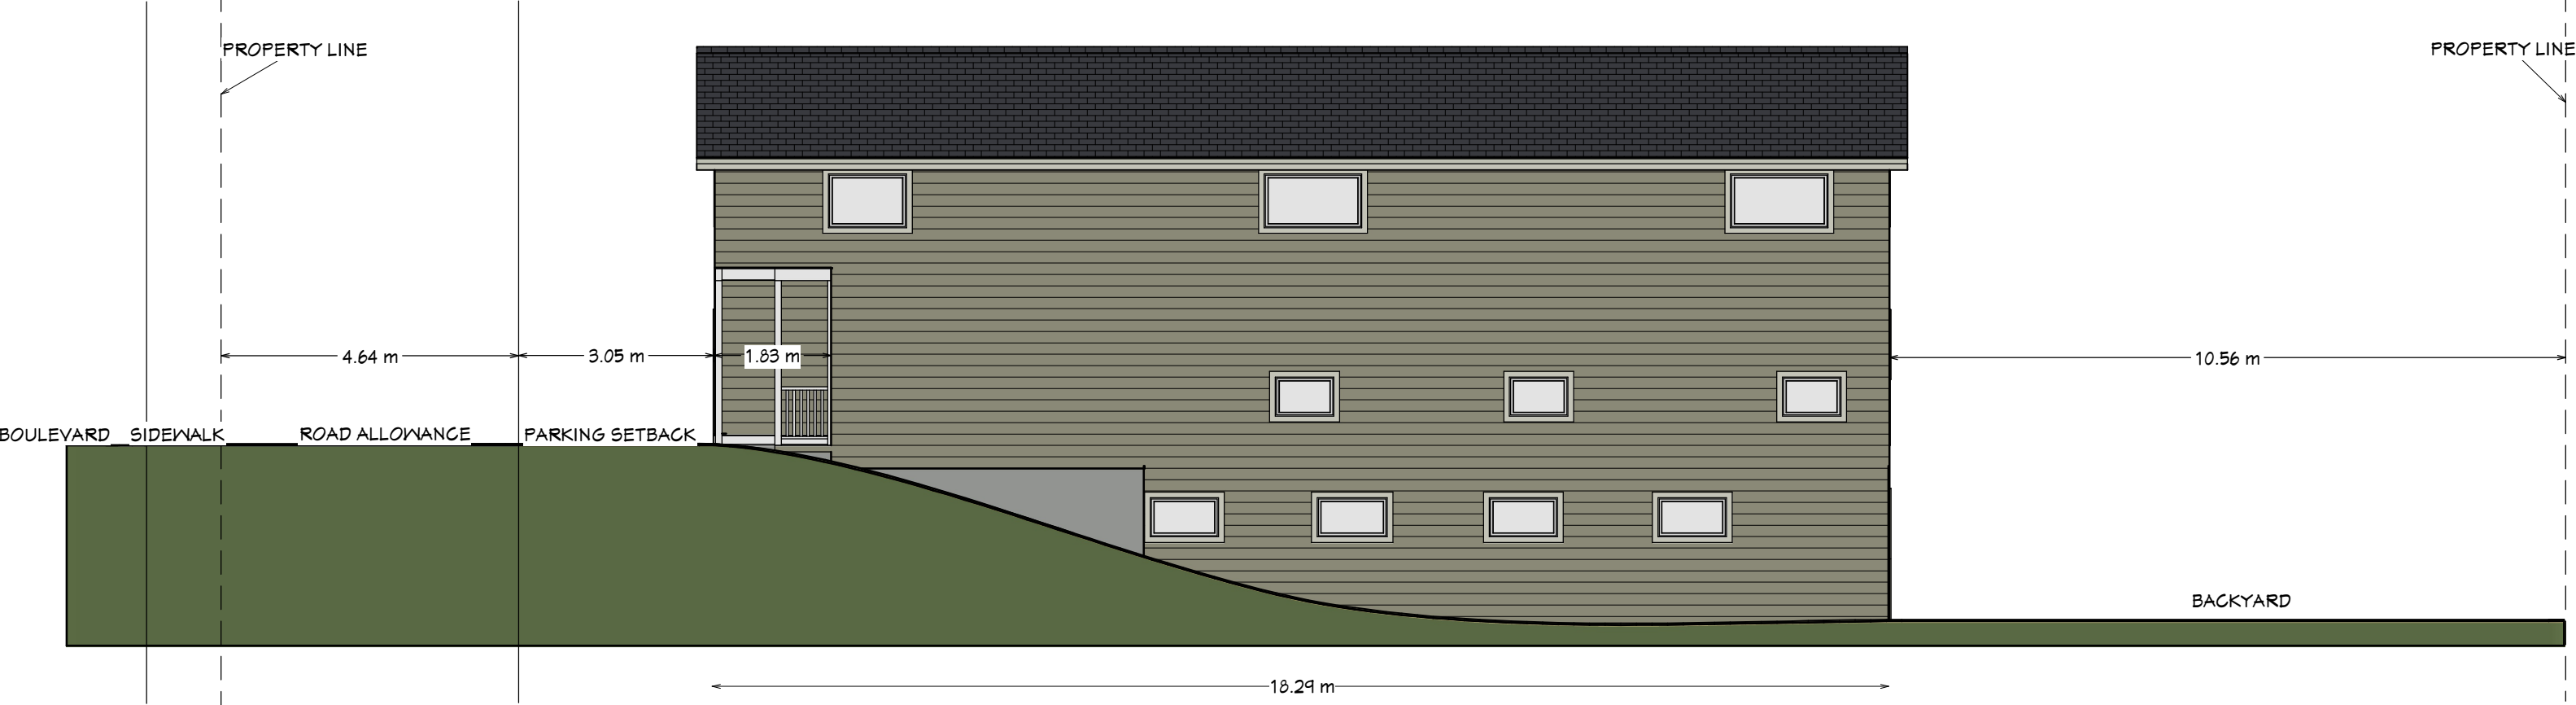

SIDE ELEVATION  
1/8" = 1'