

PLAN OF BUILDING LOCATION ON PART OF LOT 206, CANADA COMPANY SURVEY CITY OF GUELPH

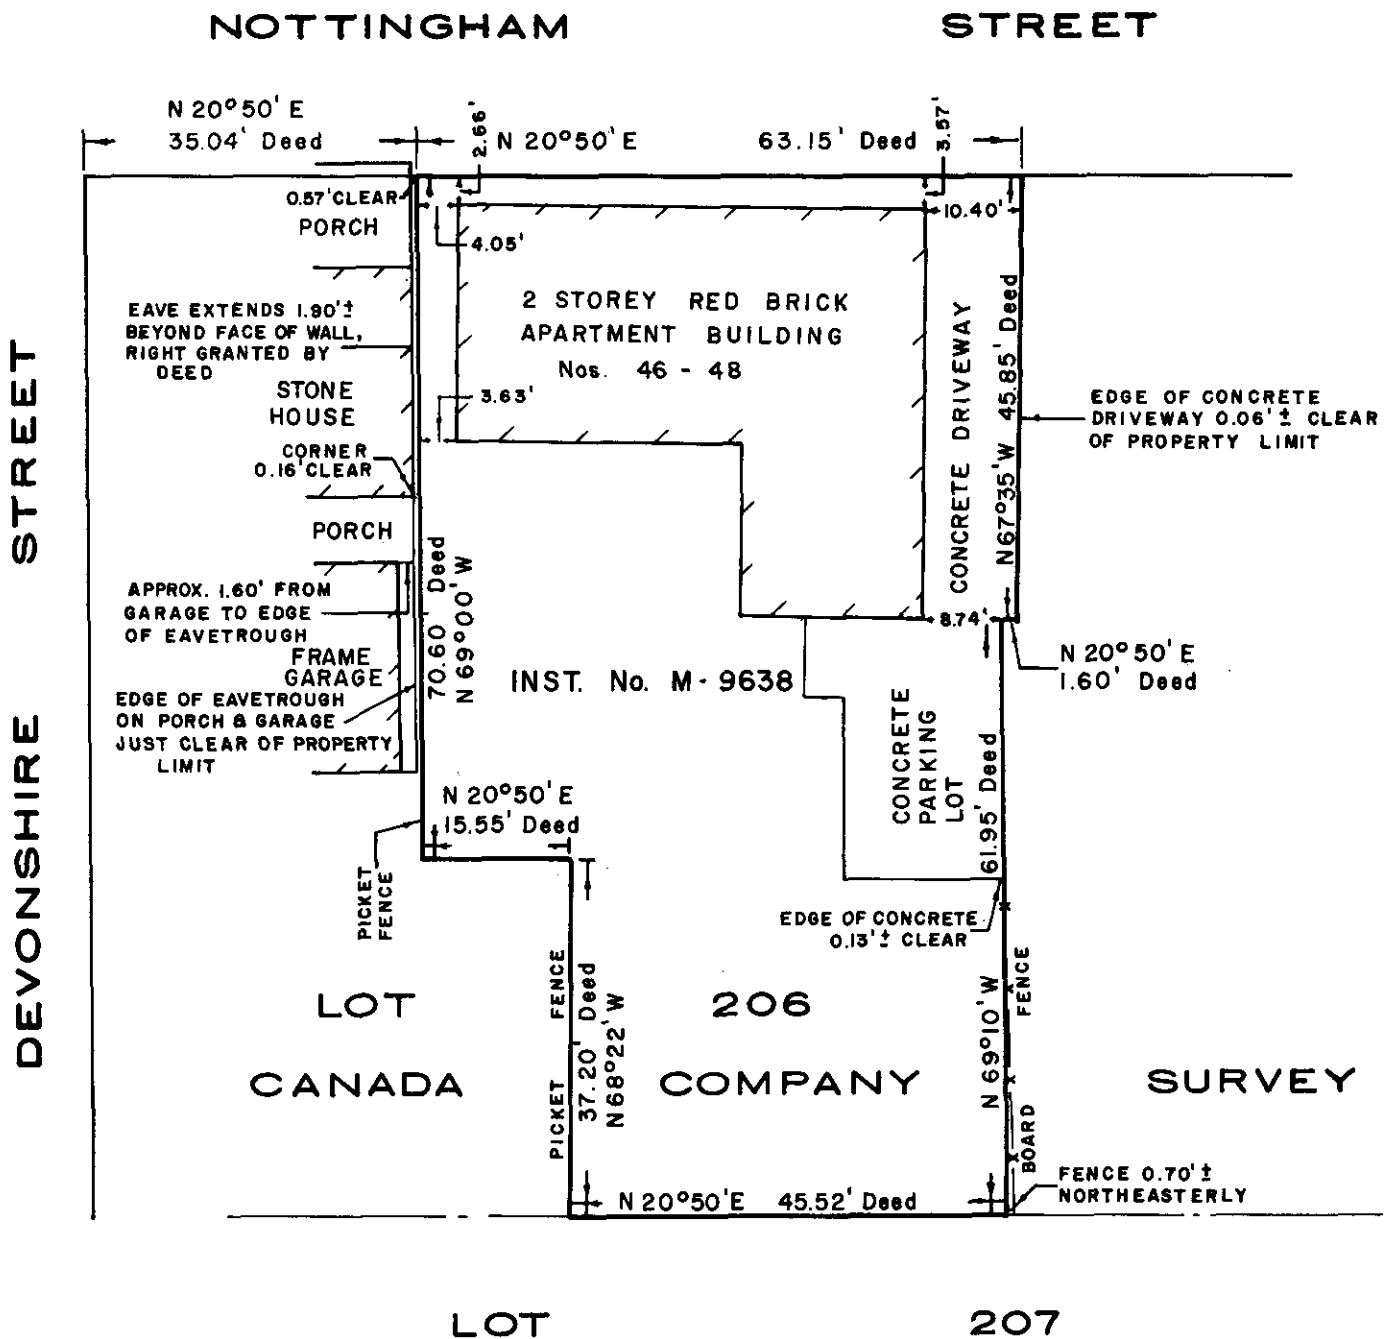
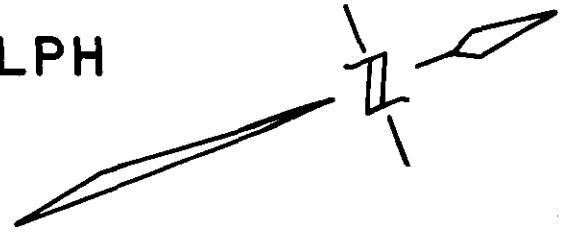


FIGURE 1







DATE: FEBRUARY 8, 1978

BY: BRAIDA & VALERIOTE

S. U. Black

ONTOARIO LAND SURVEYOR



SCALE: 1 INCH = 20 FEET

DRAWN BY: K. H.

PROJECT:

78-6900

PLAN OF BUILDING LOCATION
ON PART OF LOTS 205 & 206
CANADA COMPANY SURVEY
CITY OF GUELPH

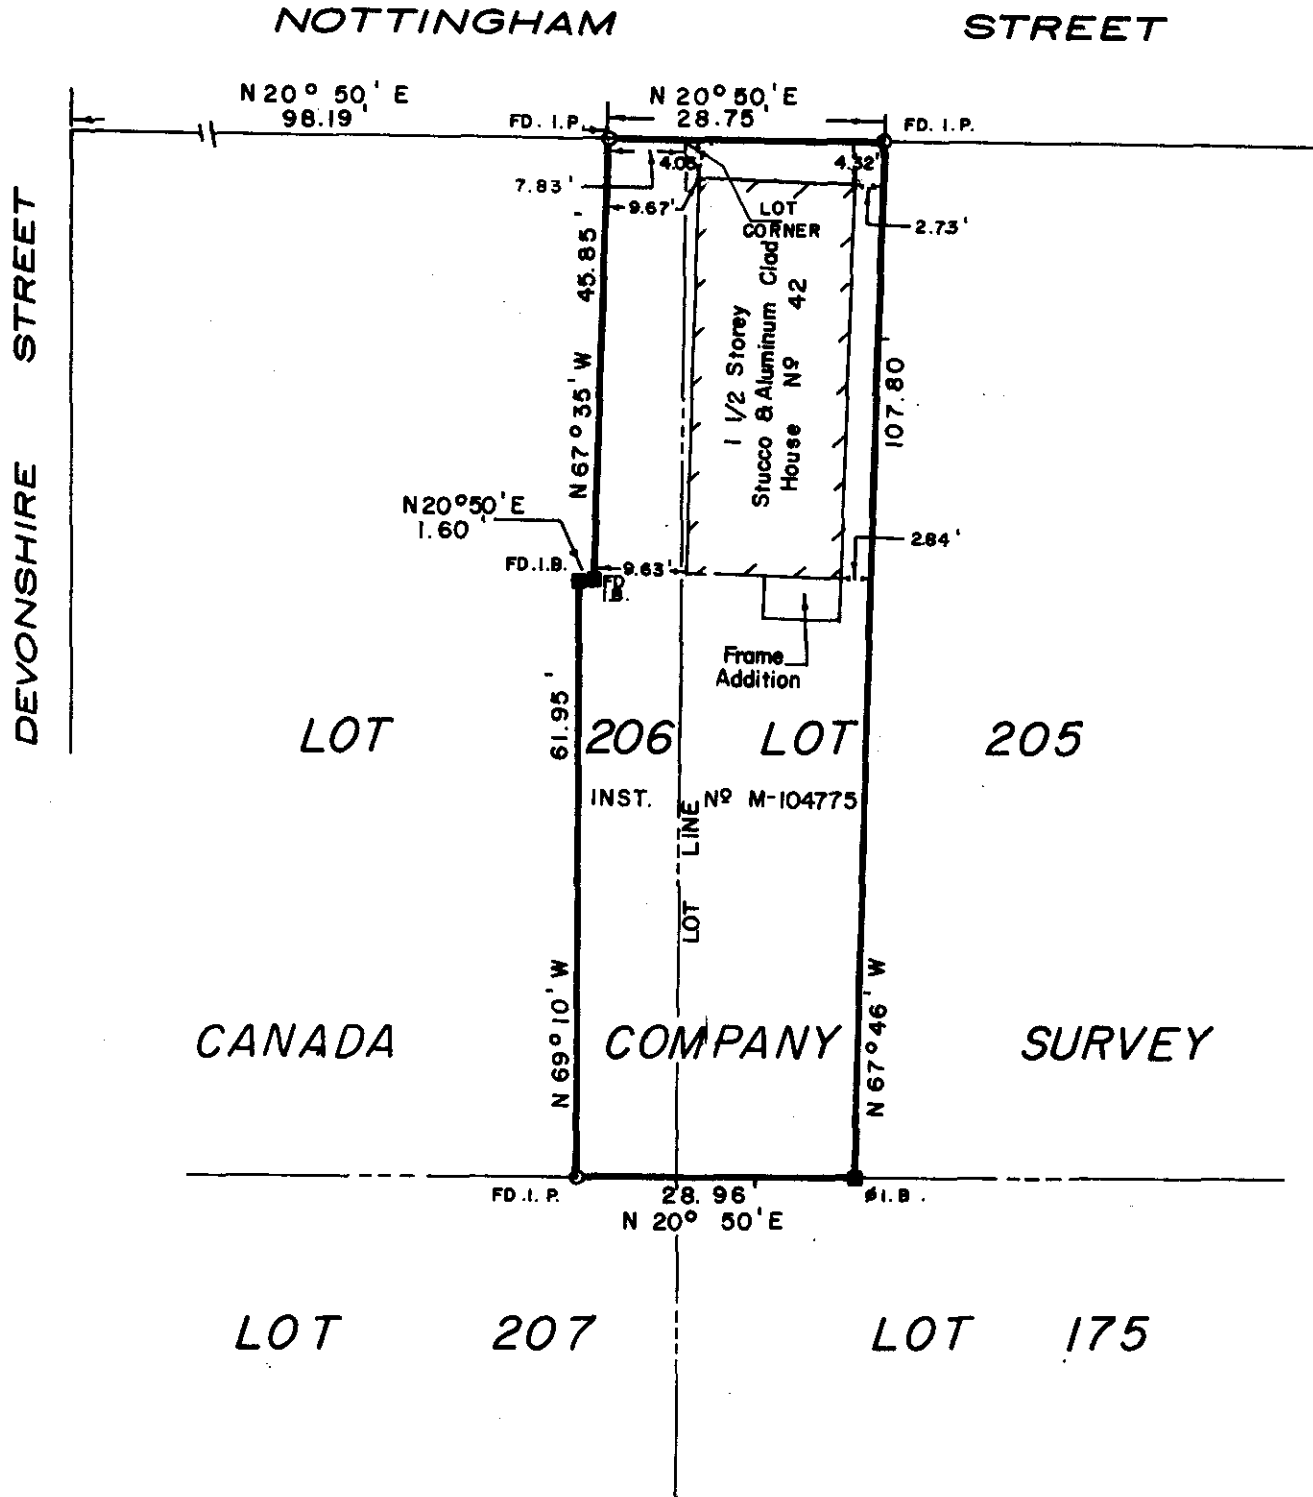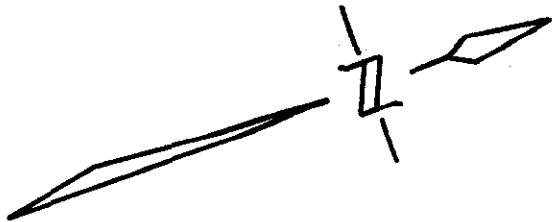

SURVEYOR'S CERTIFICATE
I HEREBY CERTIFY THAT:
1. I HAVE SURVEYED THE PROPERTY SHOWN ON THIS PLAN.
2. THE IMPROVEMENTS SITUATE THEREON ARE AS SHOWN

CAUTION
THIS PLAN IS FOR BUILDING LOCATION ONLY AND IS NOT A PLAN OF SURVEY WITHIN THE MEANING OF THE SURVEYS ACT AND THE REGISTRY ACT AND THE REGULATIONS THEREUNDER.

BLACK, SHOEMAKER, ROBINSON & DONALDSON LIMITED			
ONTARIO LAND SURVEYORS			
351 SPEEDVALE AVE. WEST, GUELPH, ONTARIO 822-4031			
DATE: NOVEMBER 20, 1978		SCALE: 1 INCH = 20 FEET	
FOR: DOMENIC ROMEO			DRAWN BY: L.B.
PER: <i>Black</i> ONTARIO LAND SURVEYOR			PROJECT 78 - 7574