


BUILDING LOCATION SURVEY OF
LOT 2 AND PART OF LOTS 3, 9, 10,
REGISTERED PLAN 384
CITY OF GUELPH
SCALE: 1 INCH = 20 FEET
S.W. BLACK O.L.S
1987

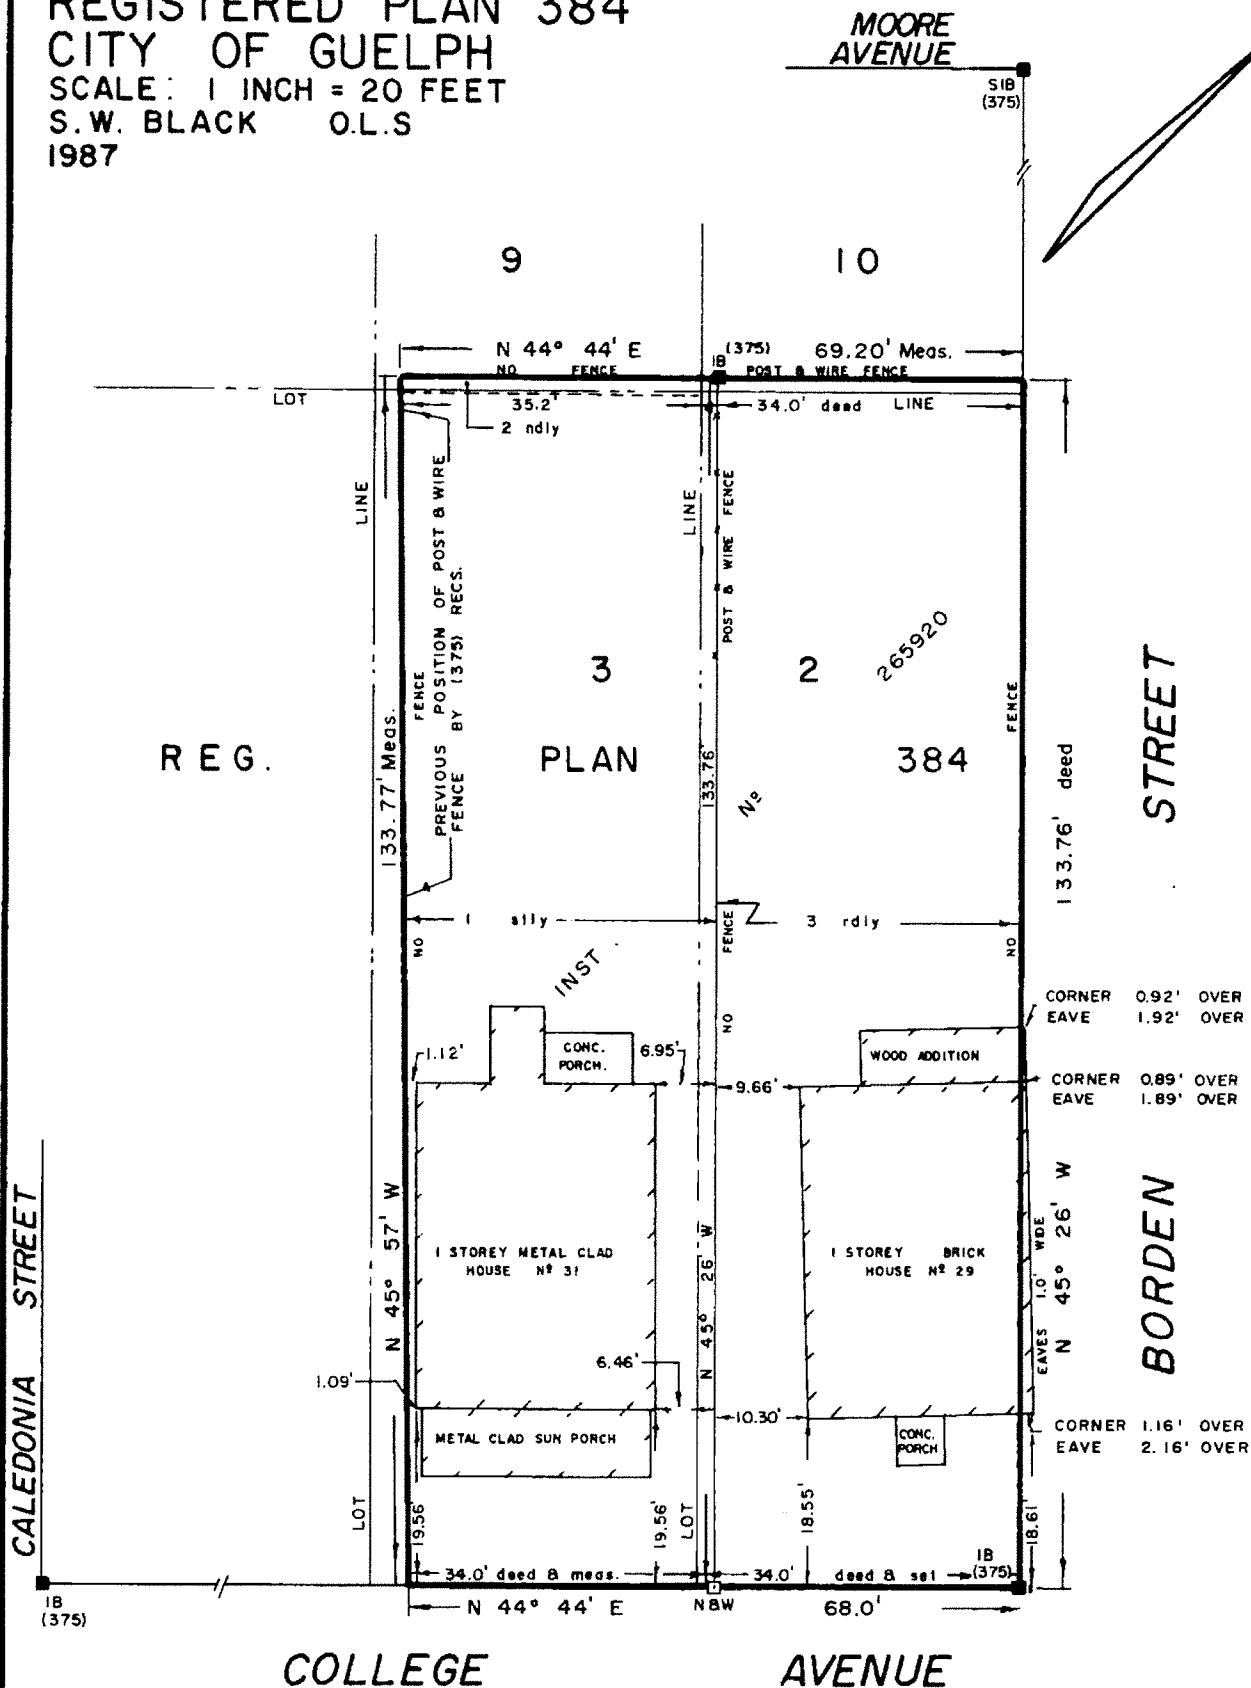

NOTE:

BEARINGS ARE REFERRED TO THE NORTHWESTERLY LIMIT OF COLLEGE AVENUE AS SHOWN ON REG. PLAN 384 AS BEING N 44° 44' E.

- 375 DENOTES BLACK, SHOEMAKER, ROBINSON & DONALDSON LTD.
□ DENOTES SURVEY MONUMENT PLANTED
■ DENOTES SURVEY MONUMENT FOUND
IB DENOTES IRON BAR
NBW DENOTES NAIL AND WASHER
SIB DENOTES STANDARD IRON BAR

SURVEYOR'S CERTIFICATE

I CERTIFY THAT:

THE FIELD SURVEY REPRESENTED ON THIS PLAN WAS COMPLETED ON THE 30th DAY OF SEPTEMBER, 1987.

NO PERSON MAY COPY, DISTRIBUTE OR ALTER THIS PLAN IN WHOLE OR IN PART WITHOUT THE WRITTEN PERMISSION OF BLACK, SHOEMAKER, ROBINSON & DONALDSON LIMITED.

© BLACK, SHOEMAKER, ROBINSON & DONALDSON LIMITED
ONTARIO LAND SURVEYORS
351 SPEEDVALE AVE. WEST, GUELPH, ONTARIO 822-4031

DATE: OCTOBER 1, 1987

SCALE: 1 INCH = 20 FEET

RVK

PER:

S.W. Black

ONTARIO LAND SURVEYOR

PROJECT
87-4866

SEAL