




Consent Sketch


816 Woolwich Street
Guelph Curling Club
City of Guelph

LEGEND

-  Subject Lands
-  Severance Line
-  Proposed Easements

*Blanket easements are proposed over each parcel for shared servicing

Part	Area	Desc.
1	12,631 m ²	Retained Lands
2	18,210.6 m ²	Severed Lands
3	1,423.2 m ²	Access easement over Part 2 in favour of Part 1 and 6
4	961.9 m ²	Access easement over Part 2 in favour of Part 6
5	1,139.6 m ²	Access easement over Part 2 in favour of Part 6 for parking
6	4,792.6 m ²	Severed Lands

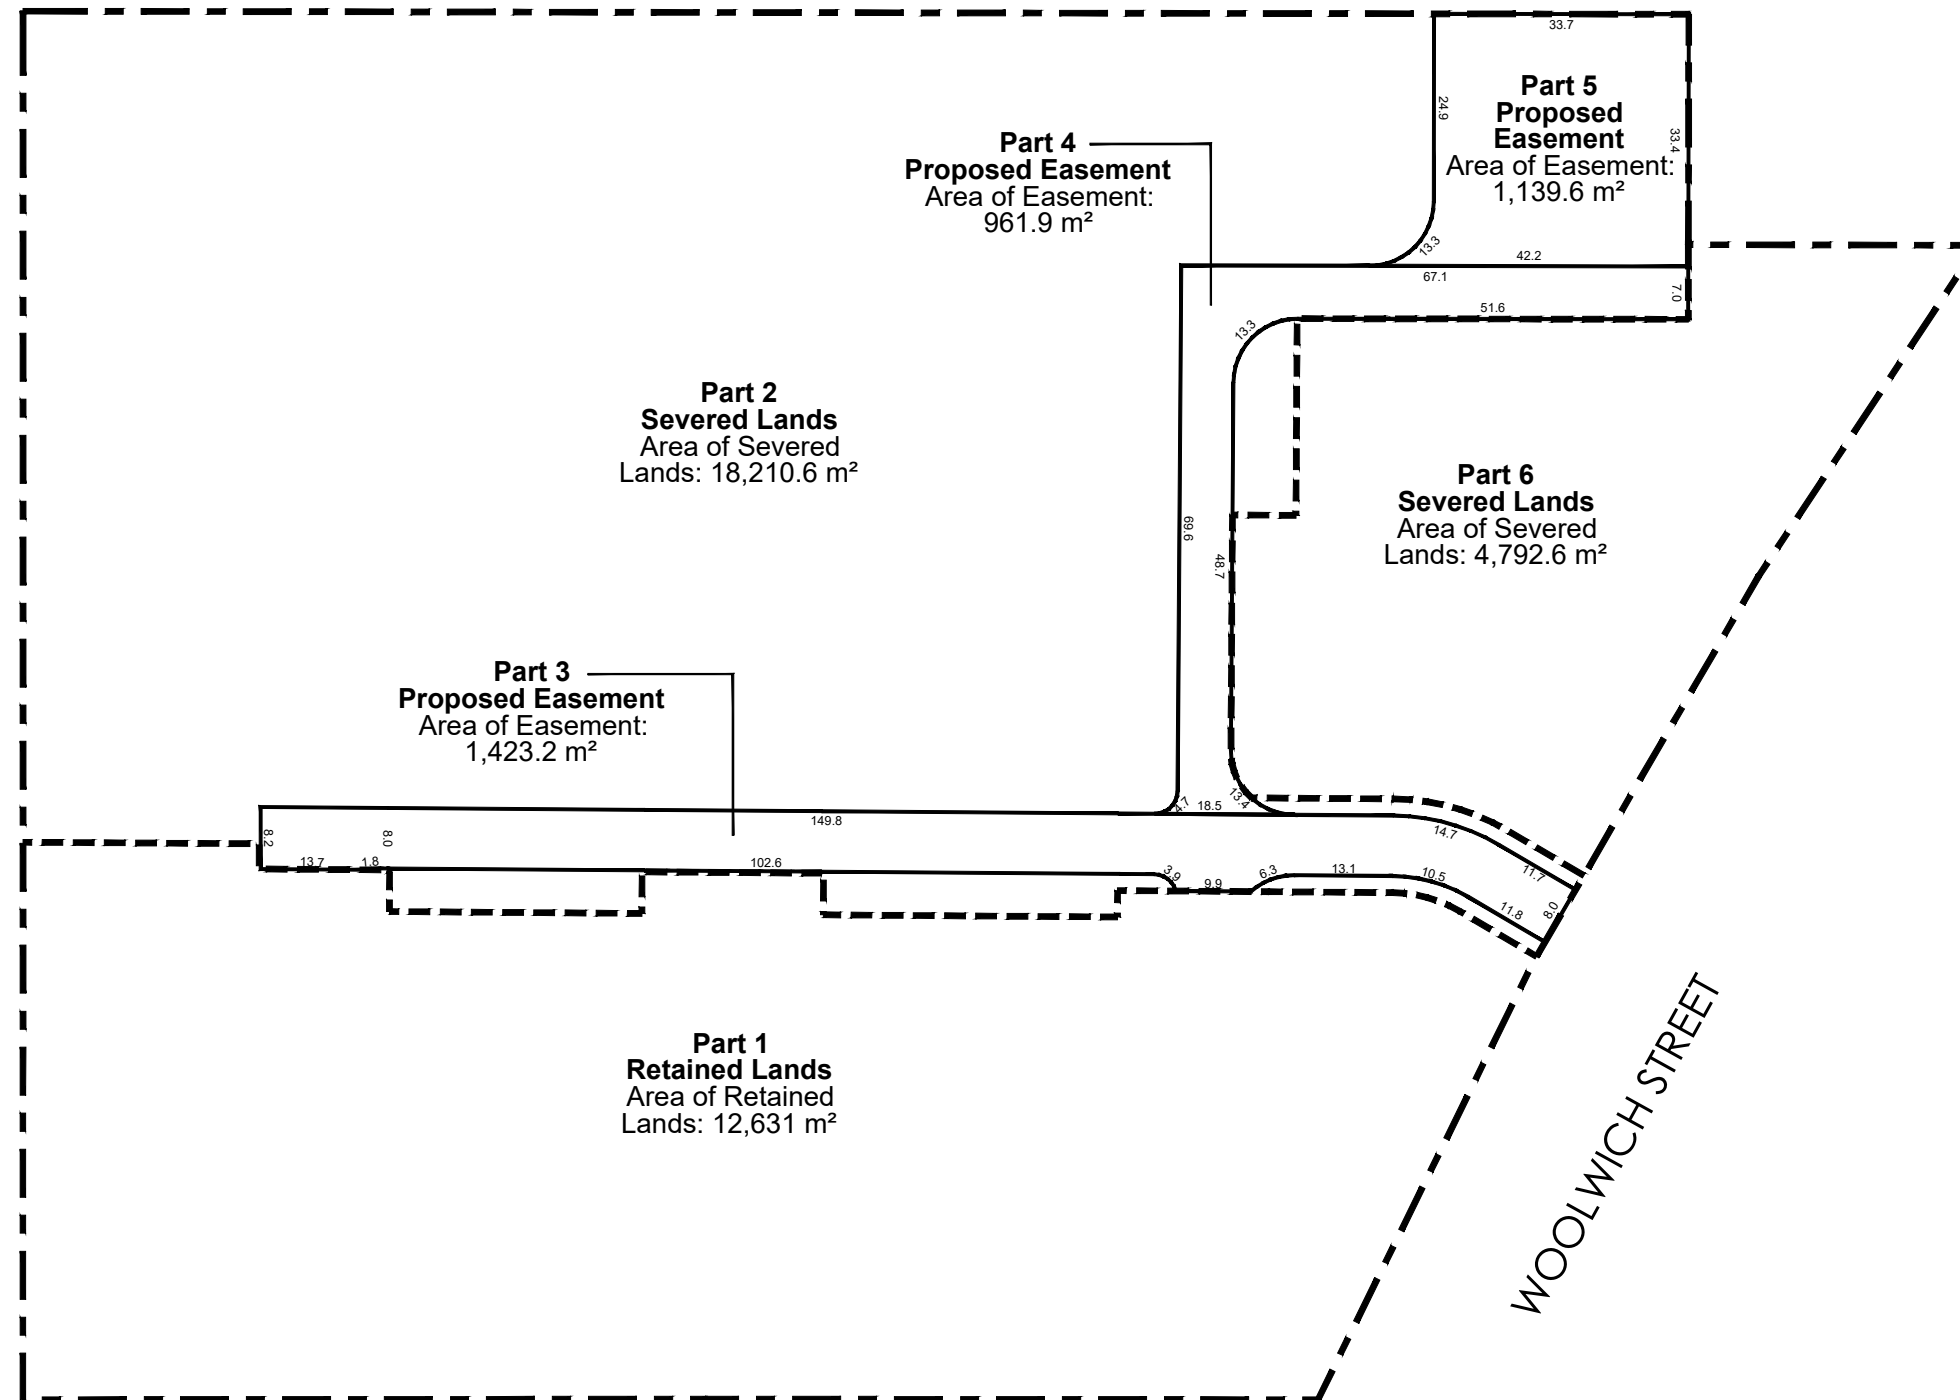


APRIL
21/2021

Date: April 21, 2021

Scale: 1:1,000

File: 1285D

Drawn: JB

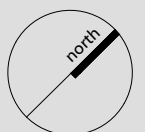

K:\1285D - GUELPH CURLING CLUB\WPT\CONSENT PLAN\CONSENT PLAN_21APR2021.DWG