
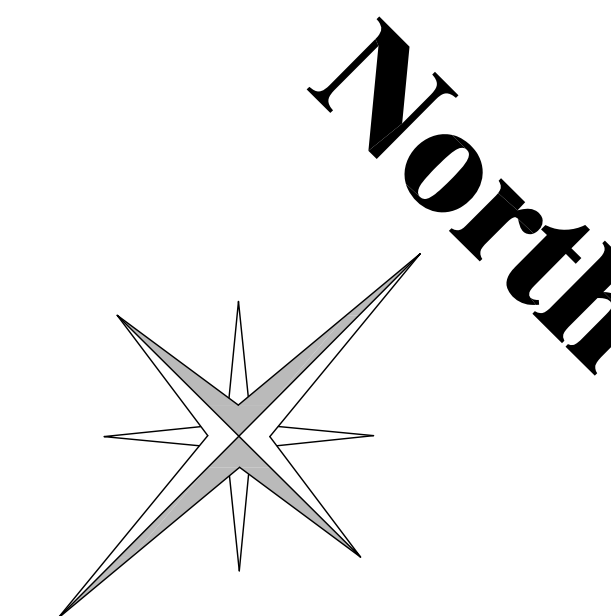


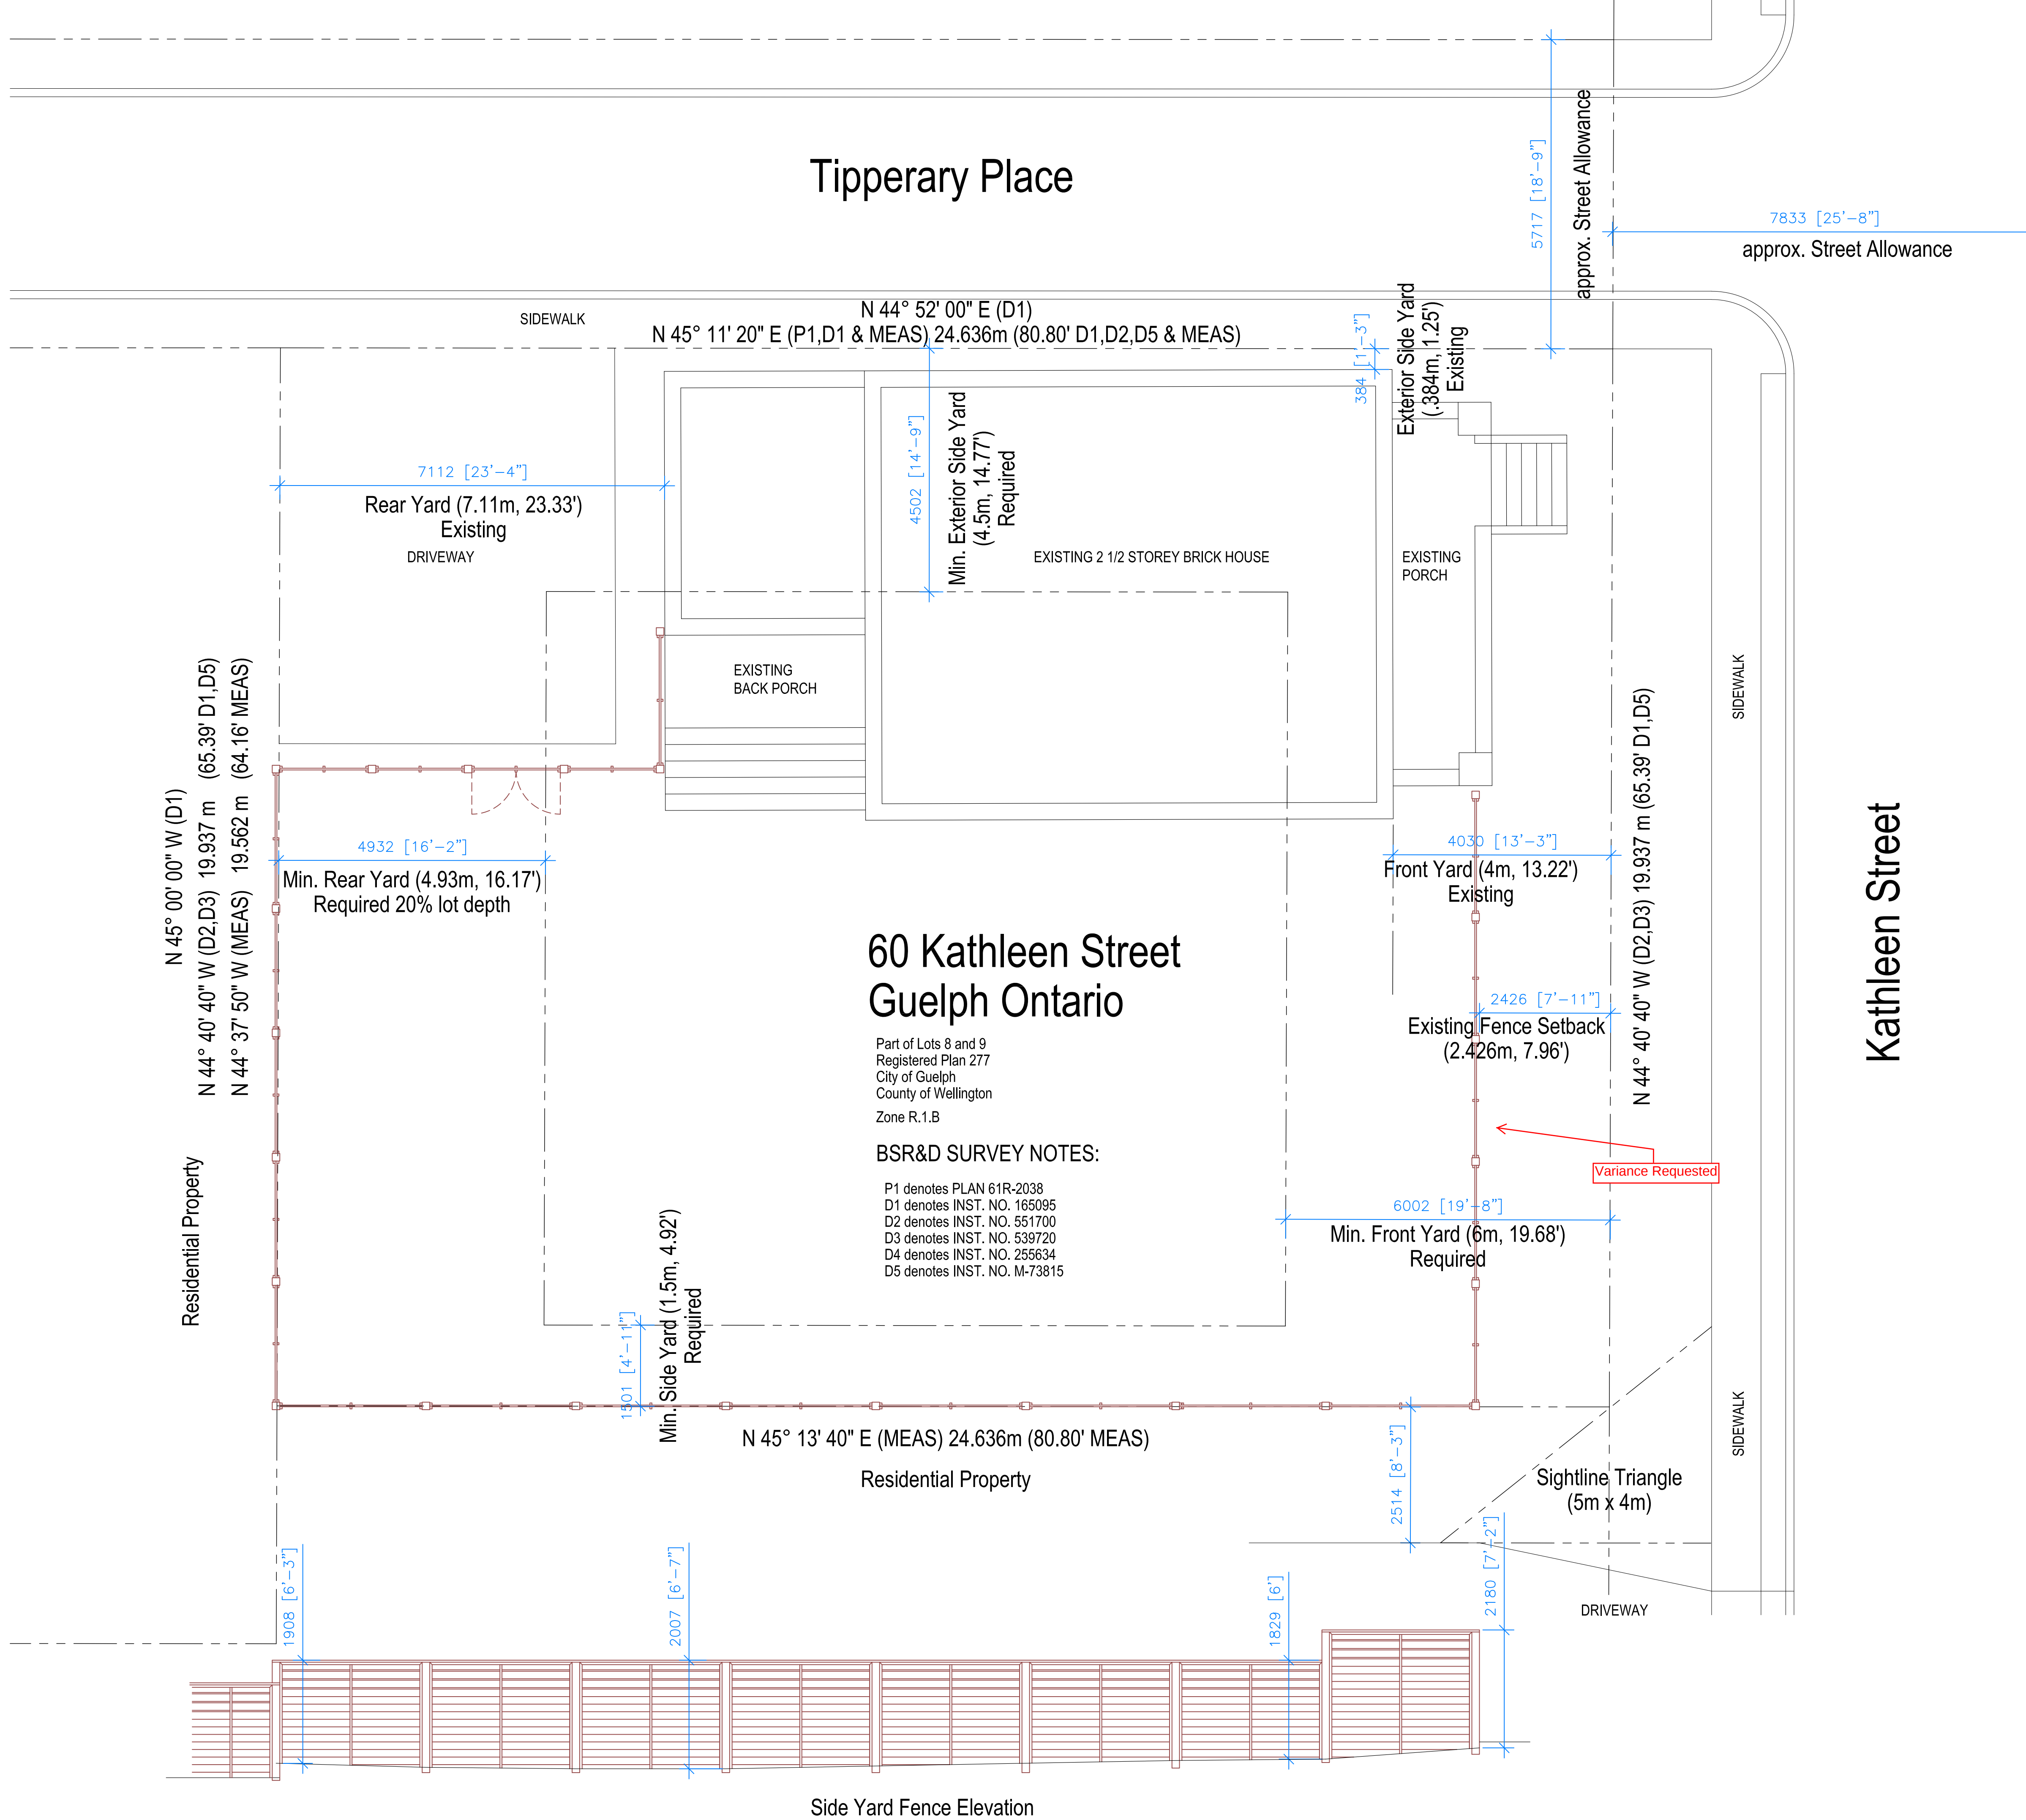


Residence of
Lisa Harmatuk,
Hadley Carpenter,
Mabel, Beatrix, & Rhoda Rey

60 Kathleen Street
May 10, 2021

Drawn for: LH

Metric scale with Imperial conversion.

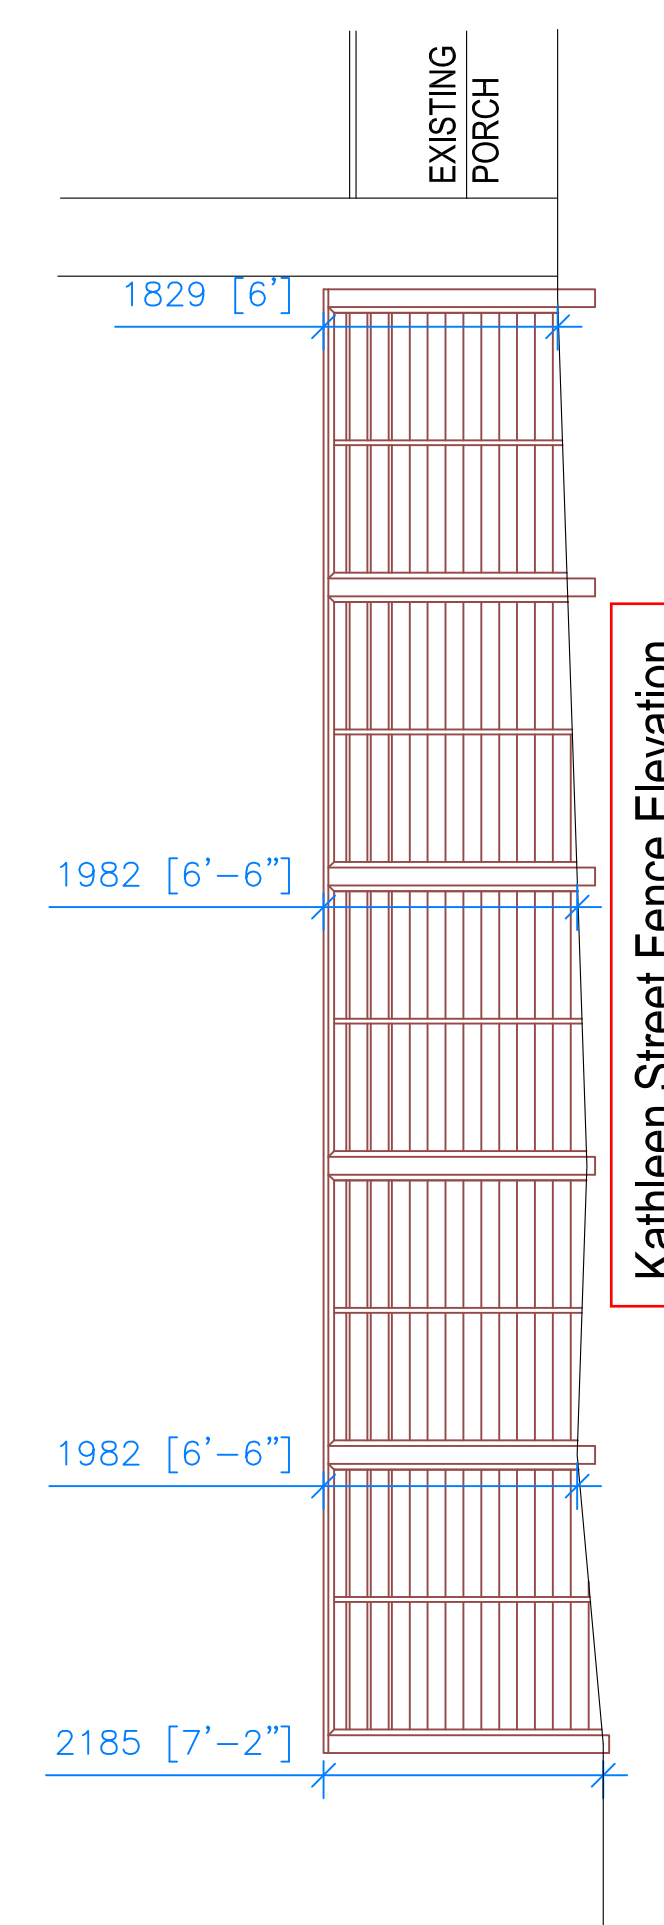

SITE PLAN

1:125

These drawings, specifications, etc.
are the property of Harmatuk Carpenter Family
and must be returned upon request.
Any duplication, reuse, revisions and or
distribution in part or in whole without
prior authorization is strictly prohibited.

Each bidder and/or contractor shall check and verify all dimensions and report all errors and omissions to owners prior to bidding or carrying out manufacturing and or installation based on this drawing.

Do not scale this drawing.