


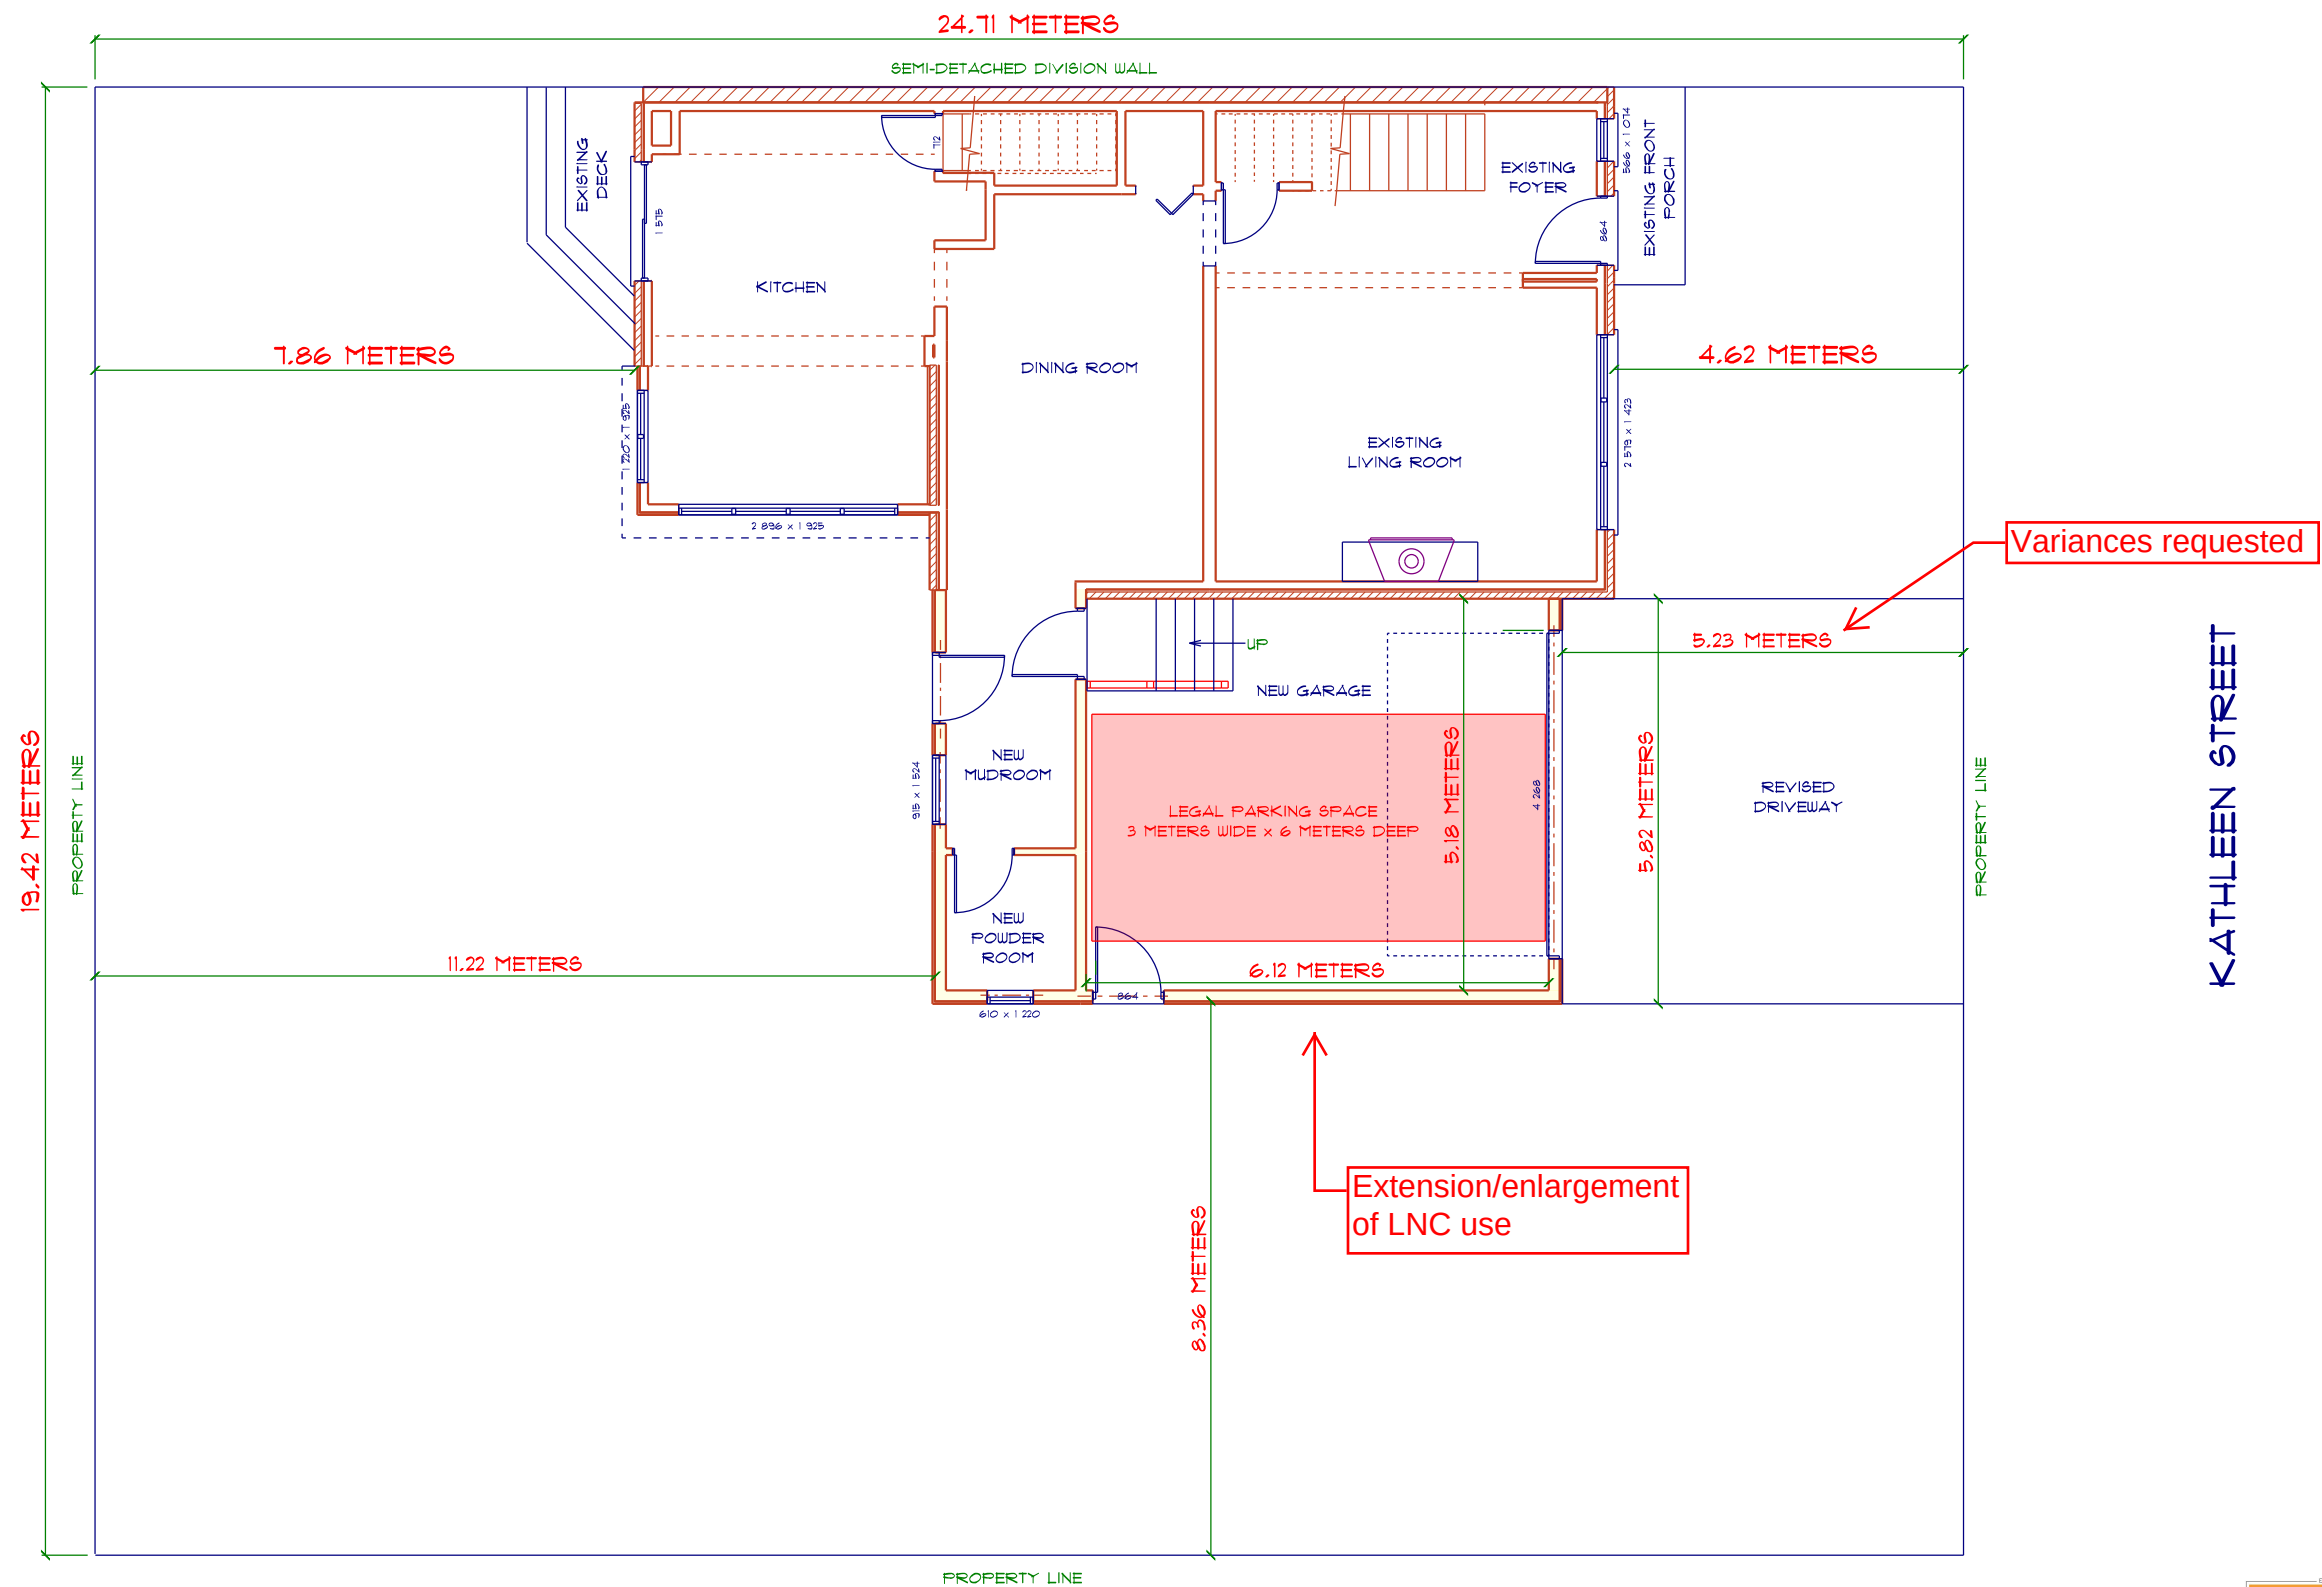

SITE PLAN - PREFERRED OPTION