

OVERHEAD HYDRO — OH — OH — OH —

SANITARY SEWER — — — — — SAN

WATERMAIN — W — W — W —

STORM SEWER — — — — — STM

DIRECTION OF FLOW →


SANITARY MANHOLE ○ MH

STORM MANHOLE ○ MH

WATERVALVE ⚙️ WV

FIRE HYDRANT ⚙️ FH

CATCHBASIN [] CB

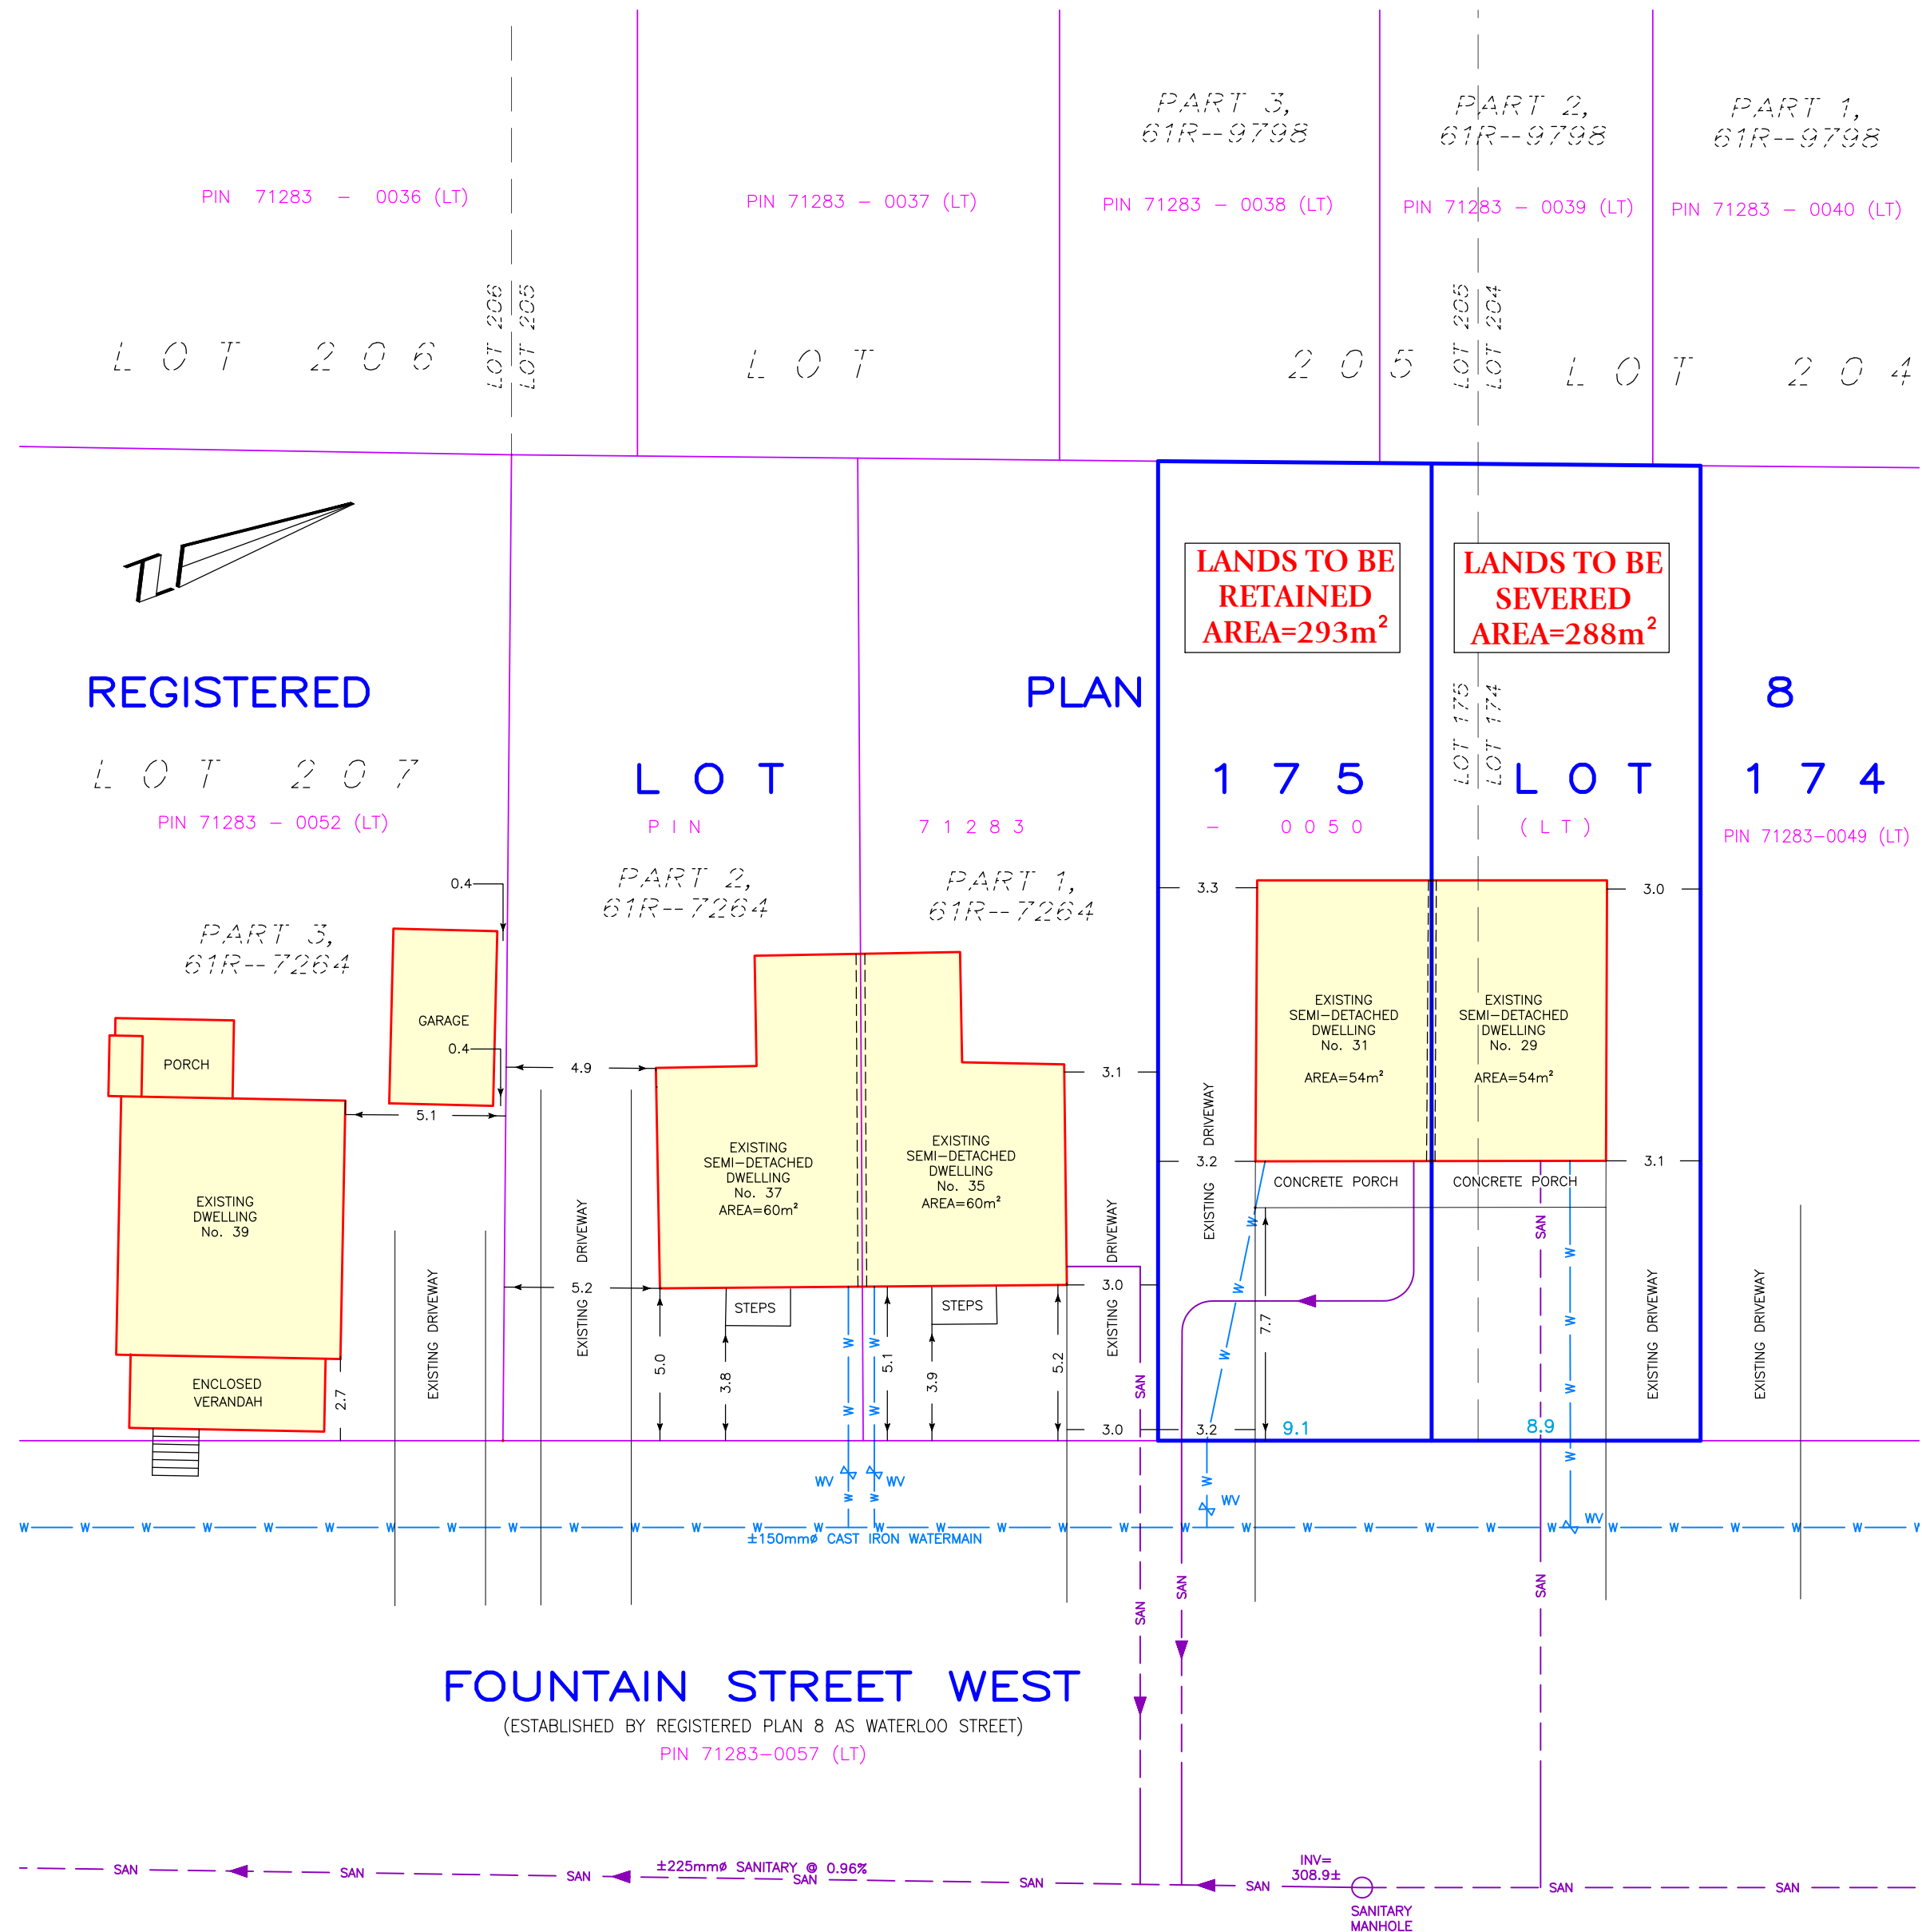

THE LOCATION OF SERVICES ON THIS DRAWING ARE ONLY APPROXIMATE AND BASED ON SURFACE FEATURES LOCATED AT THE TIME OF THE TOPOGRAPHIC SURVEY. PRIOR TO ANY CONSTRUCTION IT IS THE RESPONSIBILITY OF THE CONTRACTOR/BUILDER TO ENSURE THE EXACT LOCATION OF ALL UTILITIES.

NOTTINGHAM ST

SOUTH STREET

FOUNTAIN ST W

DUBLIN STREET

SURREY ST W

BRISTOL ST

WELLINGTON STREET

GORDON STREET

FOUNTAIN ST E

SURREY ST E

SUBJECT PROPERTY

- PIN 71283-0050 (LT)
- PART OF LOTS 174 & 175, REGISTERED PLAN 8; AS IN INSTRUMENT ROS387017, ROS227574, & MS124076
- CITY OF GUELPH

- SUBJECT TO EASEMENT AS IN INSTRUMENT ROS387107
- TOGETHER WITH AN EASEMENT AS IN INSTRUMENT ROS227574

SANITARY : BASED ON CITY OF GUELPH SERVICE DRAWINGS No. G-150, AND CITY OF GUELPH WATERWORKS RECORD No. 9017 (ALSO CALLED PUBLIC WORKS AA453).
SANITARY LATERAL OF DWELLING No. 37 IS BASED ON PHYSICAL OBSERVATION IN BASEMENT.

WATER : BASED ON CITY OF GUELPH CONSUMERS SERVICE RECORD FOR No. 29 & 31.

CAUTION: – THIS IS NOT A PLAN OF SURVEY AND SHALL NOT BE USED FOR TRANSACTION OR MORTGAGE PURPOSES.

— THIS SKETCH IS PROTECTED BY COPYRIGHT. ©

METRIC: DISTANCES SHOWN ON THIS PLAN ARE IN METRES AND CAN BE CONVERTED TO FEET BY DIVIDING BY 0.3048.

**SERVICING PLAN FOR:
PART OF LOTS 174 & 175, REGISTERED PLAN 8
CITY OF GUELPH
COUNTY OF WELLINGTON**


DRAWING REVISION SCHEDULE

1	SUBMISSION FOR ZONE CHANGE APPLICATION	APRIL 14, 2021
NO.	REVISION	DATE

PREPARED FOR: THOMAS MacKILLOP

PROJECT No. 28910-20

DRAWING SCALE 1 : 200

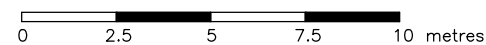

Van Harten

Waterloo
Ph: 519-742-8371

Guelph
Ph: 519-821-2763

Orangeville
Ph: 519-940-4110

www.vanharten.com

info@vanharten.com

DRAWN BY: S.A.P.

DESIGNED BY: W.V.

CHECKED BY: J.E.B.

Apr 14, 2021 - 12:02pm

G:\GUELPH\008\156-211\ACAD\SERVICING LOTS 174 175 207 (MACKILLOP).DWG