


BUILDING LOCATION SUR
OF PART OF
LOT II, REG'D PLAN 18
CITY OF GUELPH
COUNTY OF WELLING

SCALE: 1 inch = 10 Feet
L. VAN HARTEN, O.L.S. - 1985

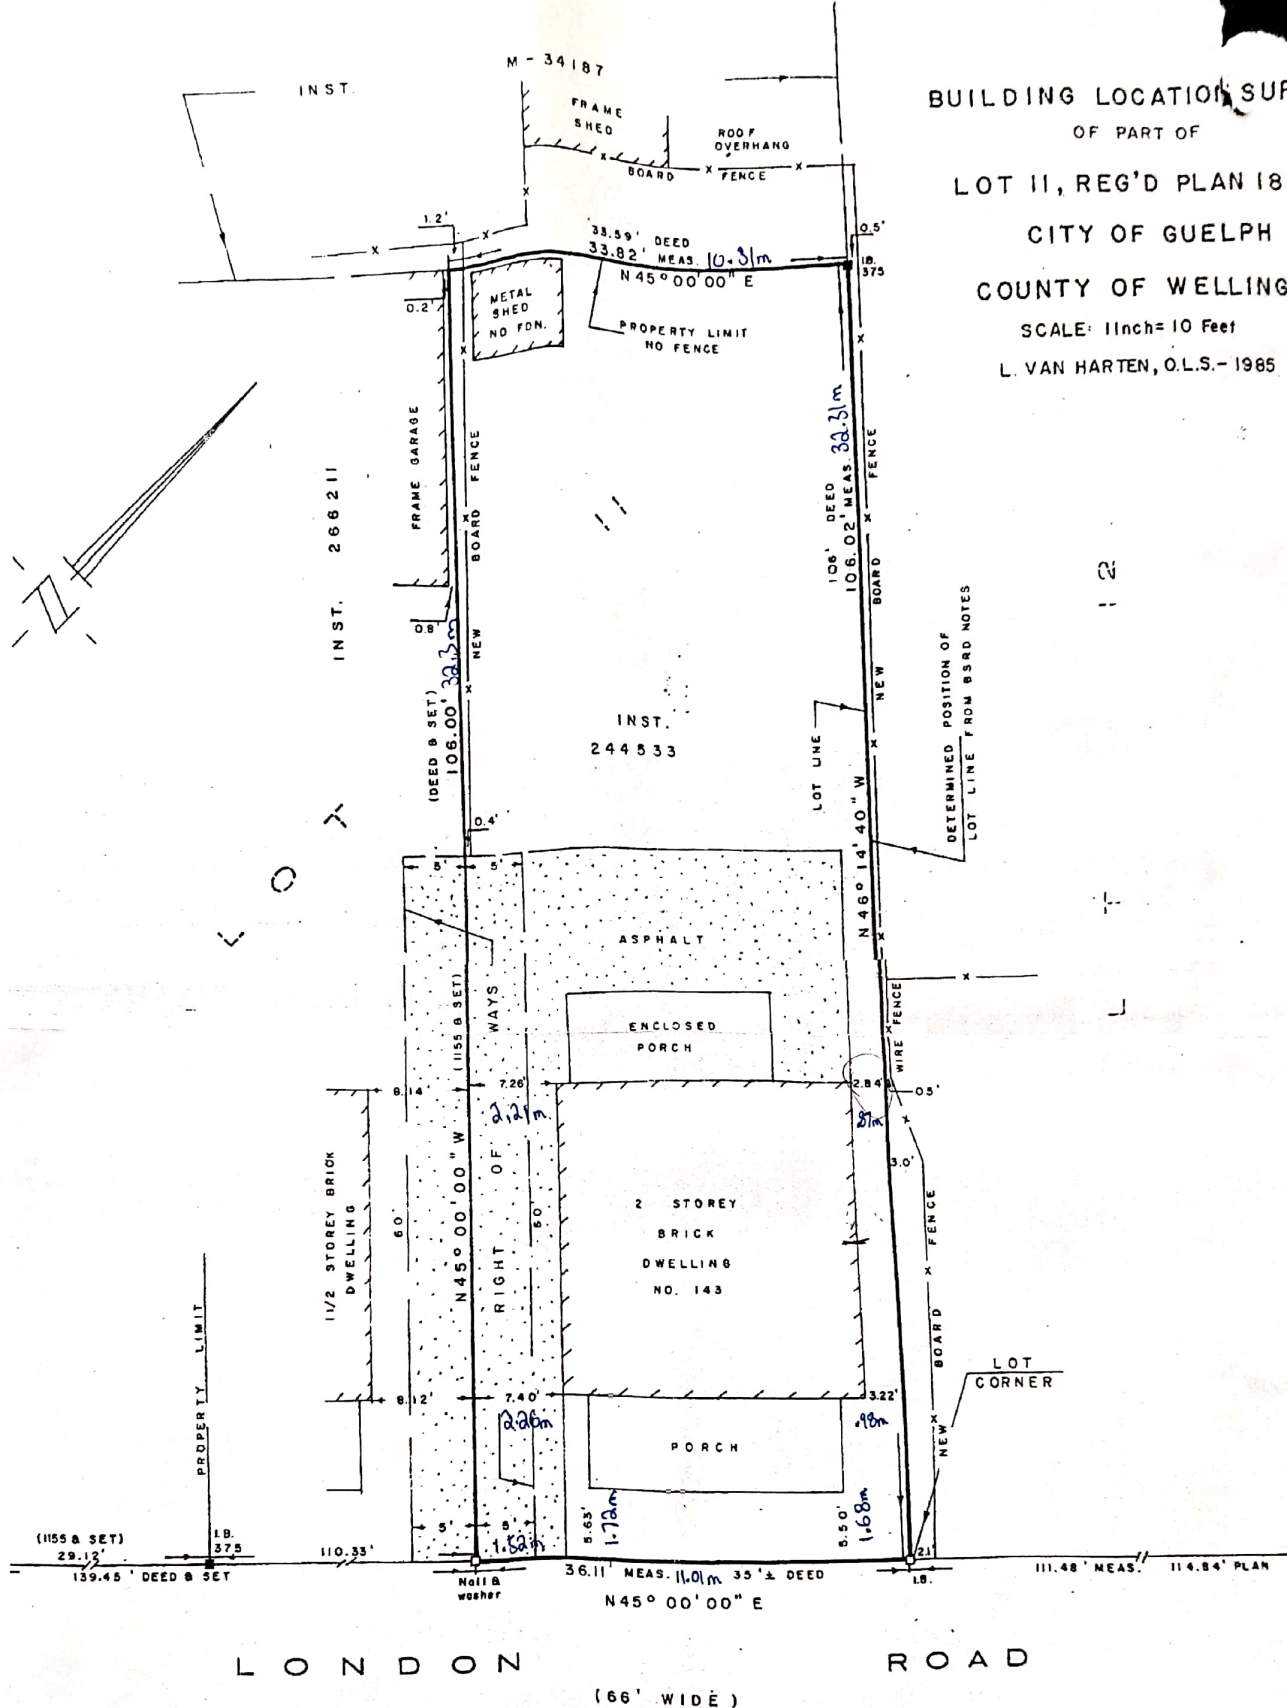

LIMITED NO PERSON MAY COPY, REPRODUCE, DISTRIBUTE OR ALTER THIS PLAN IN WHOLE OR IN PART WITHOUT THE WRITTEN PERMISSION OF M.P. VAN HARTEN LIMITED.		NOTE: BEARINGS ARE REFERRED TO THE NORTHWEST LIMIT OF LONDON ROAD AS SHOWN HAVING AN ASSUMED BEARING OF N 45° 00' E.	
MENT SET	1.B. - IRON BAR	FOR: JOHN MOSK	PROJECT NO. 85-7064
MENT FOUND	1.B. - ROUND IRON BAR		CHECKED BY
IN BAR	375 - BLACK ET AL, O.L.S.'s		
ARD IRON BAR	1155 - N.P. VAN HARTEN LTD., O.L.S.'s		
VAN HARTEN LIMITED ONTARIO LAND SURVEYORS 3 WOOLWICH STREET - GUELPH, ONTARIO PHONE 519-821-2763		SURVEYOR'S CERTIFICATE: I CERTIFY THAT: THE FIELD SURVEY REPRESENTED ON THIS PLAN WAS COMPLETED ON THE 8th DAY OF AUGUST, 1985. L. VAN HARTEN, O.L.S. DATE, AUGUST 8, 1985	