


PROPOSED PART SCHEDULE (ZONING = I.1)

PART	AREA (m ²)	PURPOSE
PART 1	164.6	TO BE ADDED TO PART 2
PART 2	444.3	EXISTING PARISH LAND
PART 3	19.7	COMMON RIGHT-OF-WAY (EXISTING PARISH LAND)
PART 4	21.7	TO BE ADDED TO PART 1 AND COMMON RIGHT-OF-WAY
PART 5	117.7	COMMON RIGHT-OF-WAY (OVER RETAINED SCHOOL LAND)
PART 6	11325.3	RETAINED SCHOOL LANDS
PART 7	936.0	ADDITIONAL LANDS OWNED BY THE DIOCESE - PARKING LOT FOR PARISH

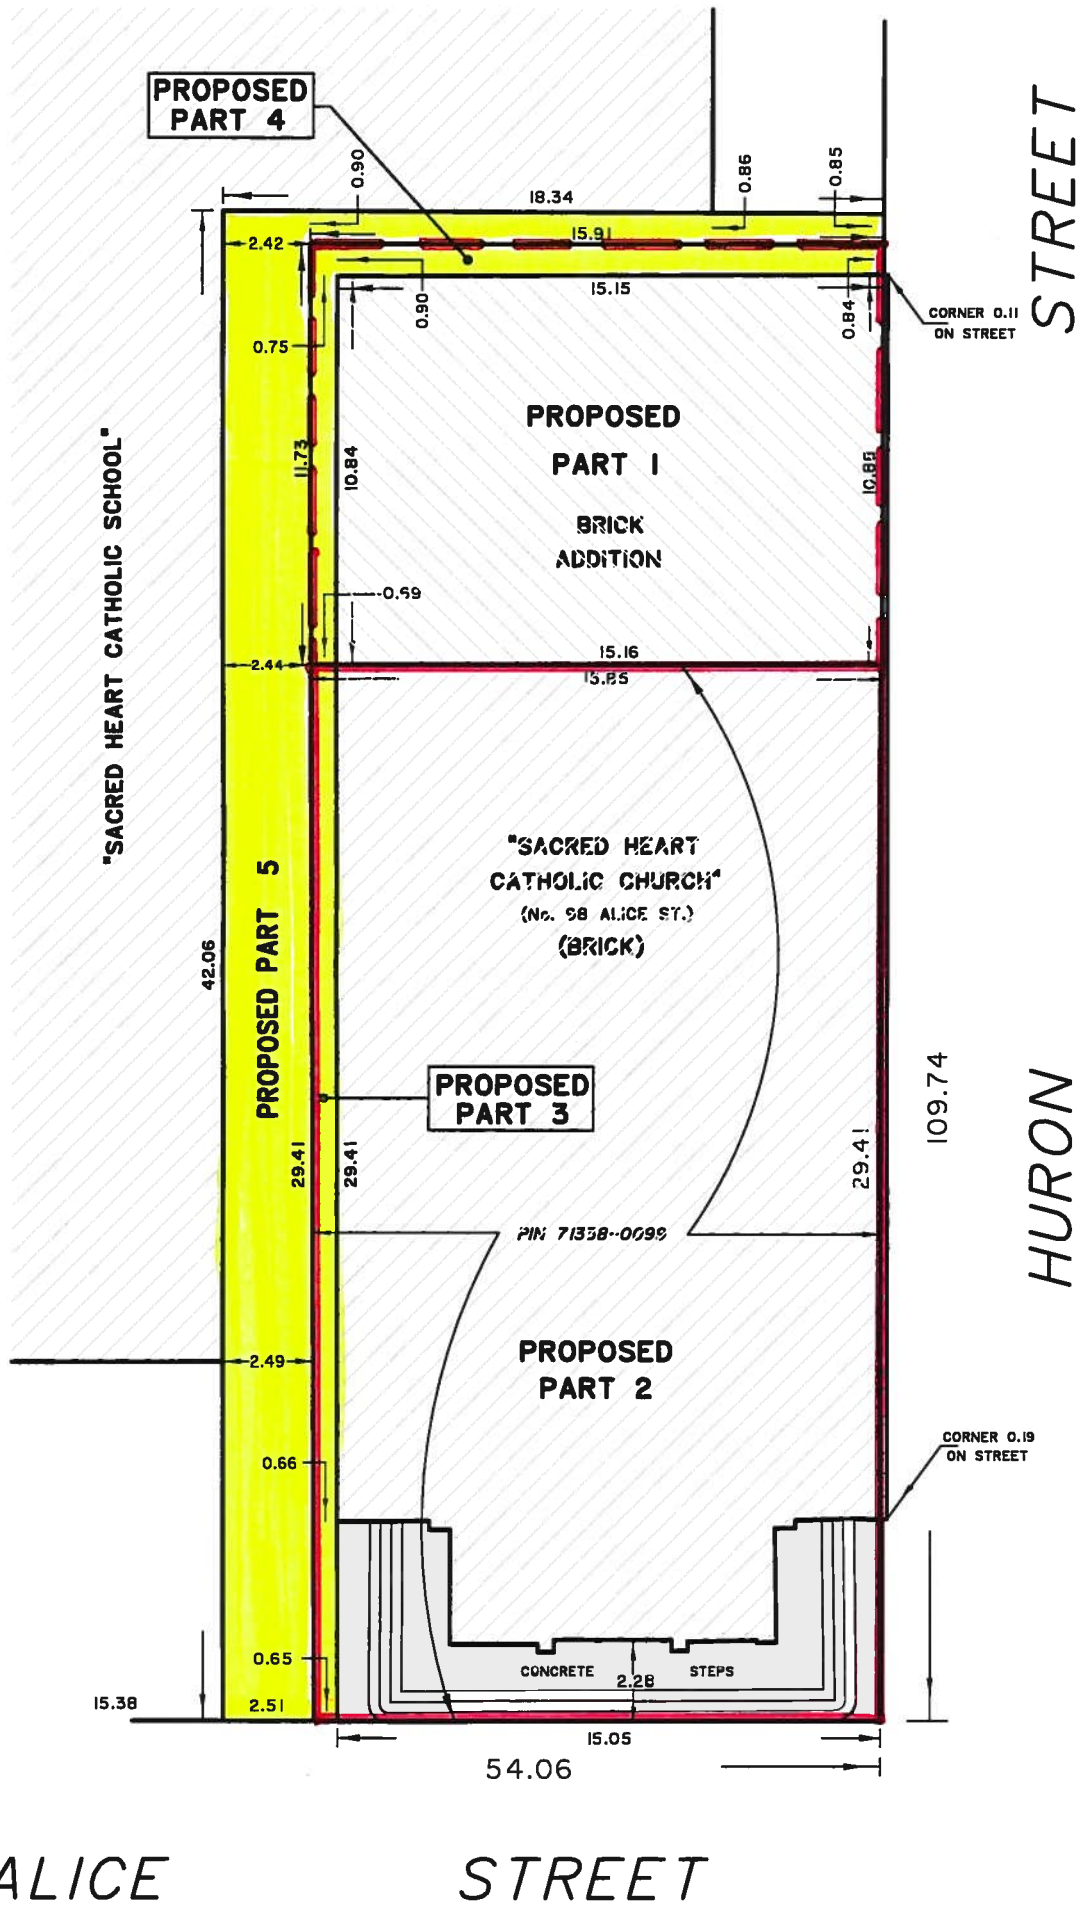

- EXISTING CHURCH PROPERTY
- - - LOT ADDITION
- EASEMENT/RIGHT-OF-WAY (ACCESS)

DETAIL

SCALE 1 : 200

