

PREPARED FOR ZONE CHANGE
& SEVERANCE APPLICATION

METRIC:
DISTANCES SHOWN ON THIS
SKETCH ARE IN METRES AND
CAN BE CONVERTED TO FEET
BY DIVIDING BY 0.3048


CAUTION:
THIS IS NOT A PLAN OF
SURVEY AND SHALL NOT BE USED
EXCEPT FOR THE PURPOSE
INDICATED IN THE TITLE BLOCK.

I. BOUNDARY INFORMATION AND AREAS SHOWN ON THIS SKETCH HAVE BEEN COMPILED FROM A COMBINATION OF REGISTRY OFFICE RECORDS AND OLD SURVEYS AND IS SUBJECT TO VERIFICATION BY A COMPLETE UP-TO-DATE FIELD SURVEY.

OMAR

(ESTABLISHED BY REGISTERED PLAN 28)


STREET (18.29 WIDE)

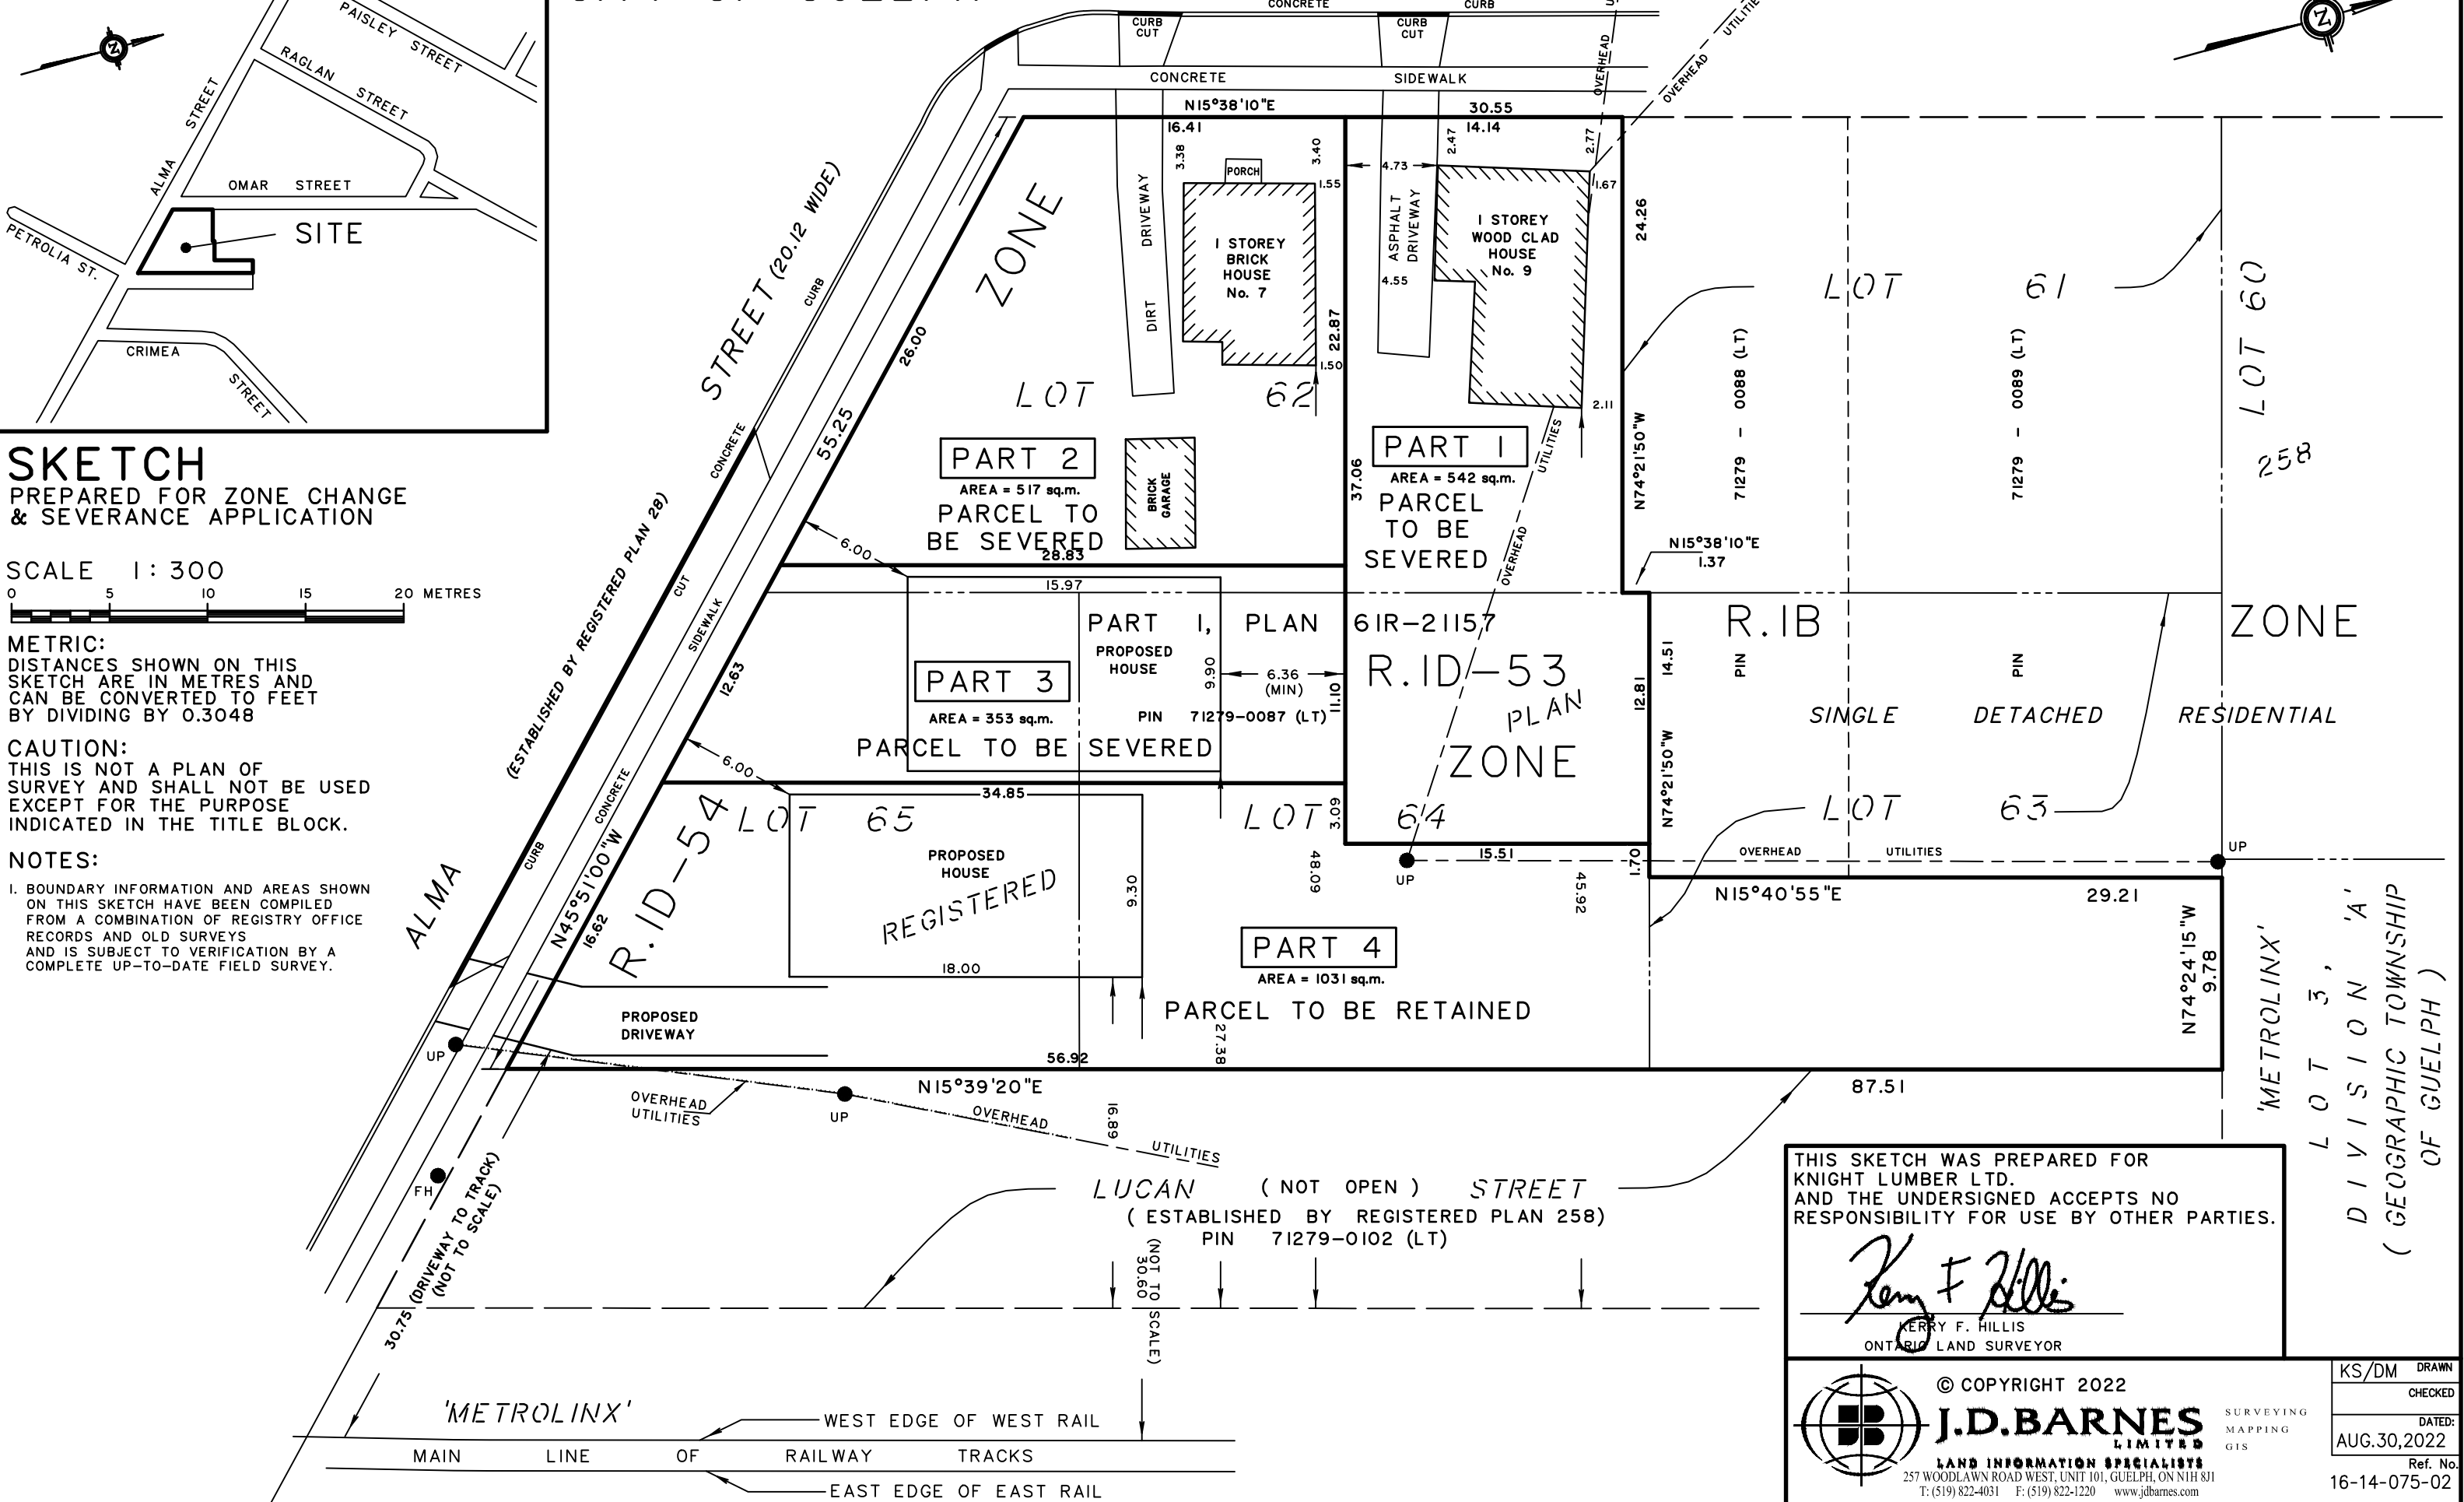

THIS SKETCH WAS PREPARED FOR
KNIGHT LUMBER LTD.
AND THE UNDERSIGNED ACCEPTS NO
RESPONSIBILITY FOR USE BY OTHER PARTIES.

Kerry F. Willis

KERRY F. HILLIS
ONTARIO LAND SURVEYOR

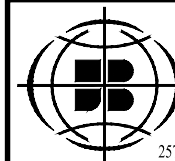

© COPYRIGHT 2022

J.D.BARNES

LAND INFORMATION SPECIALISTS
257 WOODLAWN ROAD WEST, UNIT 101, GUELPH, ON N1H 8J1
T: (519) 822-4031 F: (519) 822-1220 www.jdbarnes.com

KS/DM DRAWN

CHECKED

DATED:
AUG.30,2022

Ref. No.

6-14-075-02