



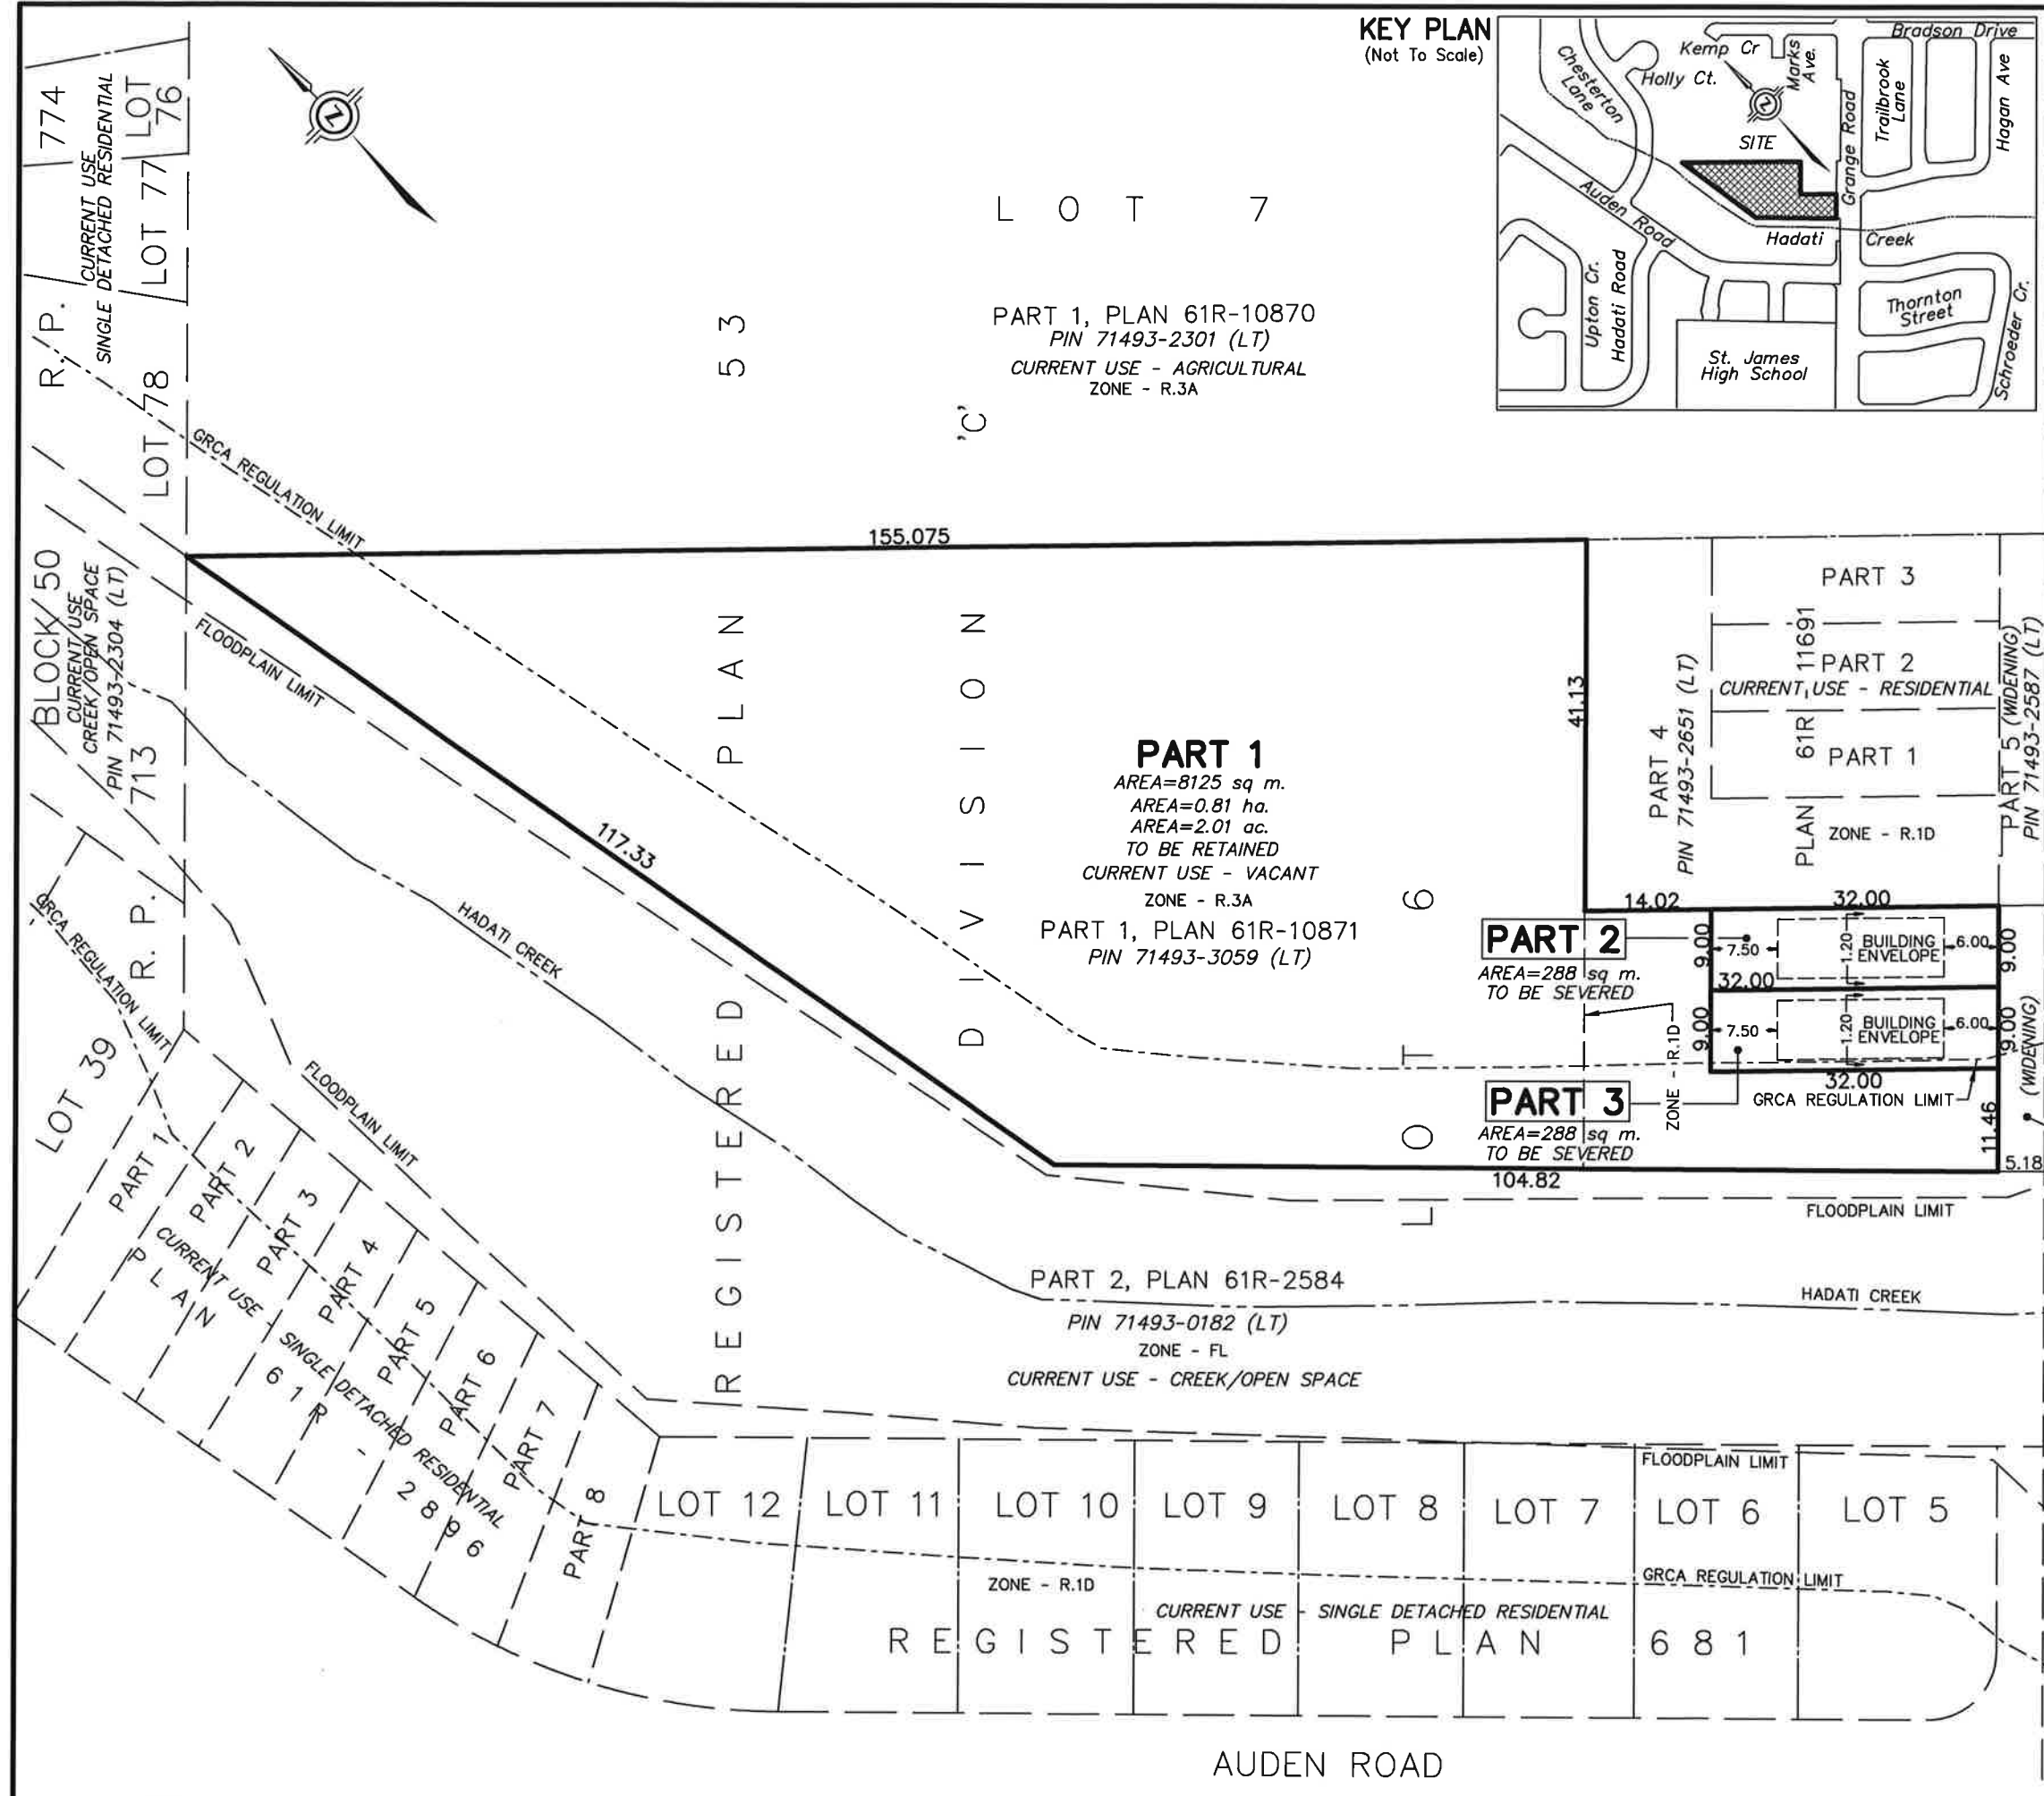


KEY PLAN
(Not To Scale)

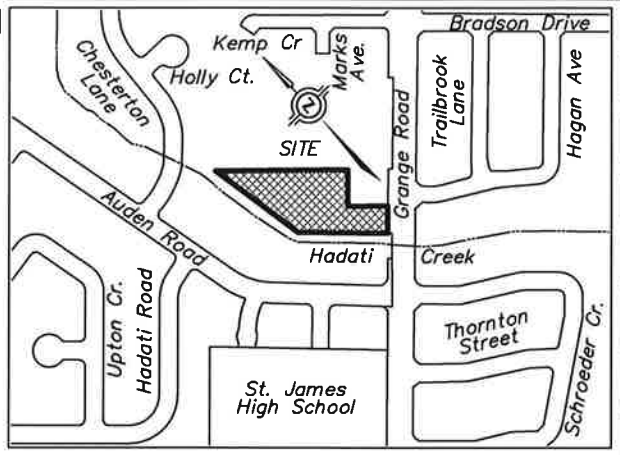

PLAN FOR CONSENT
PART OF LOT 6, DIVISION 'C'
REGISTERED PLAN 53
IN THE
CITY OF GUELPH
COUNTY OF WELLINGTON
SCALE 1 : 750
J.D. BARNES LIMITED

METRIC
DISTANCES AND/OR COORDINATES SHOWN ON THIS PLAN ARE IN METRES AND CAN BE CONVERTED TO FEET BY DIVIDING BY 0.3048.

CAUTION:
THIS IS NOT A PLAN OF SURVEY AND SHALL NOT BE USED EXCEPT FOR THE PURPOSE INDICATED IN THE TITLE BLOCK

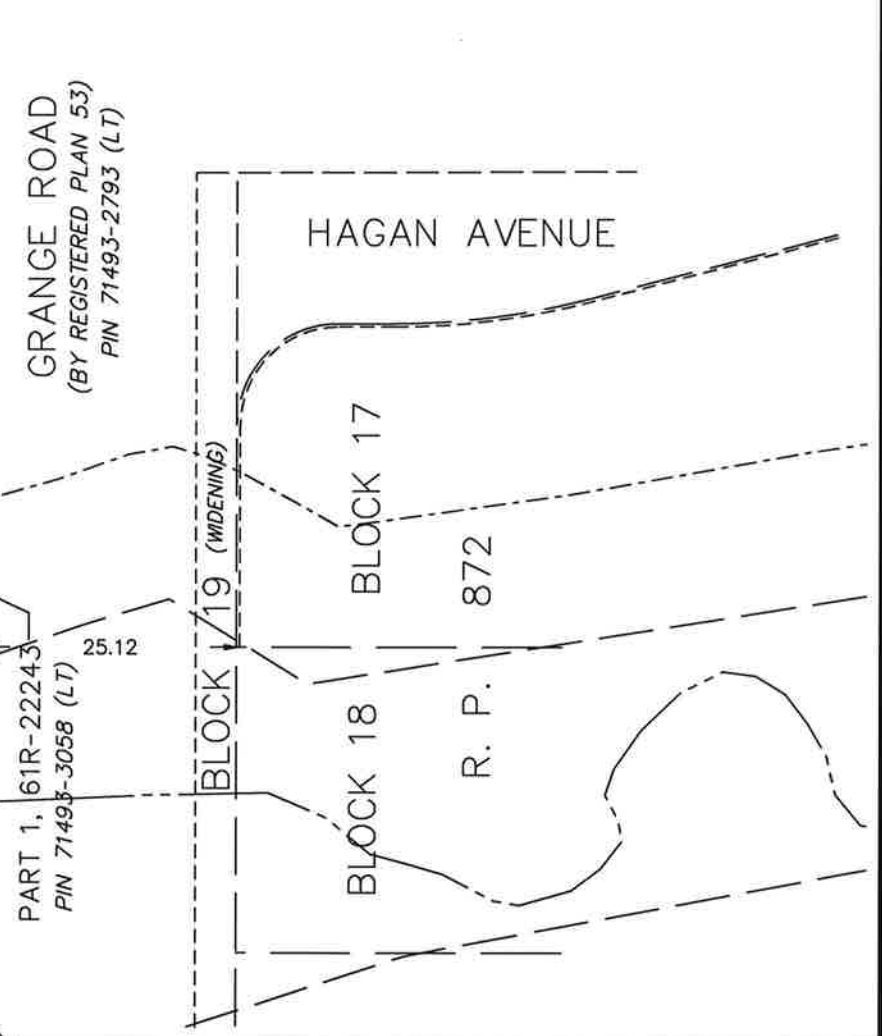

© COPYRIGHT
REPRODUCTION, DISTRIBUTION OR ALTERATION OF THIS PLAN IN WHOLE OR IN PART WITHOUT THE WRITTEN PERMISSION OF J.D. BARNES LIMITED IS STRICTLY PROHIBITED.

RPA	DRAWN
KFH	CHECKED
DATED: SEP 8/2022	
Ref. No. 22-14-656-00-B	

J.D. BARNES LIMITED
LAND INFORMATION SPECIALISTS
257 WOODLAWN ROAD WEST, UNIT 101, GUELPH, ON N1H 8J1
T: (519) 822-4031 F: (519) 822-1220 www.jdbarnes.com