


	2023.02.20	ISSUED FOR PERMIT	04		
	2023.02.03	DESIGN REVISIONS	03		
	2022.02.11	ISSUED FOR REVIEW	02		
	2022.02.04	ISSUED FOR REVIEW	01		
	DATE	REVISIONS	No.		

PROJECT NAME	PROPOSED RENOVATION & ADDITION 88 KILCAN STREET SUDBURY, ON
DRAWING TITLE	ELEVATIONS


SHEET NUMBER	A2.1
DRAWN BY	
PROJECT No.	
DATE	

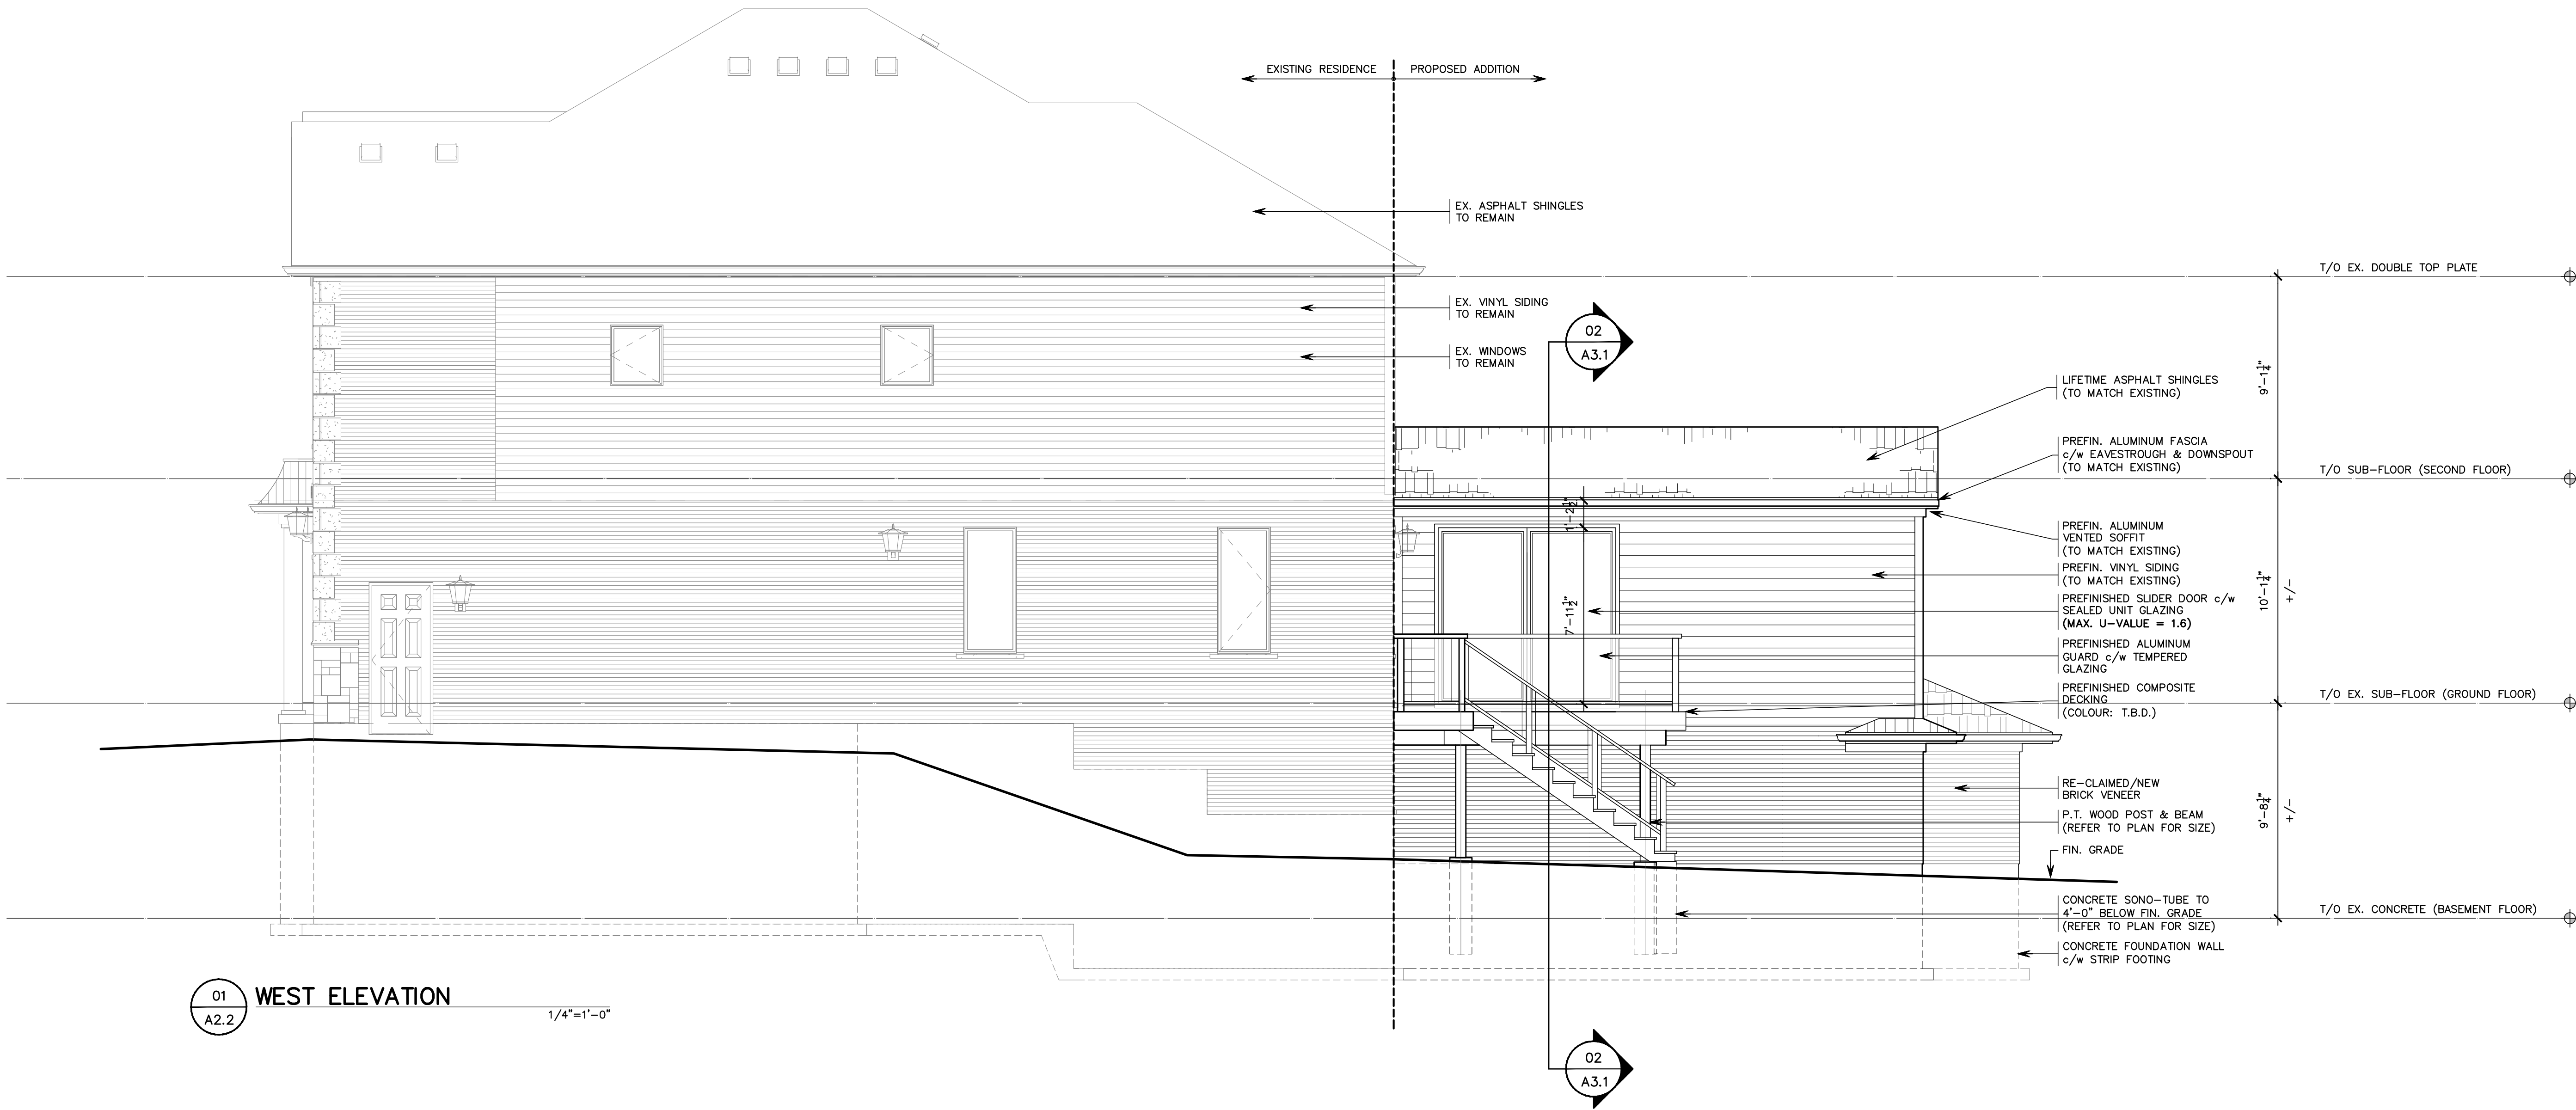

No.	REVISIONS	DATE
01	ISSUED FOR REVIEW	2022.02.04
02	ISSUED FOR REVIEW	2022.02.11
03	DESIGN REVISIONS	2023.02.03
04	ISSUED FOR PERMIT	2023.02.20

PROJECT NAME	PROPOSED RENOVATION & ADDITION
DRAWING TITLE	ELEVATIONS
PROJECT No.	88 KACIKAN STREET GUELPH, ON

SHEET NUMBER	A2.2
DRAWN BY	
PROJECT No.	
DATE	

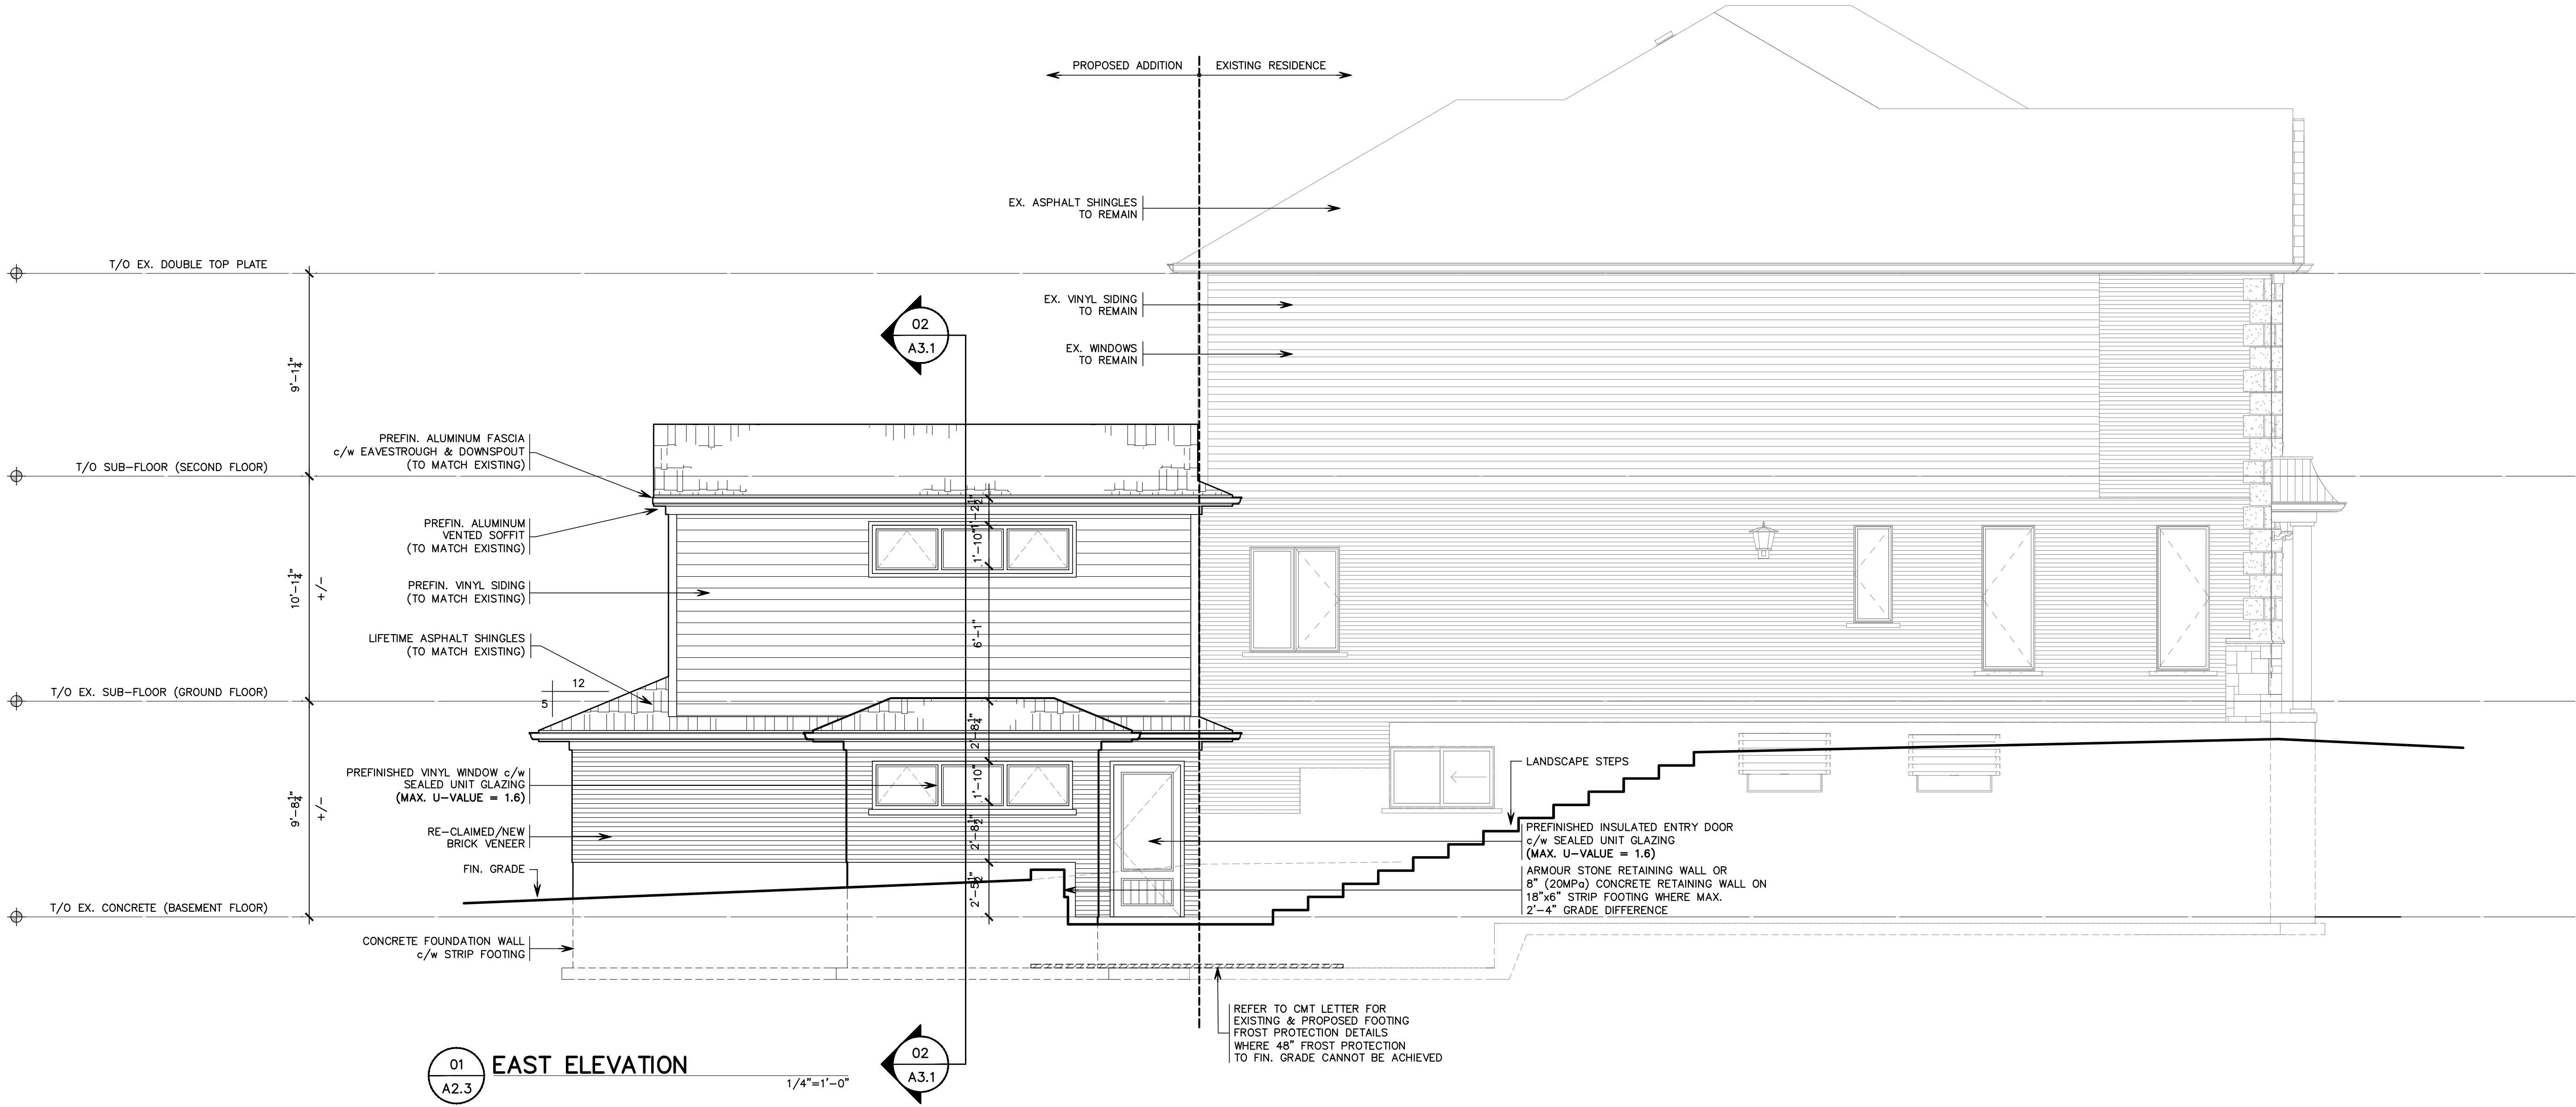

	2023.02.20	ISSUED FOR PERMIT	04	
	2023.02.03	DESIGN REVISIONS	03	
	2022.02.11	ISSUED FOR REVIEW	02	
	2022.02.04	ISSUED FOR REVIEW	01	
	DATE	REVISIONS	No.	

PROJECT NAME	PROPOSED RENOVATION & ADDITION 88 KACIKAN STREET GUELPH, ON
DRAWING TITLE	ELEVATIONS

SHEET NUMBER	A2.3
DRAWN BY	
PROJECT No.	
DATE	