

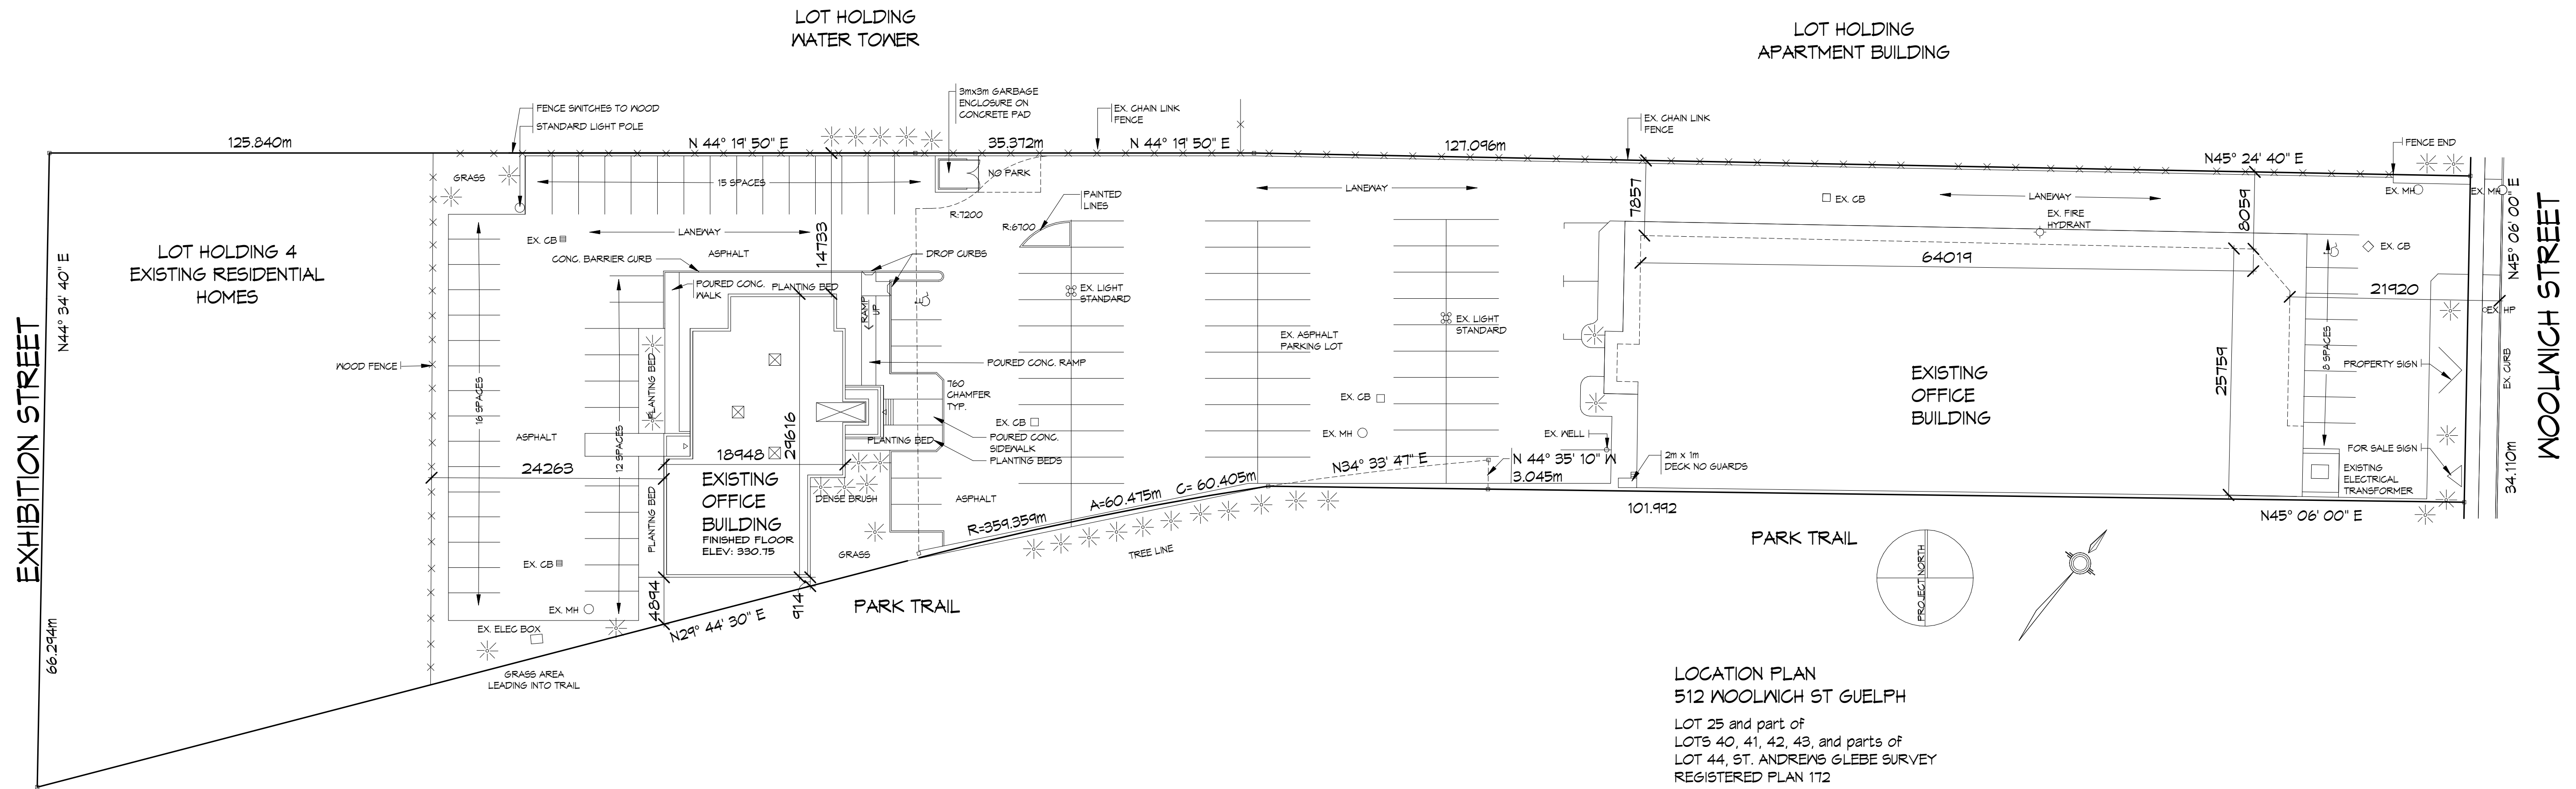


2023-05-11 11:34:12 AM

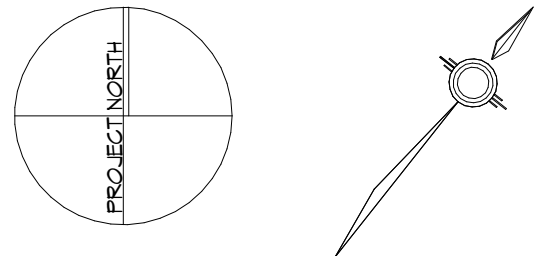


LOCATION PLAN  
 512 WOOLNICH ST GUELPH  
 LOT 25 and part of  
 LOTS 40, 41, 42, 43, and parts of  
 LOT 44, ST. ANDREAS GLEBE SURVEY  
 REGISTERED PLAN 172  
 CITY OF GUELPH

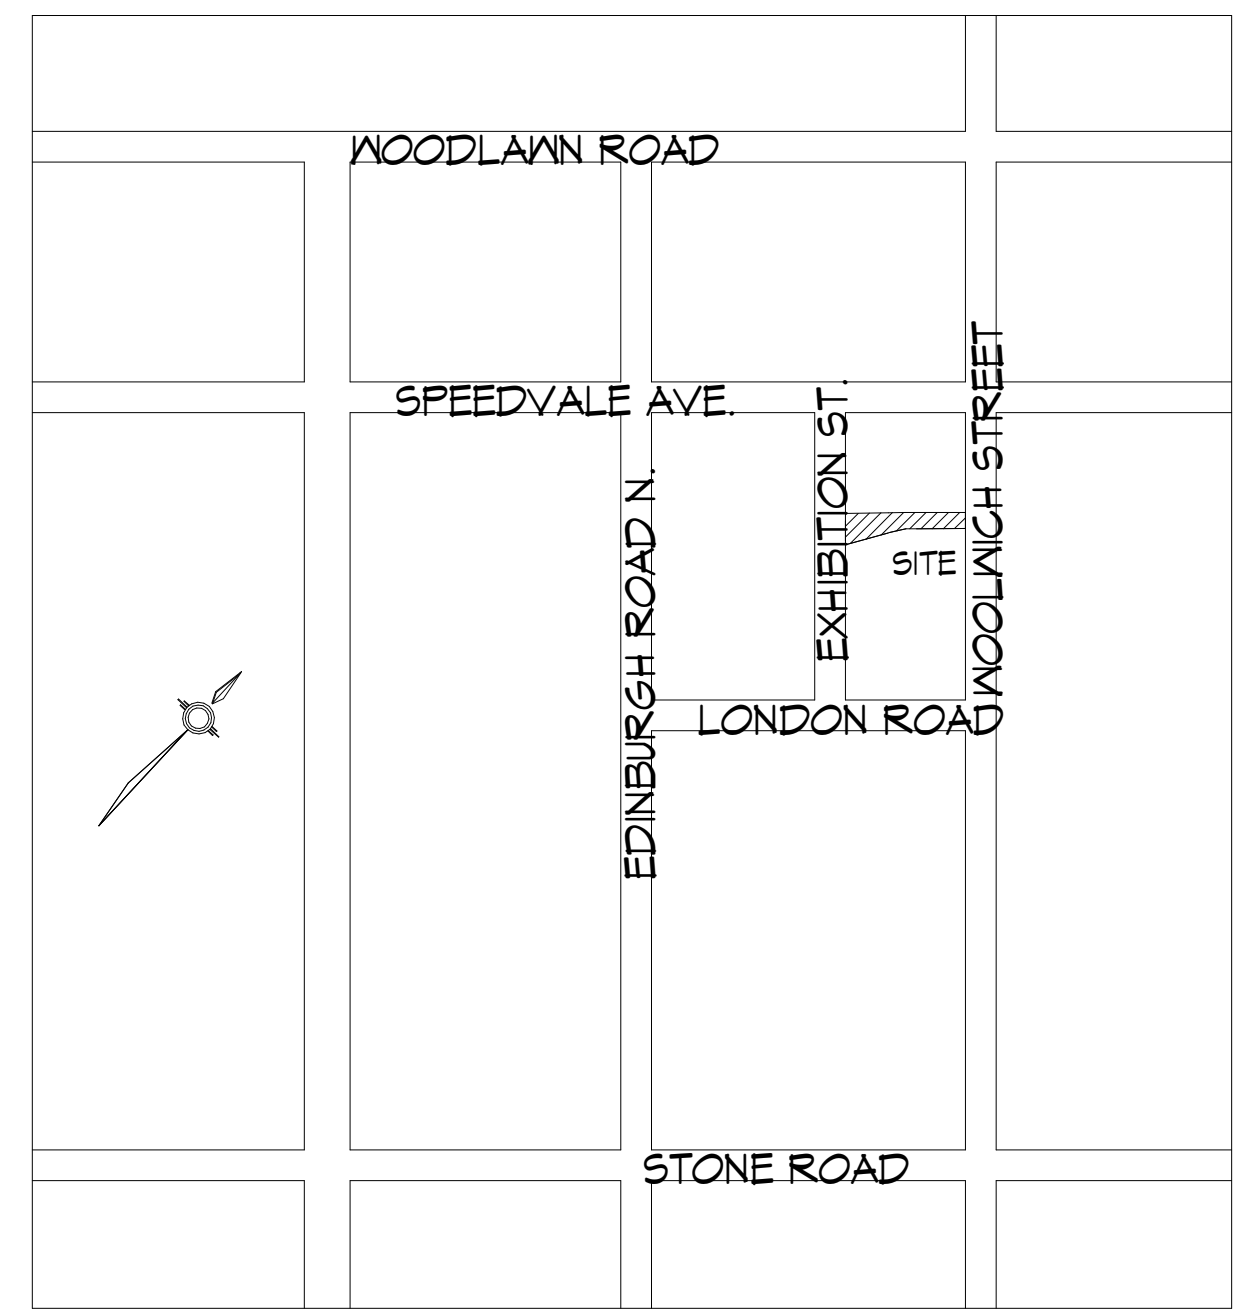

STATUS	Information
PROJECT #	23022
CHKD	RIT
DRAWN	M-JAHNKE
SCALE	1 : 350
DATE DWN	2023 05 10
ISSUED	2023 05 11

Ferrovia Office  
 512 Woolnich St., Guelph  
 Site Plan & Existing Conditions

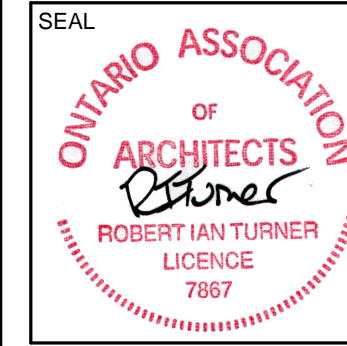

THE CONTRACTOR SHALL VERIFY ALL DIMENSIONS IN THE COURSE OF THE WORK PRIOR TO THE COMMENCEMENT OF THE WORK. UNDER NO CIRCUMSTANCES SHALL THE CONTRACTOR PROCEED IN UNCERTAINTY.

ALL DIMENSIONS AND SPECIFICATIONS PREPARED BY THE ARCHITECT ARE TO BE RETURNED AT HIS REQUEST.

DO NOT SCALE DRAWINGS.

**Fryett Turner**  
 ARCHITECTS INC

115 Metcalfe Street  
 Eloora, Ontario N0B 1S0  
 Tel: 519-846-2201  
 Fax: 519-846-0343  
 www.fryettarchitect.com

REVISIONS \_\_\_\_\_ DATE \_\_\_\_\_

A1.0