

PROJECT

NEWCOLD COLD STORAGE FACILITY
 384 CRAWLEY ROAD,
 GUELPH, ON L1L 1G5

CLIENT

NEWCOLD ADVANCED COLD LOGISTICS

CONSULTANT


AECOM Canada Architects Ltd.
 50 Sportsworld Crossing Road, Suite 290
 Kitchener, Ontario, N2P 0A4
 519 650 5313 tel 519 650 3424 fax
 www.aecom.com

This drawing has been prepared for the use of AECOM's client and may not be used, reproduced or relied upon by third parties, except as agreed by AECOM and its client, as required by law or for use by governmental (including agencies). AECOM accepts no responsibility, and denies any liability whatsoever, to any party that modifies this drawing with our AECOM's express written consent.

Do not scale this document. All measurements must be obtained from stated dimensions.

NOTE:
 IT IS THE RESPONSIBILITY OF THE CONTRACTORS TO INFORM THEMSELVES OF THE EXACT LOCATION OF, AND ASSUME ALL LIABILITY FOR DAMAGE TO ALL UTILITIES, SERVICES AND STRUCTURES WHETHER ABOVE GROUND OR BELOW GRADE BEFORE COMMENCING THE WORK. SUCH INFORMATION IS NOT NECESSARILY SHOWN ON THE DRAWING, AND WHERE SHOWN, THE ACCURACY CANNOT BE GUARANTEED.

WITH THE SOLE EXCEPTION OF THE BENCHMARK(S) SPECIFICALLY DESCRIBED FOR THIS PROJECT, NO ELEVATION INDICATED OR ASSUMED HEREON IS TO BE USED AS A REFERENCE ELEVATION FOR ANY PURPOSE.

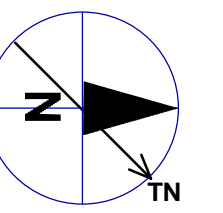

REGISTRATION



ISSUE/REVISION

NO.	DATE	DESCRIPTION
1	04/28/2023	ISSUED FOR SPA PHASE 1
I/R	DATE	DESCRIPTION

KEY PLAN

PROJECT NUMBER

60682143



SHEET TITLE

1st Floor General Arrangement Plan

SHEET NUMBER

A-110

Project Management Initials: Designer: Designer Checked: Checker Approved: Approver ARCH'D 24' x 36'

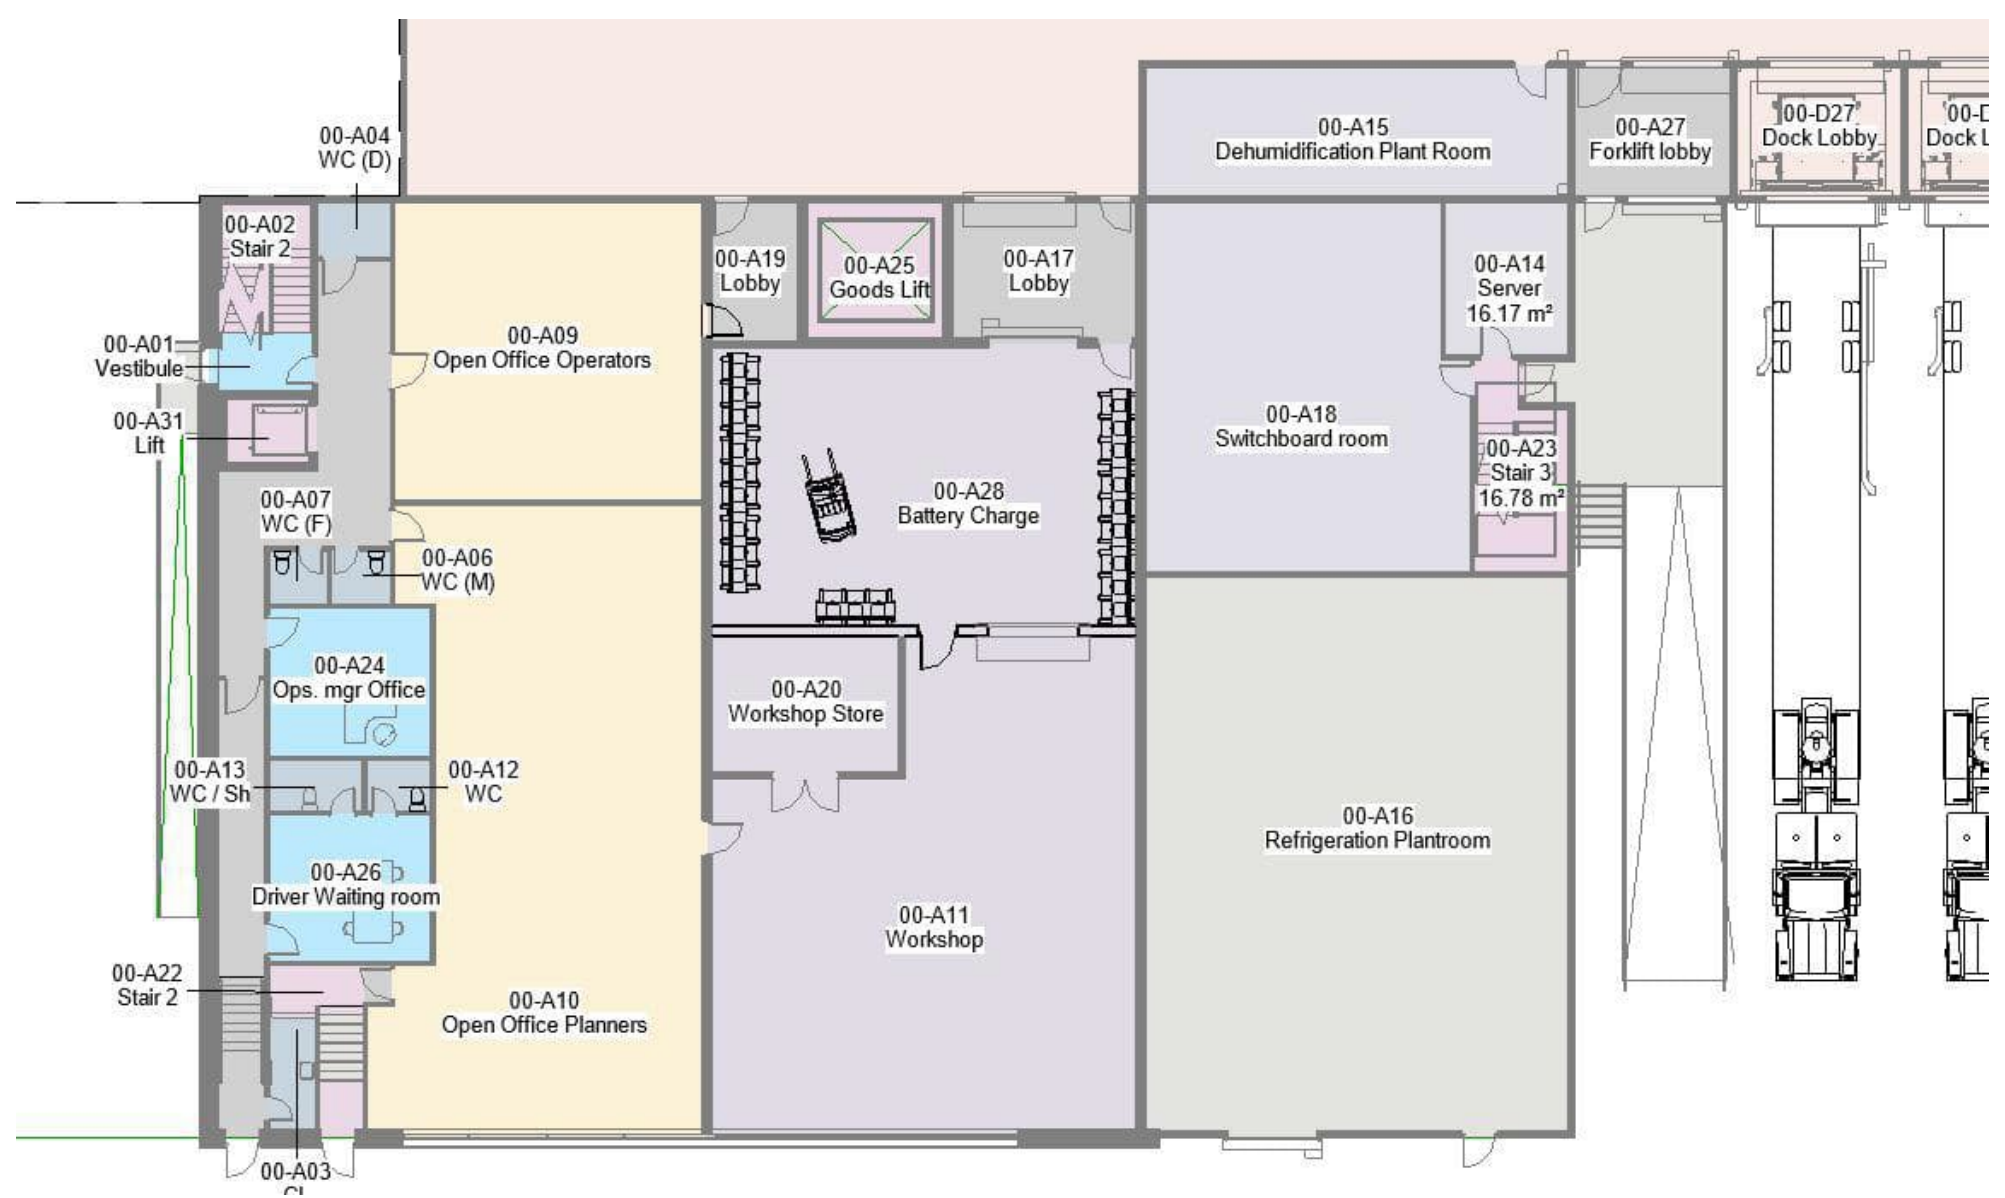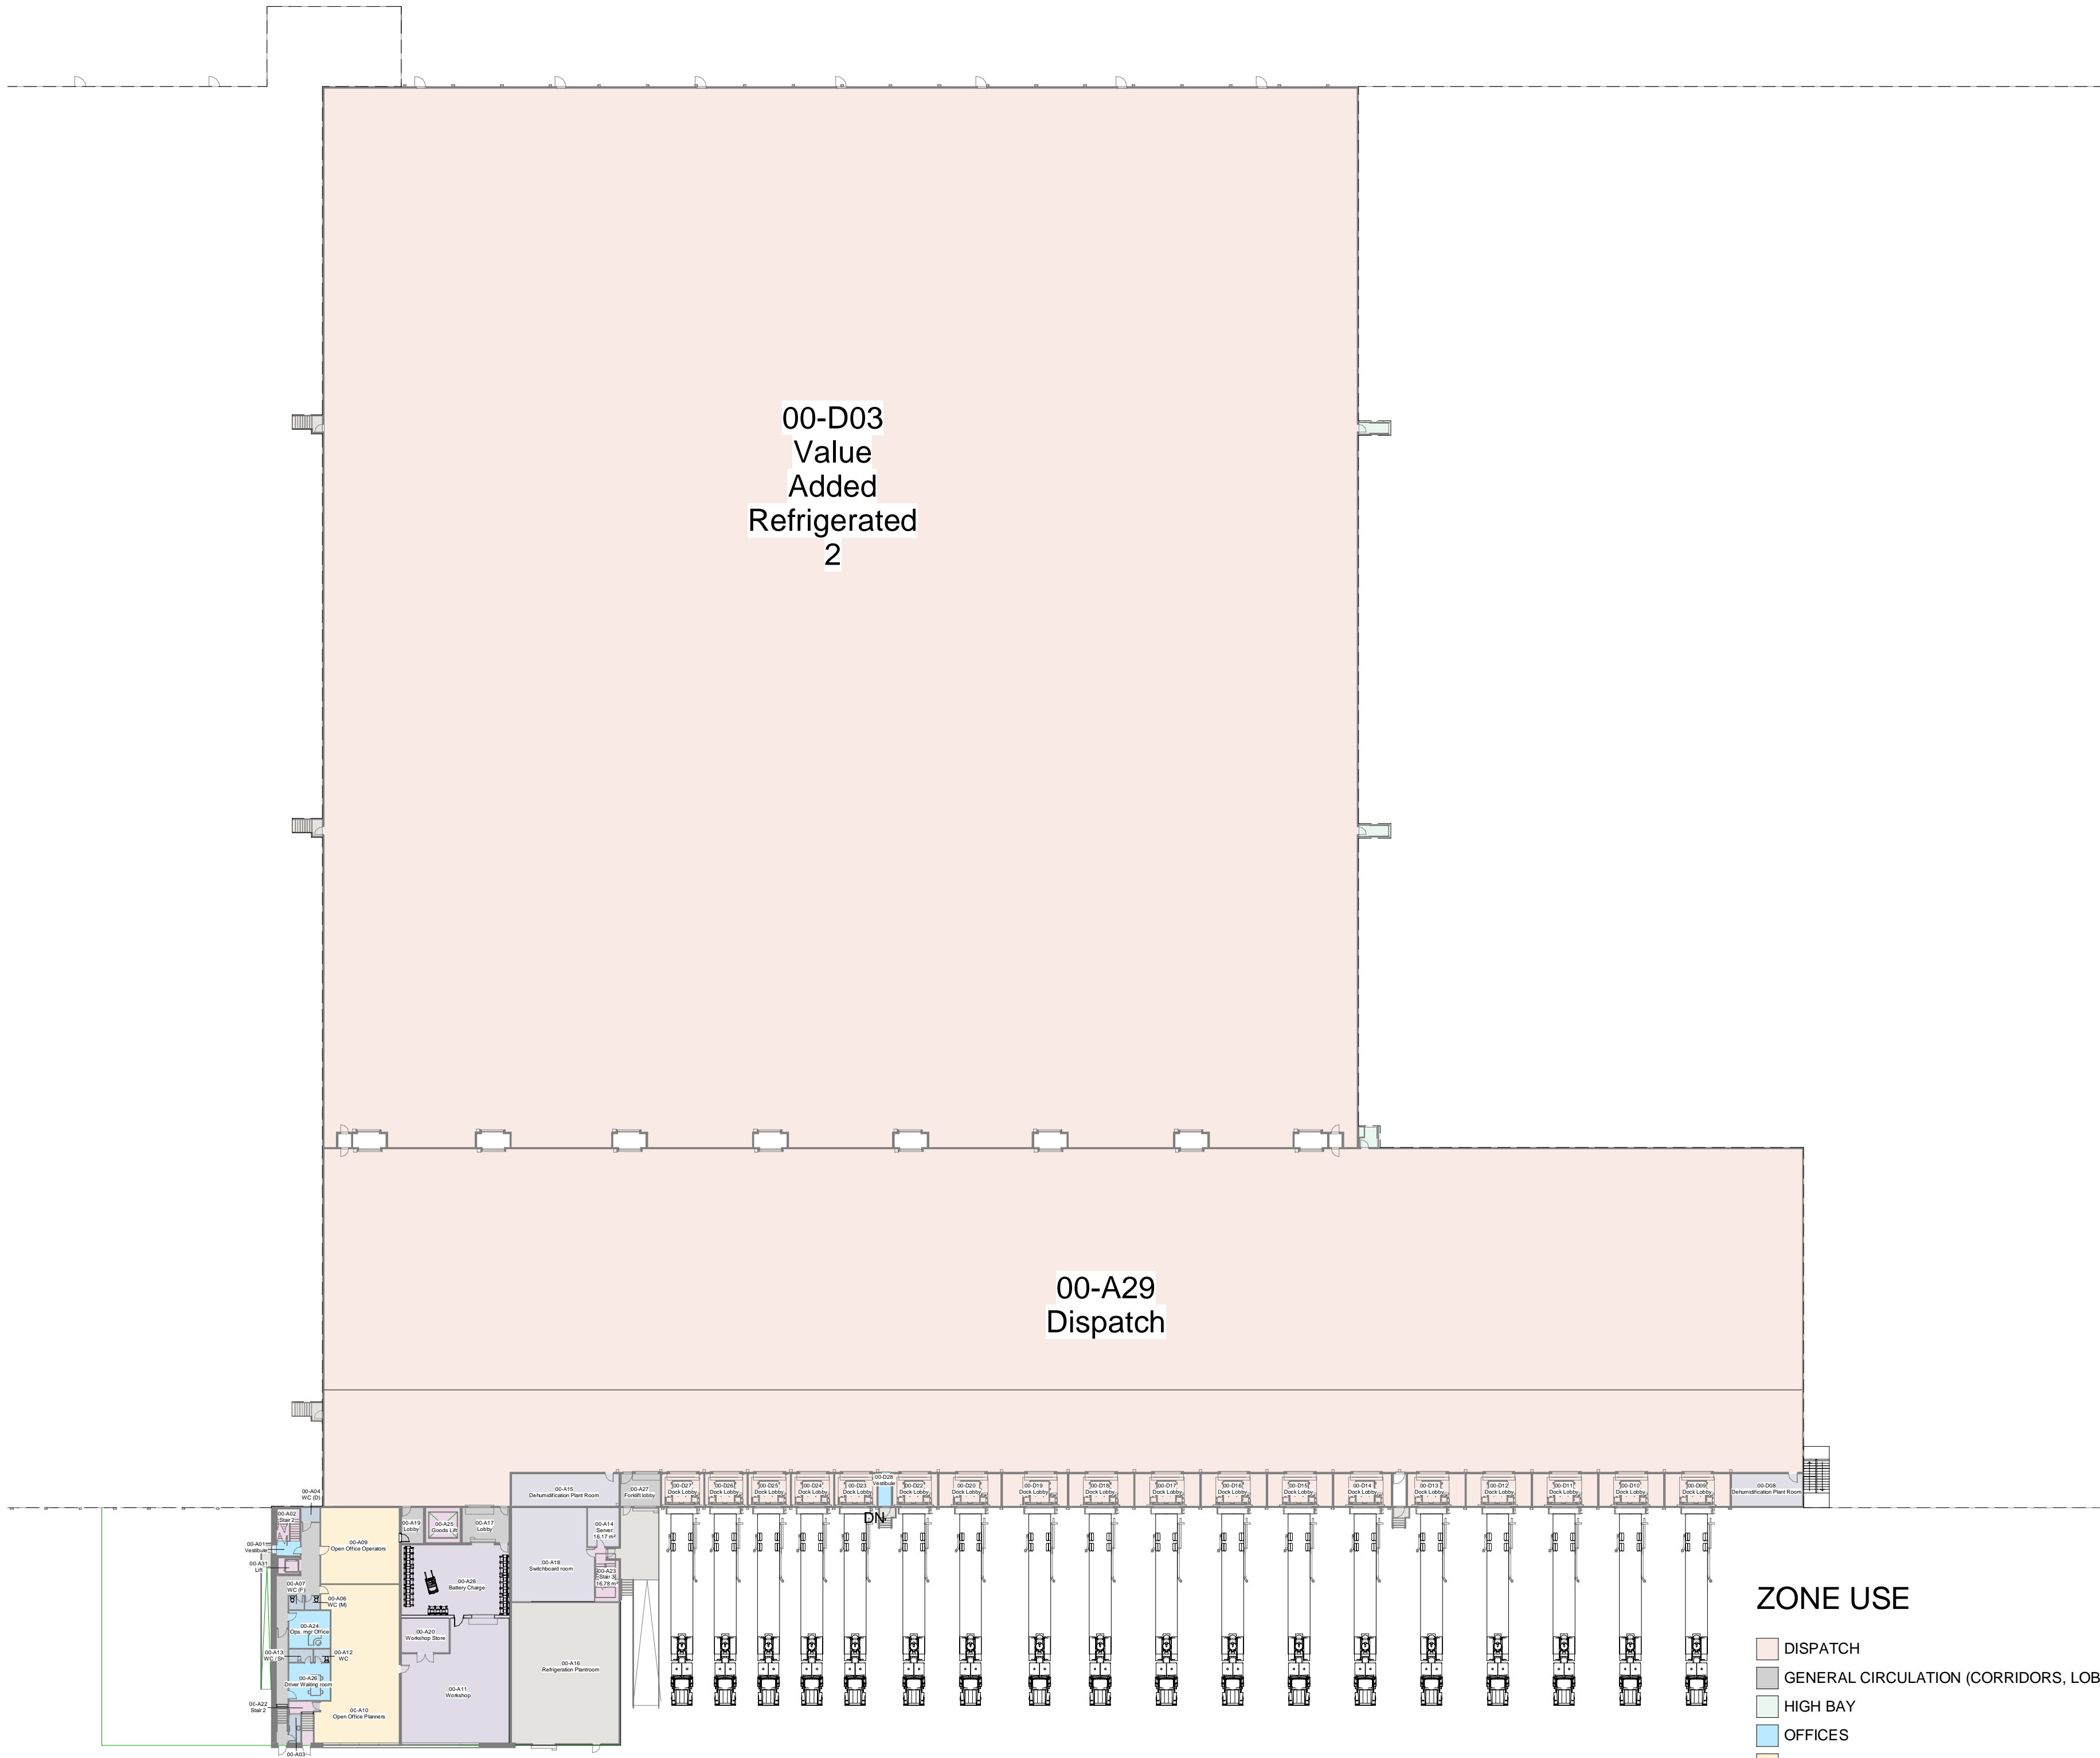

Last Revised: 13/04/2023 17:03:54
 Filename: C:\Users\BECOM\Documents\60682143\Arch\XX\MS-AG-001001_Todd.Baker.rvt
 Printed on 100% Post-Consumer Recycled Content Paper

