

THE CONTRACTOR SHALL VERIFY ALL DIMENSIONS IN THE FIELD OF THE WORK. ANY DISCREPANCIES SHALL BE REPORTED TO THE ARCHITECT PRIOR TO THE COMMENCEMENT OF THE WORK. UNDER NO CIRCUMSTANCES SHALL THE CONTRACTOR PROCEED IN UNCERTAINTY.

ALL DRAWINGS AND SPECIFICATIONS PREPARED BY THE ARCHITECT ARE HIS PROPERTY AS INSTRUMENTS OF HIS SERVICE AND ARE TO BE RETURNED AT HIS REQUEST. © COPYRIGHT

DO NOT SCALE DRAWINGS.


REVISION DATE

1. ISSUED FOR PERMIT MA 01 1999
2. SITE PLAN COMMENTS MA 12 1999

	PROPOSED	REQD	PROVIDED
SITE	90860 SF	8444 M ²	100 %
BUILDING	2053 SF	1912 SF	23 %
PARKING	4880 SF	3892 M ²	46 %
LOADING	4880 SF	3892 M ²	
OPEN SPACE	28821 SF	2679 M ²	31 %
SUITES		86	

	FUTURE		
SITE	90860 SF	100 %	
BUILDING	72650 SF	25 %	
PARKING	4880 SF	46 %	107
OPEN SPACE	26330 SF	29 %	
SUITES	50 + 56		116

AVAILABLE MTG RM PARKING	10 SPCS	1000 SF
RENOVATION AREA	11635 SF	
NEW CONSTR AREA	29160 SF	

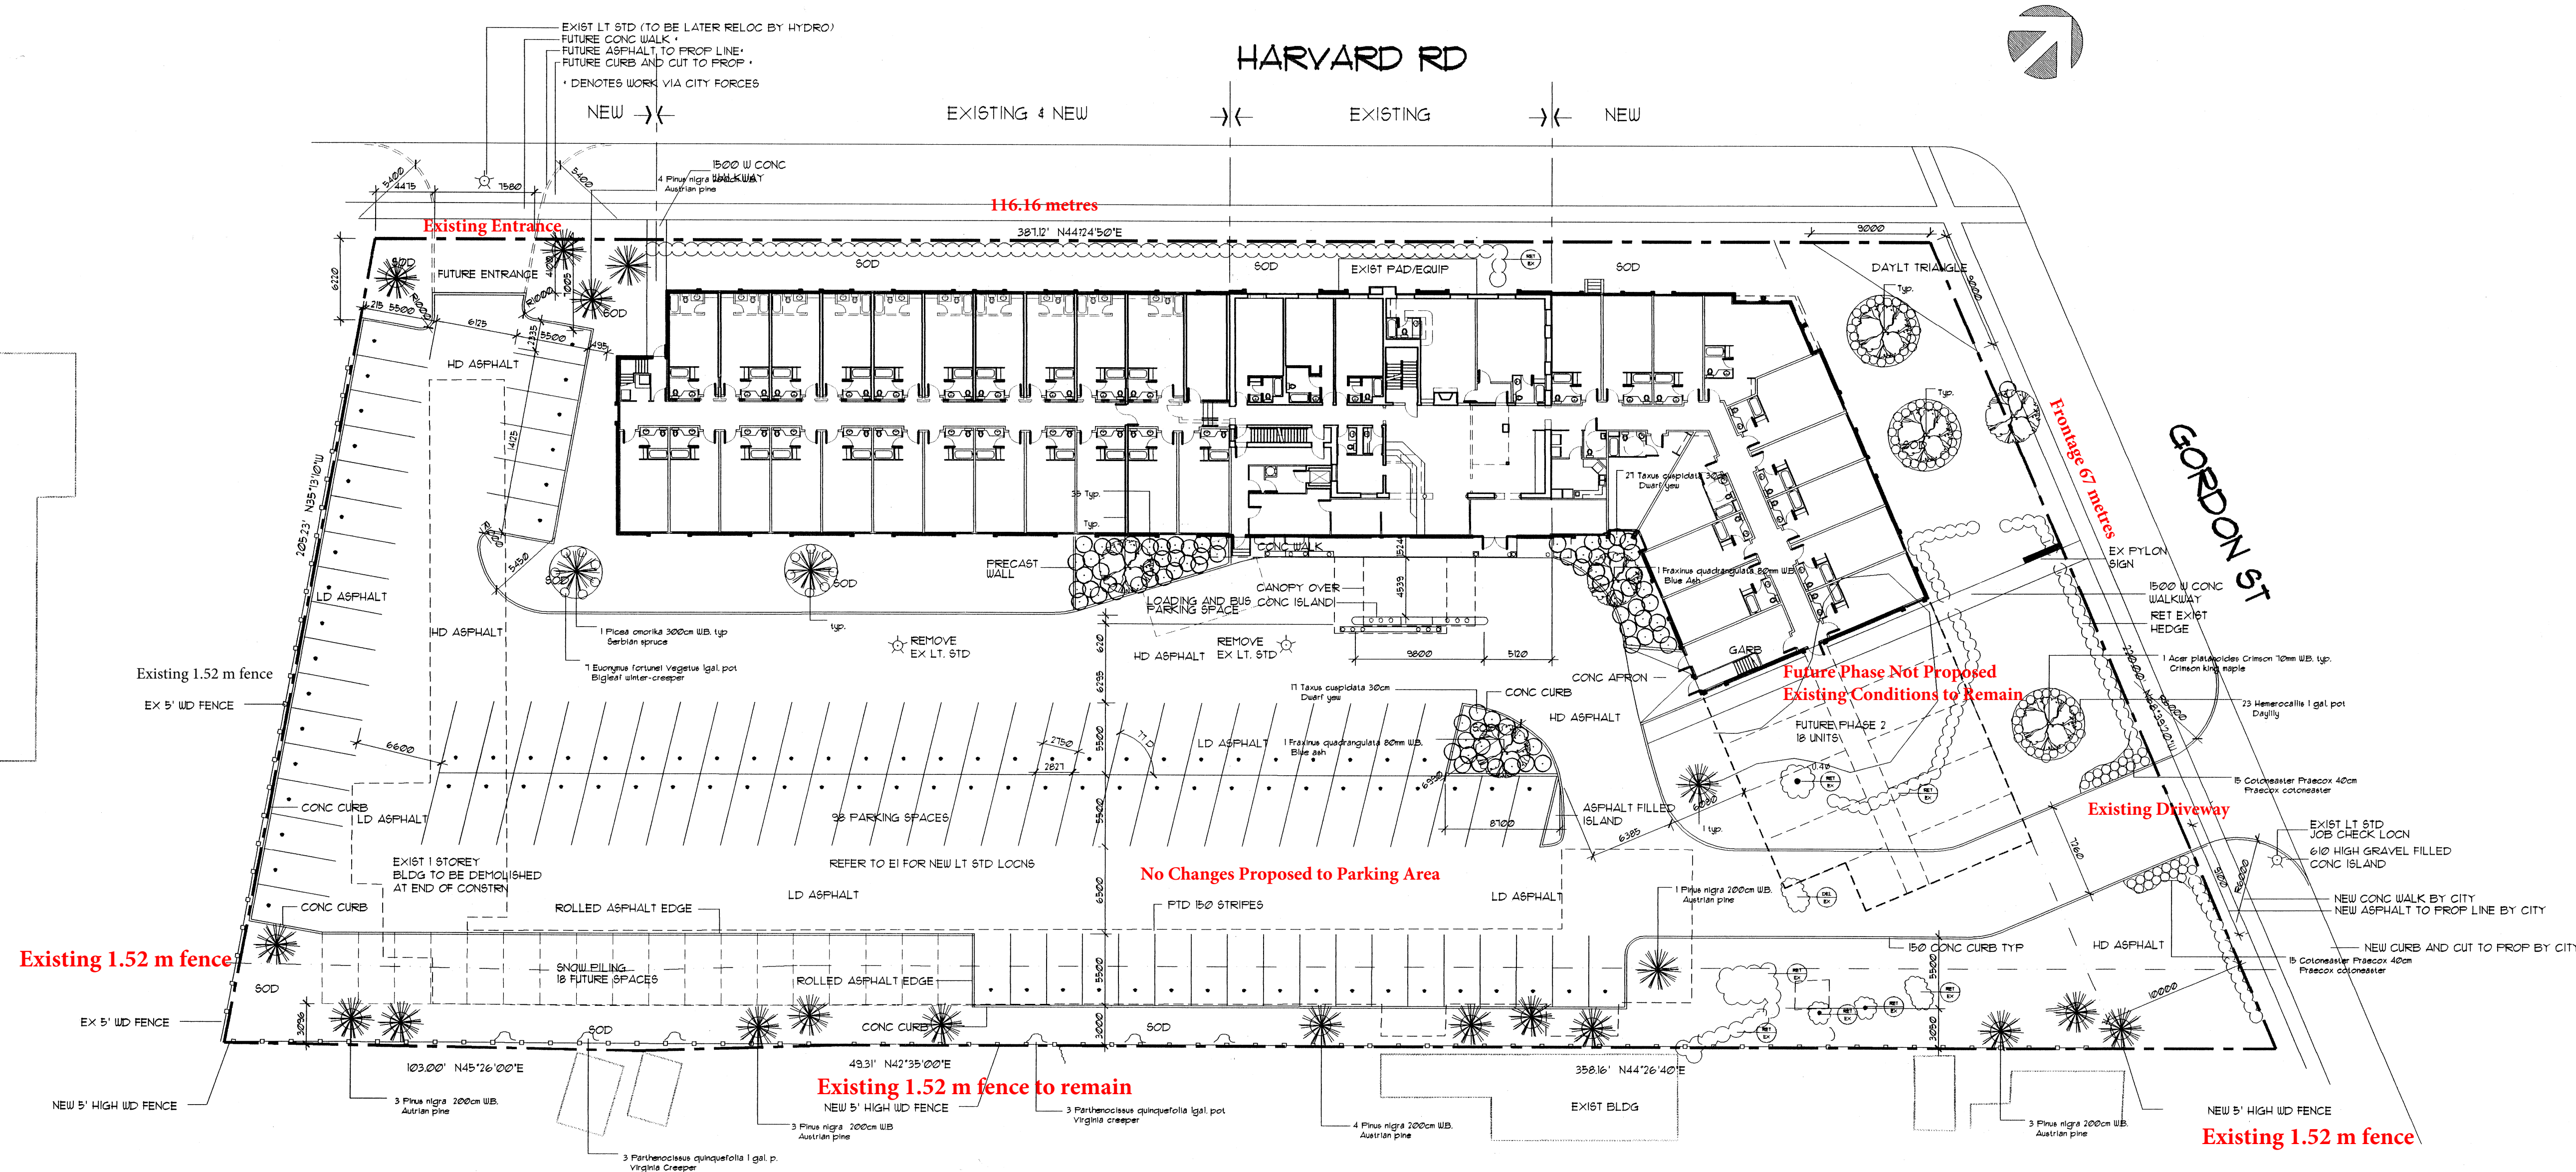

ANDAMAL CONSTRUCTION LTD.

JAMES FRYET ARCHITECT

60 GILKISON STREET
EGLORA, ONT. N0B 1S0
EMAIL: fryetarchitect@compuserve.com

TELEPHONE 519 46 2201
FAX 519 46 0343

SEAL DATE FEB 2, 1999

ISSUED

DRAWN

CHECKED

APPROVED

PROJECT

**ADDITIONS & ALTERATIONS
DAYS INN HOTEL
185 GORDON ST
GUELPH, ONT**

TITLE

SITE PLAN

SCALE SHEET #

1:300 METRIC

PROJECT #

98083

FILE #

PLOT