


SITE PLAN DATA

LOT AREA.....	5089.7ft ² / 472.85m ²
LOT COVERAGE.....	EXISTING..... 1355ft ² / 125.8m ² EXISTING SHED..... 96ft ² / 2.9m ²
PROPOSED SUNROOM.....	438ft ² / 40.6m ²
TOTAL.....	1889ft ² / 169.3m ²
GFA/LOT AREA RATIO.....	35.8%
IMPERVIOUS COVERAGE.....	20.1%
DRIVEWAY.....	436ft ² / 40.5m ²
PORCH.....	164ft ² / 15.2m ²
NEW CONC. PAD.....	428.4ft ² / 39.7m ²

AMSTERDAM CRESCENT

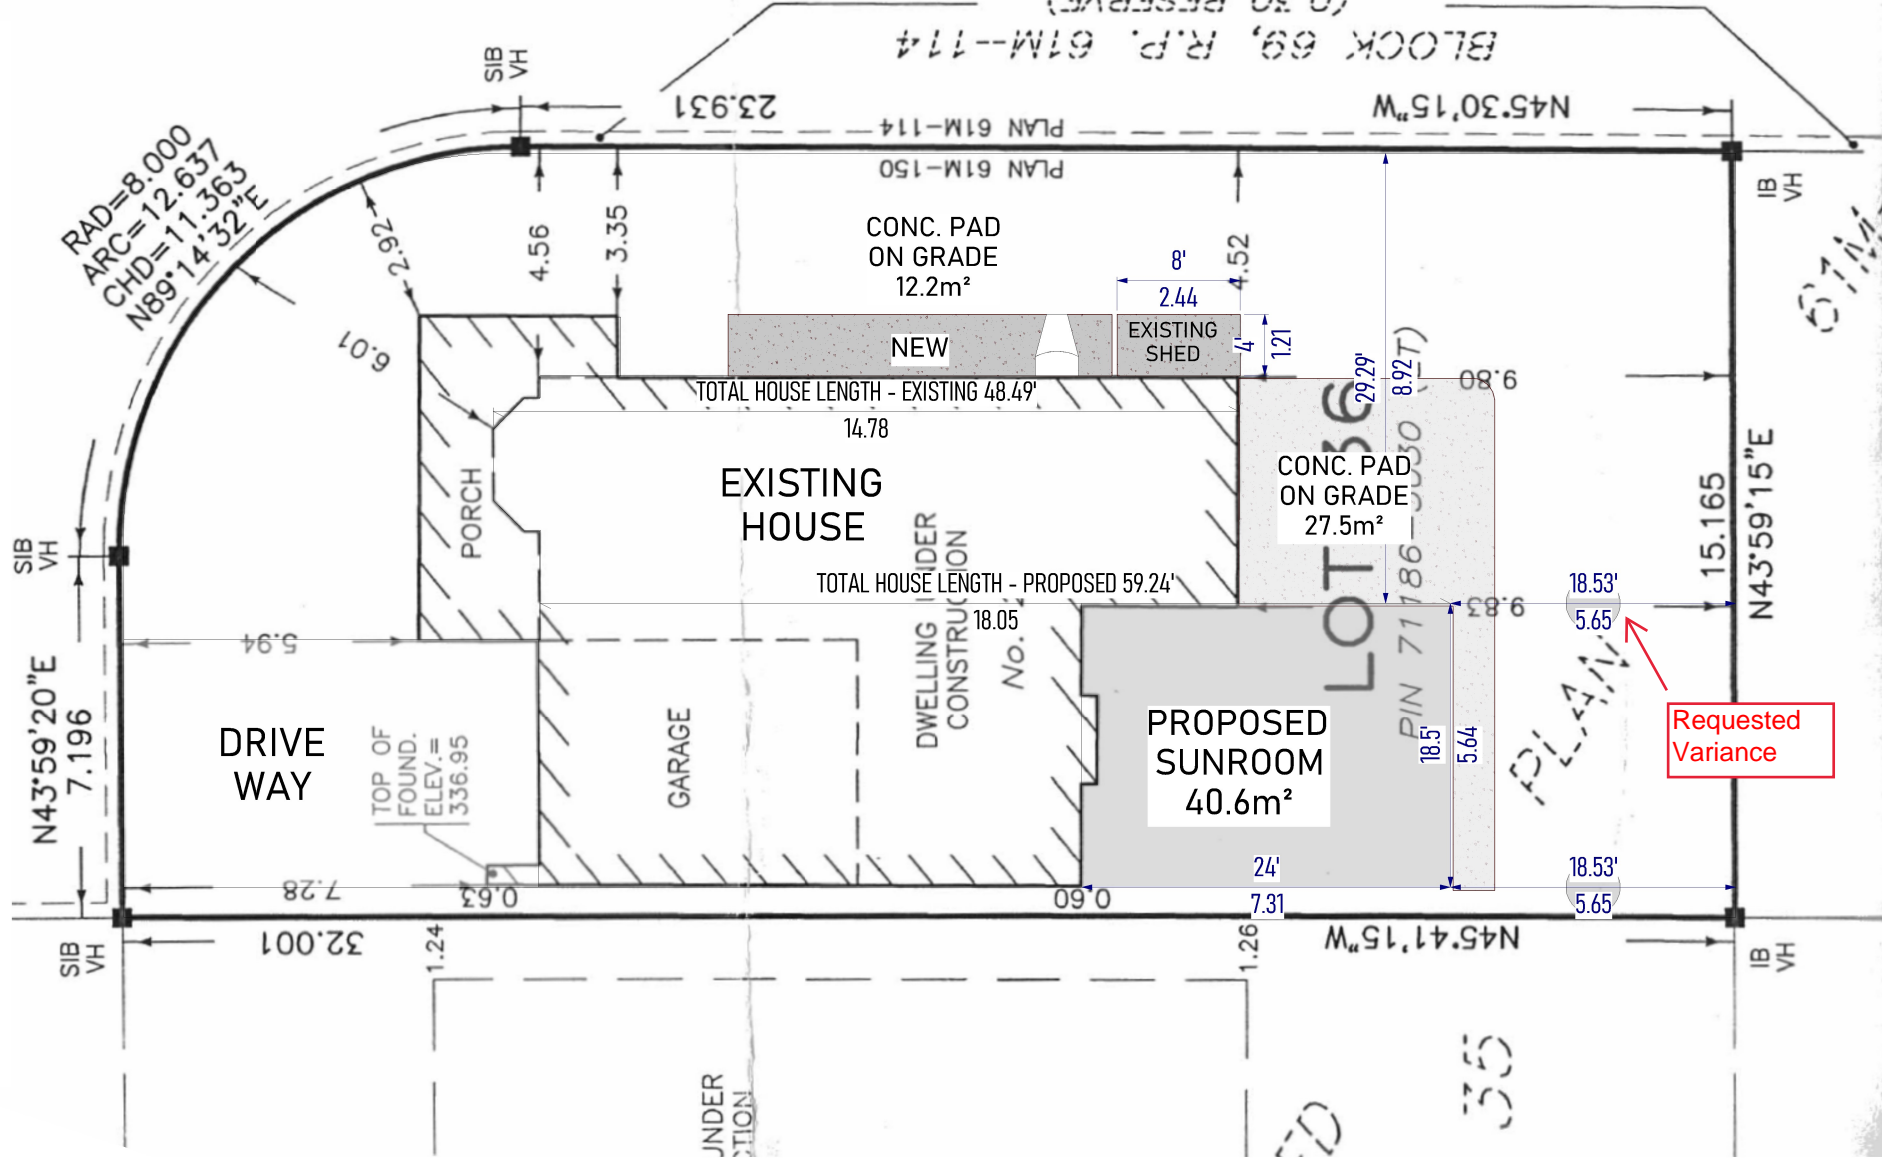

SCALE: 1=150

SUMMERFIELD DRIVE

(Established By Registered Plan 61M-114) (20,000 Metres Wide)

BLOCK 69, R.P. 61M-114
(0.30 RESERVE)



CONTRACTOR:
SUNSPACE BY TROPICAL
SUNROOMS INC.
1486 VICTORIA ST. N
KITCHENER, ONT. N2B 3E2

OWNER:
John & Sharon Porter
2 Amsterdam Cres., Guelph, Ont.
N1L 0G2 (619)766-2395
sharon-johnn@bell.net

1

I CERTIFY THAT I, SHAWN SAWATZKY, HAVE
REVIEWED AND TAKE RESPONSIBILITY FOR
THIS DESIGN AND I HAVE MET THE
REQUIREMENTS AND QUALIFICATIONS AS
SET OUT IN THE ONTARIO BUILDING CODE.
BCIN: 28441

DRAW
N BY:
SMS