
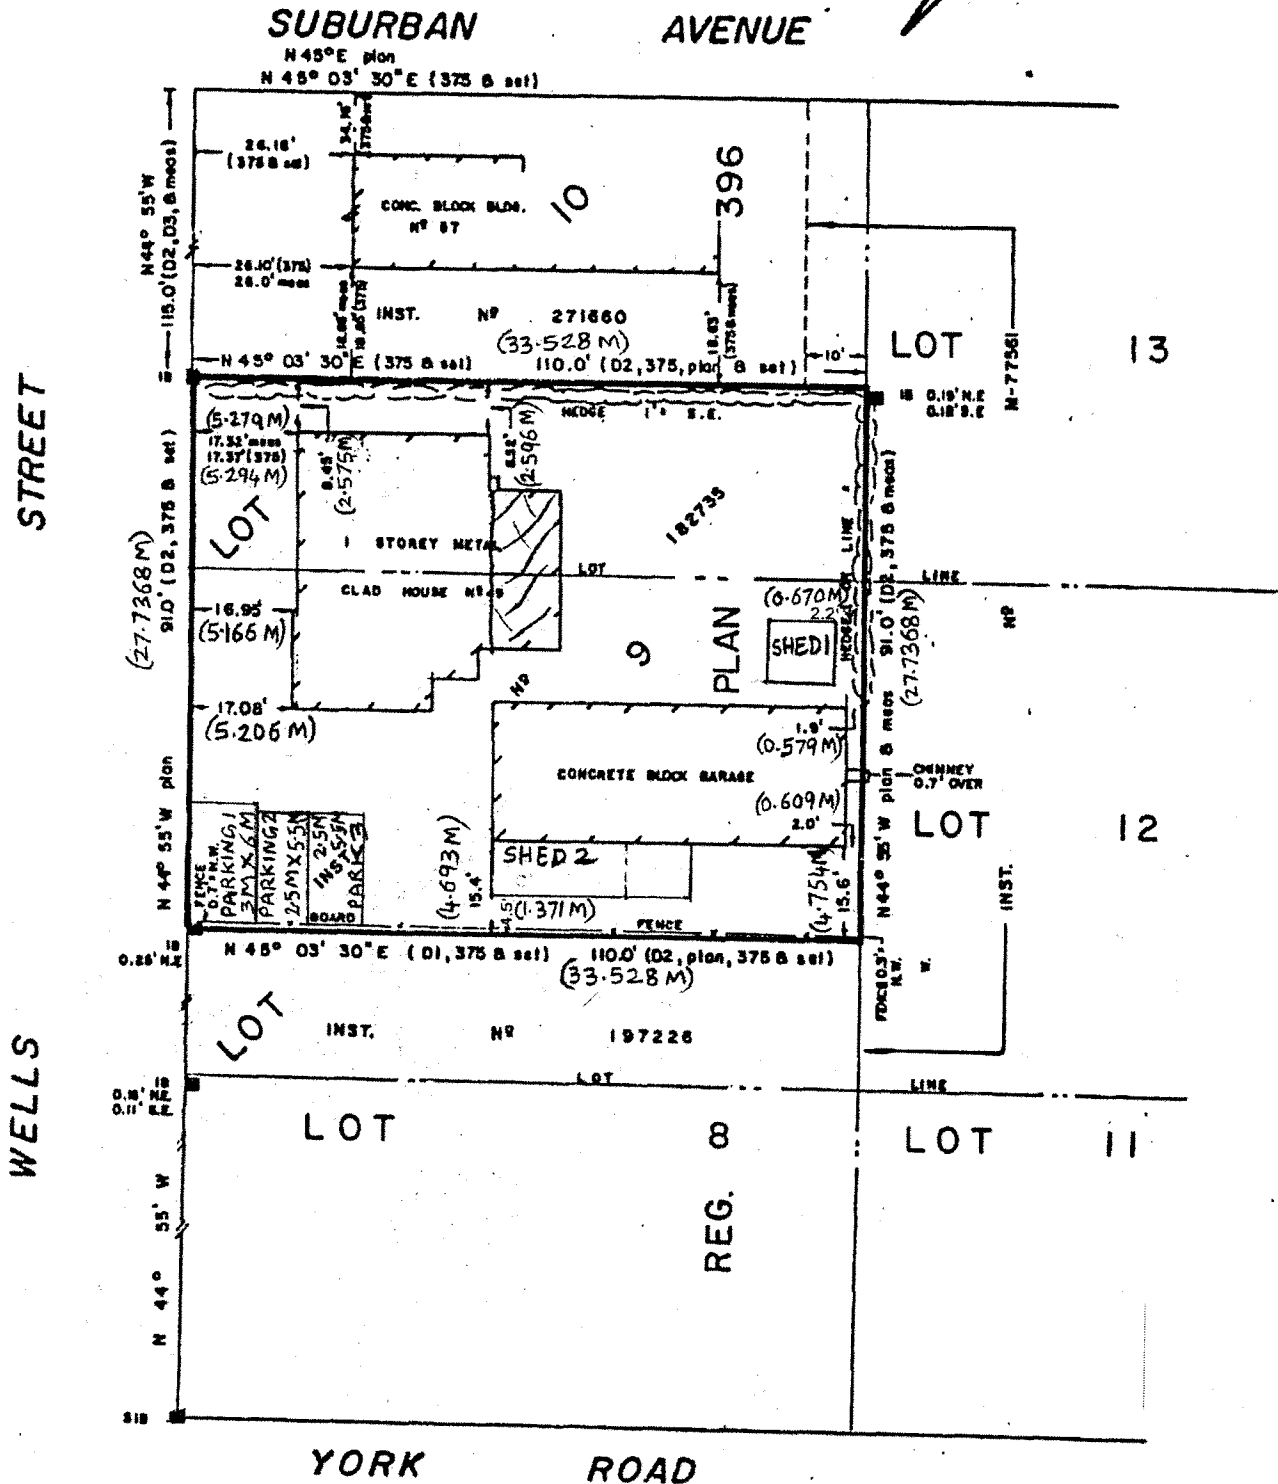


BUILDING LOCATION SURVEY OF
 PART OF
 LOTS 9 AND 10, REGISTERED PLAN 396
 CITY OF GUELPH
 SCALE: 1 INCH = 30 FEET
 IAN D. ROBINSON O.L.S.
 1988

- M2 ZONE
 - 49 Wells St.

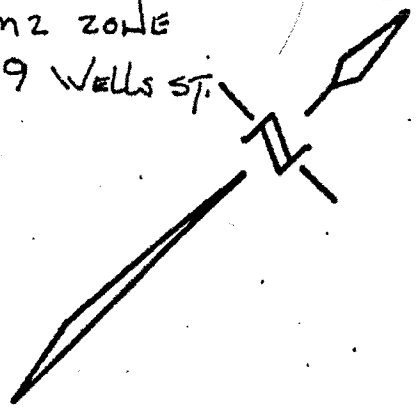

NOTE:
 BEARINGS ARE REFERRED TO THE NORTHEASTERLY LIMIT OF WELLS
 STREET AS SHOWN ON REG. PLAN 396 AS BEING N44° 55' W.

375 DENOTES BLACK, SHOEMAKER, ROBINSON & DONALDSON LTD.
 □ DENOTES SURVEY MONUMENT PLANTED
 ■ DENOTES SURVEY MONUMENT FOUND
 18 DENOTES IRON BAR
 318 DENOTES STANDARD IRON BAR
 PLAN DENOTES REG. PLAN 396

D1 DENOTES INST. NO 197226
 D2 DENOTES INST. NO 182735
 D3 DENOTES INST. NO 271 600

SURVEYOR'S CERTIFICATE

I CERTIFY THAT

THE FIELD SURVEY REPRESENTED ON THIS PLAN WAS
 COMPLETED ON THE 26th DAY OF JANUARY, 1988.

NO PERSON MAY COPY, DISTRIBUTE OR ALTER THIS PLAN IN WHOLE OR IN PART WITHOUT THE WRITTEN PERMISSION
 OF BLACK, SHOEMAKER, ROBINSON & DONALDSON LIMITED.

© BLACK, SHOEMAKER, ROBINSON & DONALDSON LIMITED
 ONTARIO LAND SURVEYORS
 351 SPEEDVALE AVE. WEST, GUELPH, ONTARIO 822-4031

DATE: MARCH 15, 1988

SCALE: 1 INCH = 30 FEET

RVK

PER:

I.D. Robinson

ONTARIO LAND SURVEYOR

PROJECT
 88-5178

A-83/88

SEAL