





GRINHAM ARCHITECTS
 15 Yarmouth Street
 Guelph, Ontario, N1H 4G2
 Tel: 519.766.1580
 Fax: 519.766.1377
 Email: info@grinham.ca
 Web: www.grinham.ca

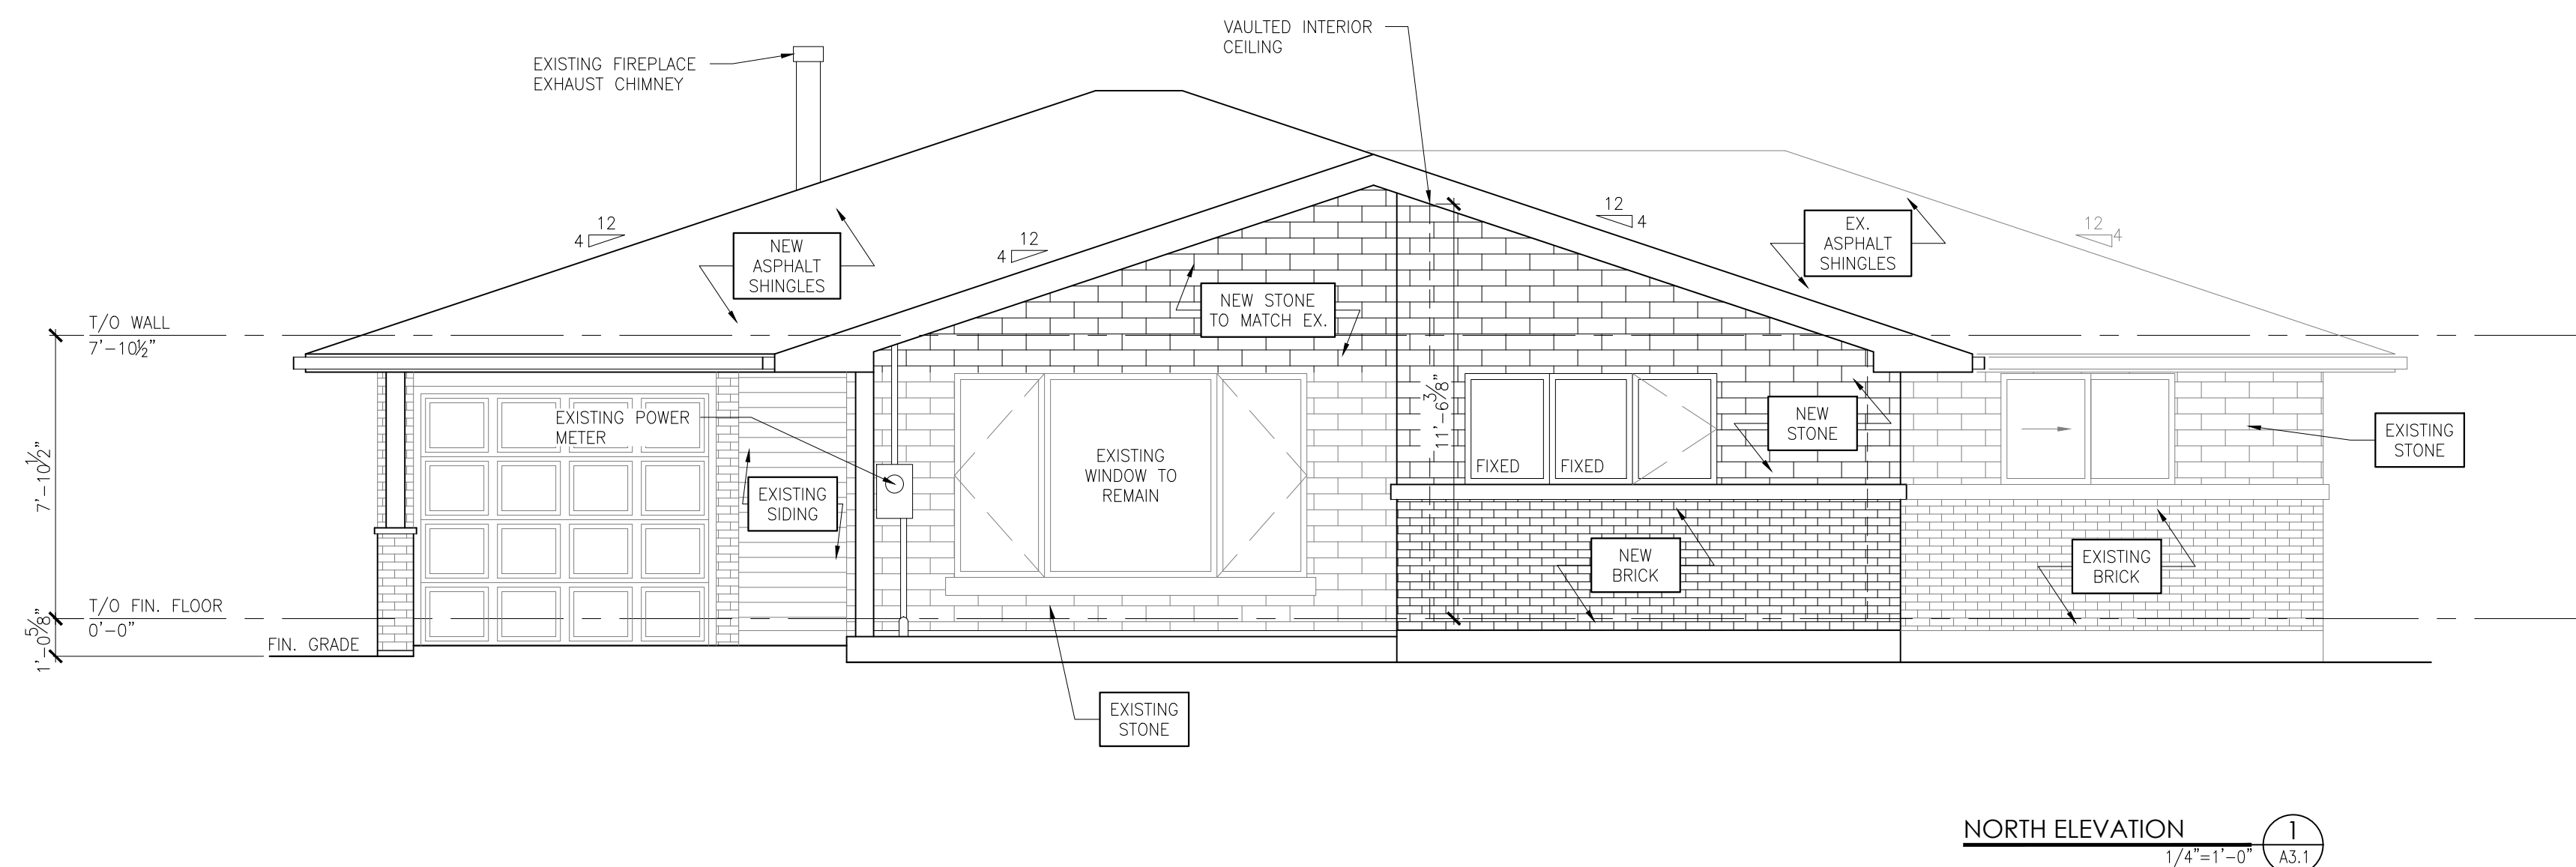

PRELIMINARY

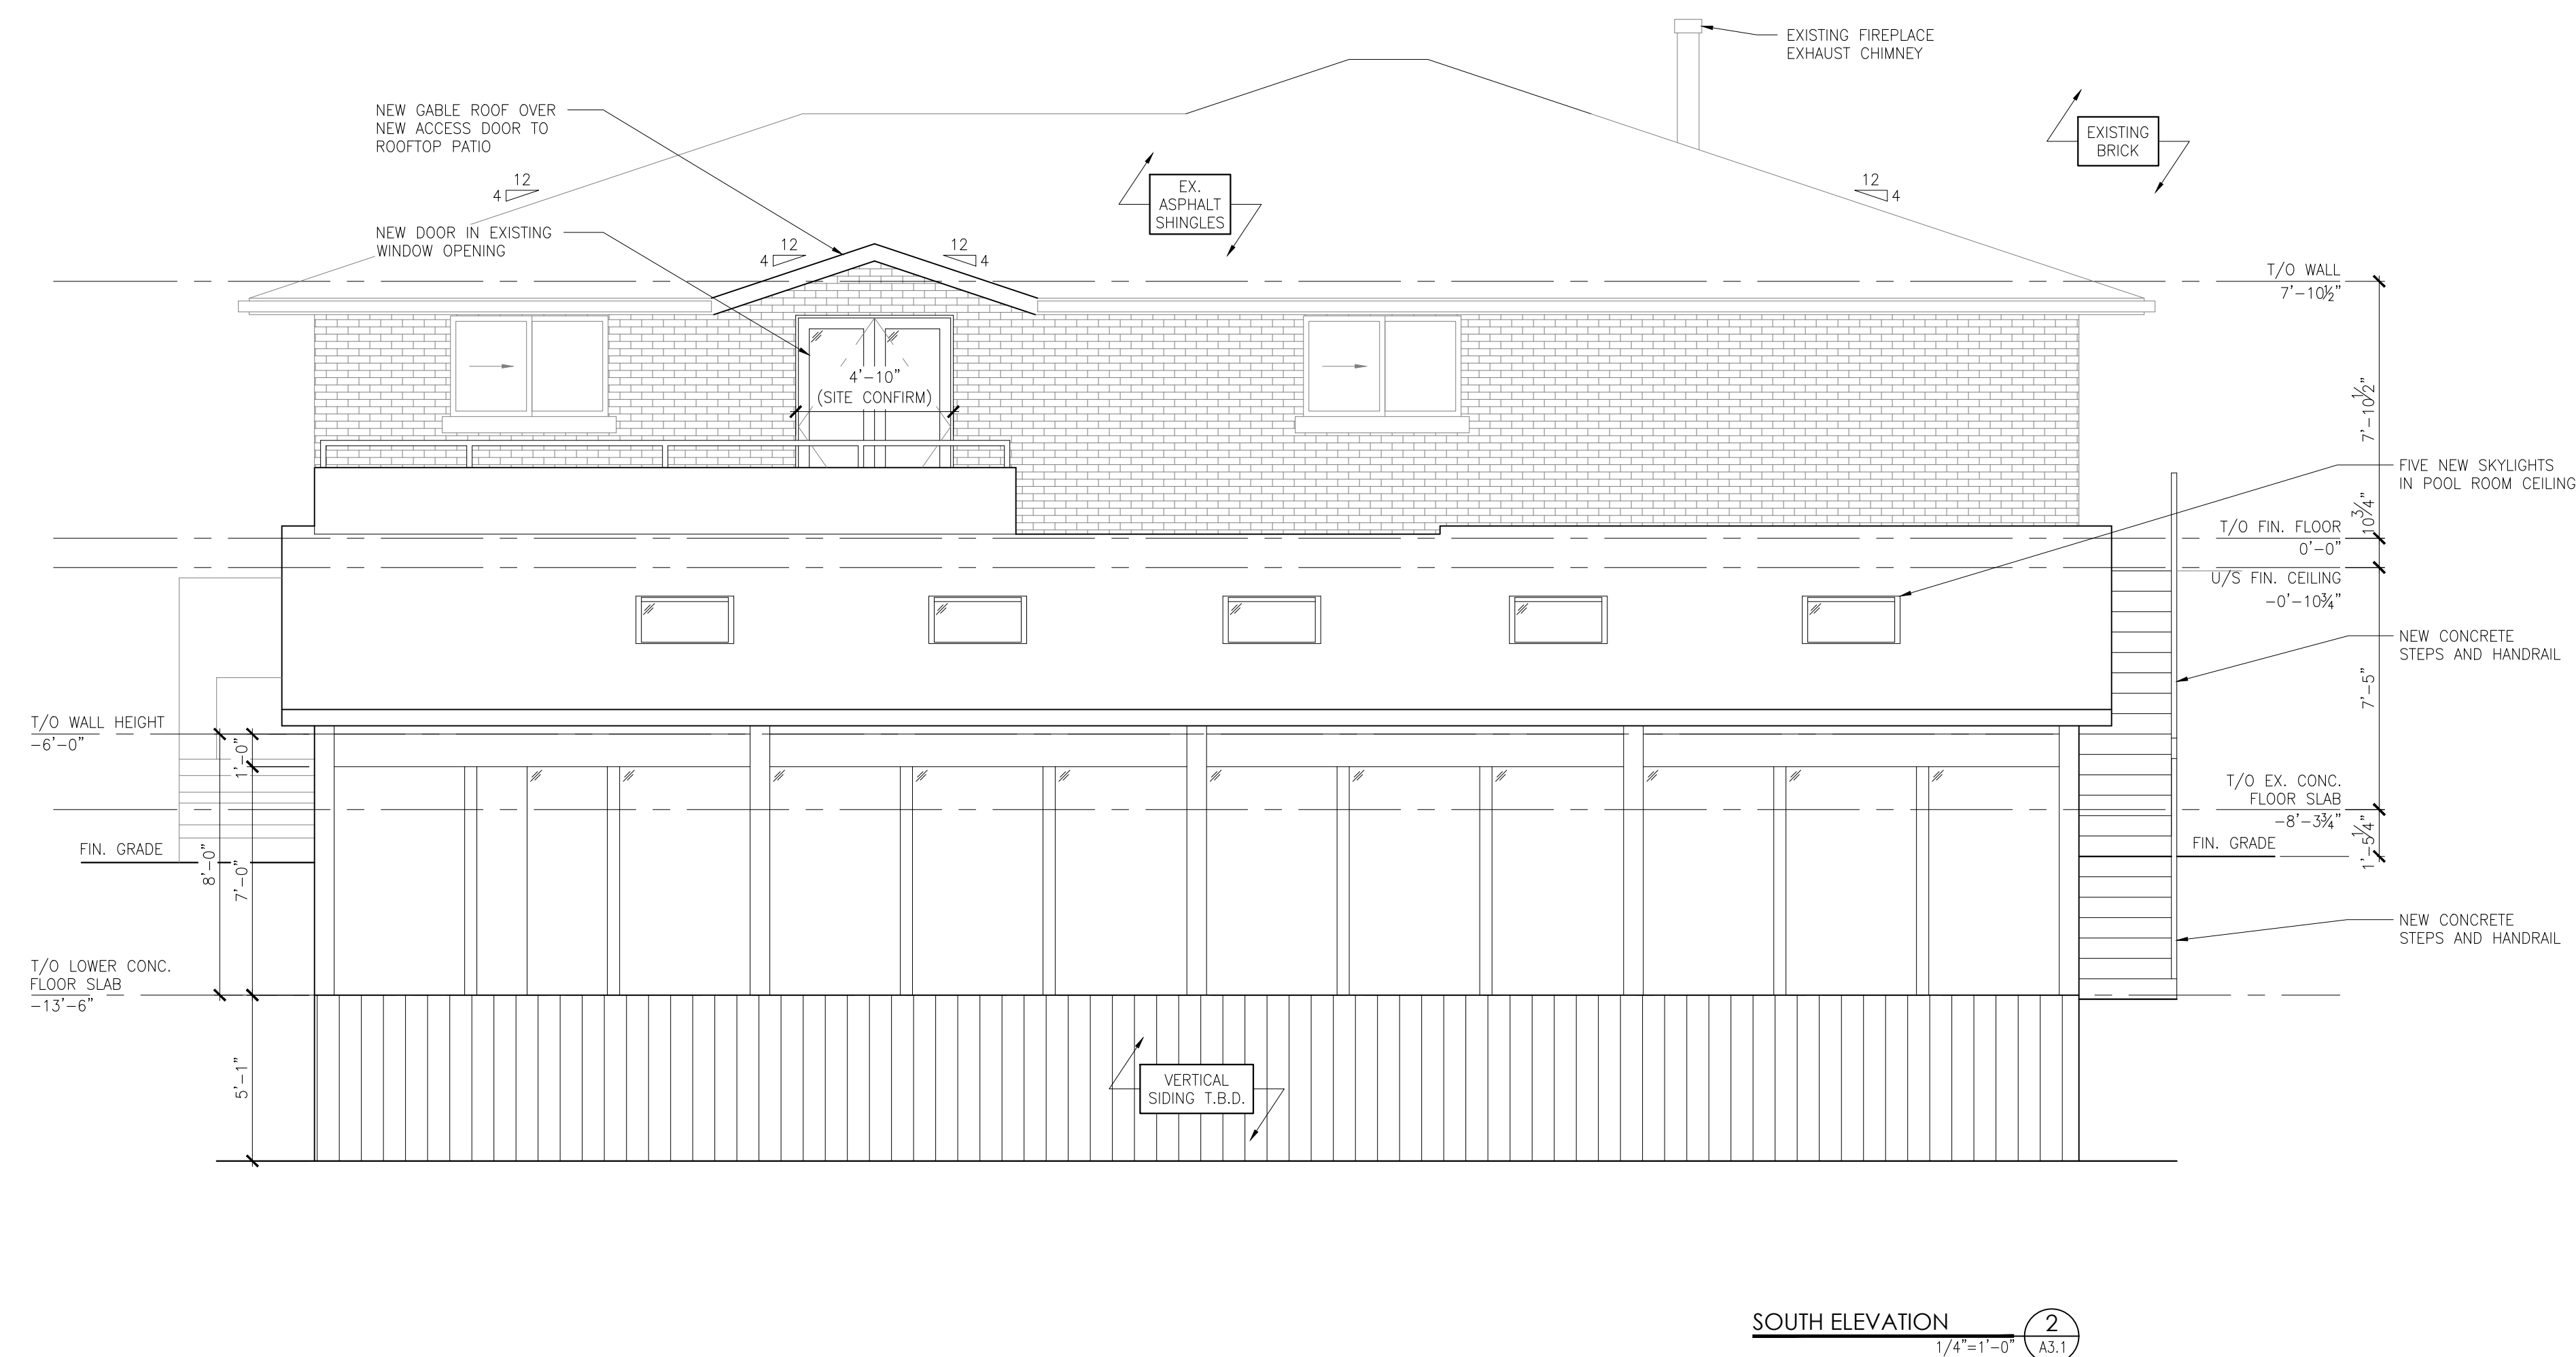

CONTRACTOR SHALL VERIFY ALL DIMENSIONS ON SITE AND REPORT ANY DISCREPANCIES IMMEDIATELY TO THE ARCHITECT BEFORE PROCEEDING WITH THE WORK.

DRAWINGS AND SPECIFICATIONS REMAIN THE PROPERTY OF THE ARCHITECT AS INSTRUMENTS OF HIS SERVICE AND MUST BE RETURNED AT HIS REQUEST.

DO NOT SCALE DRAWINGS.

NO.	DATE	REVISIONS
01	30-OCT-2023	ISSUED FOR REVIEW
02	03-NOV-2023	ISSUED FOR REVIEW
03	10-NOV-2023	ISSUED FOR REVIEW
04	14-NOV-2023	ISSUED FOR MINOR VARIANCE REVIEW
05	01-DEC-2023	ISSUED FOR REVIEW
06	04-DEC-2023	ISSUED FOR REVIEW
07	07-DEC-2023	ISSUED FOR REVIEW
08	08-DEC-2023	ISSUED FOR MINOR VARIANCE REVIEW


PAUL SIXSMITH RESIDENCE ADDITION

35 HILLCREST DRIVE
 GUELPH, ONTARIO

PROPOSED ELEVATIONS



DATE:	13-Dec-2023	SCALE:	AS NOTED
DRAWN BY:	BF		
CHECKED BY:	LAG		
STATUS:	DESIGN		
JOB NO:	2327		
FILE:	---		
FOLDER:	---		

A3.1

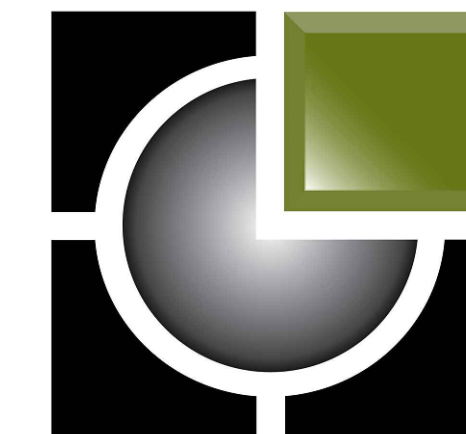

GRINHAM ARCHITECTS

15 Yarmouth Street
Guelph, Ontario, N1H 4G2
Tel: 519.766.1580
Fax: 519.766.1377
Email: info@grinham.ca
Web: www.grinham.ca

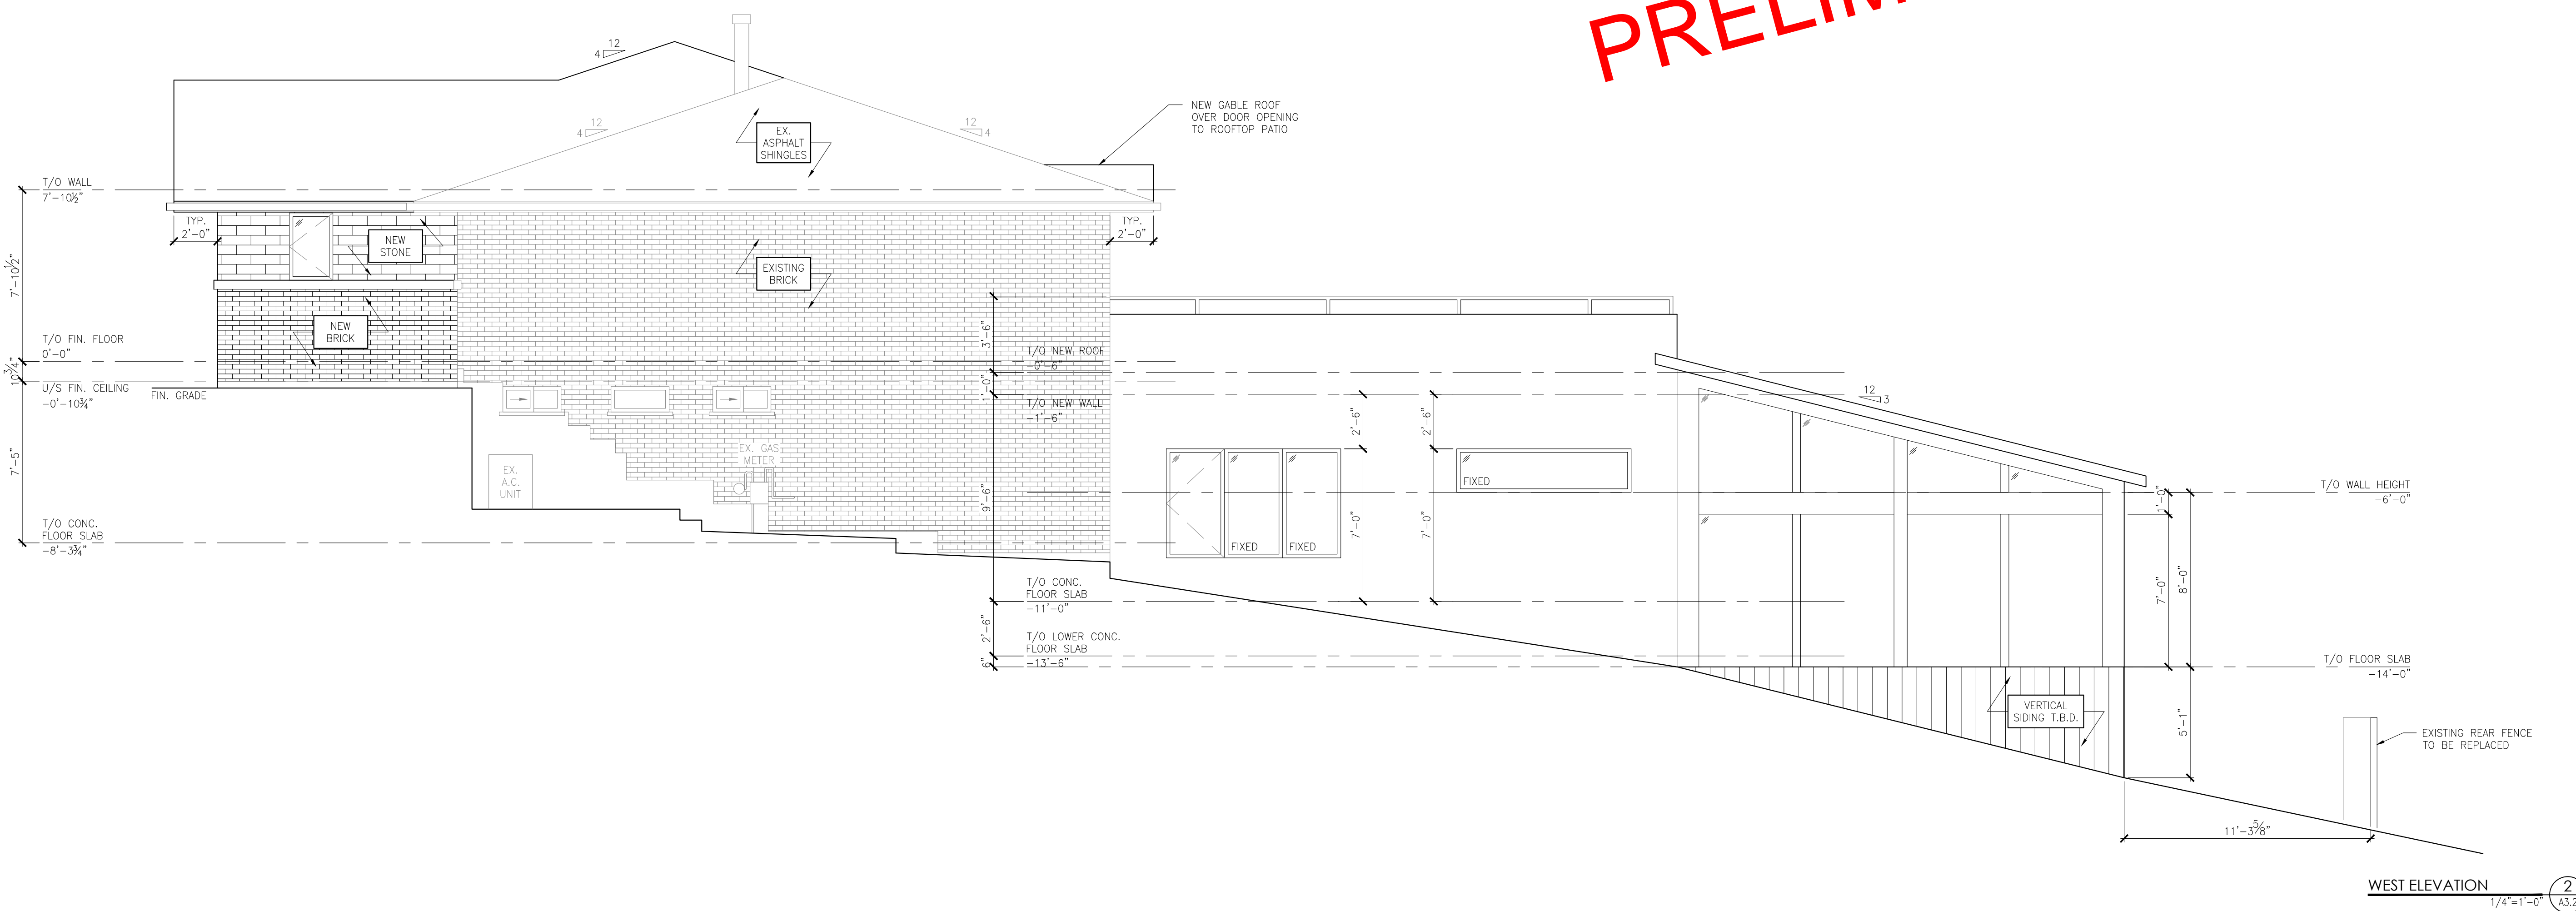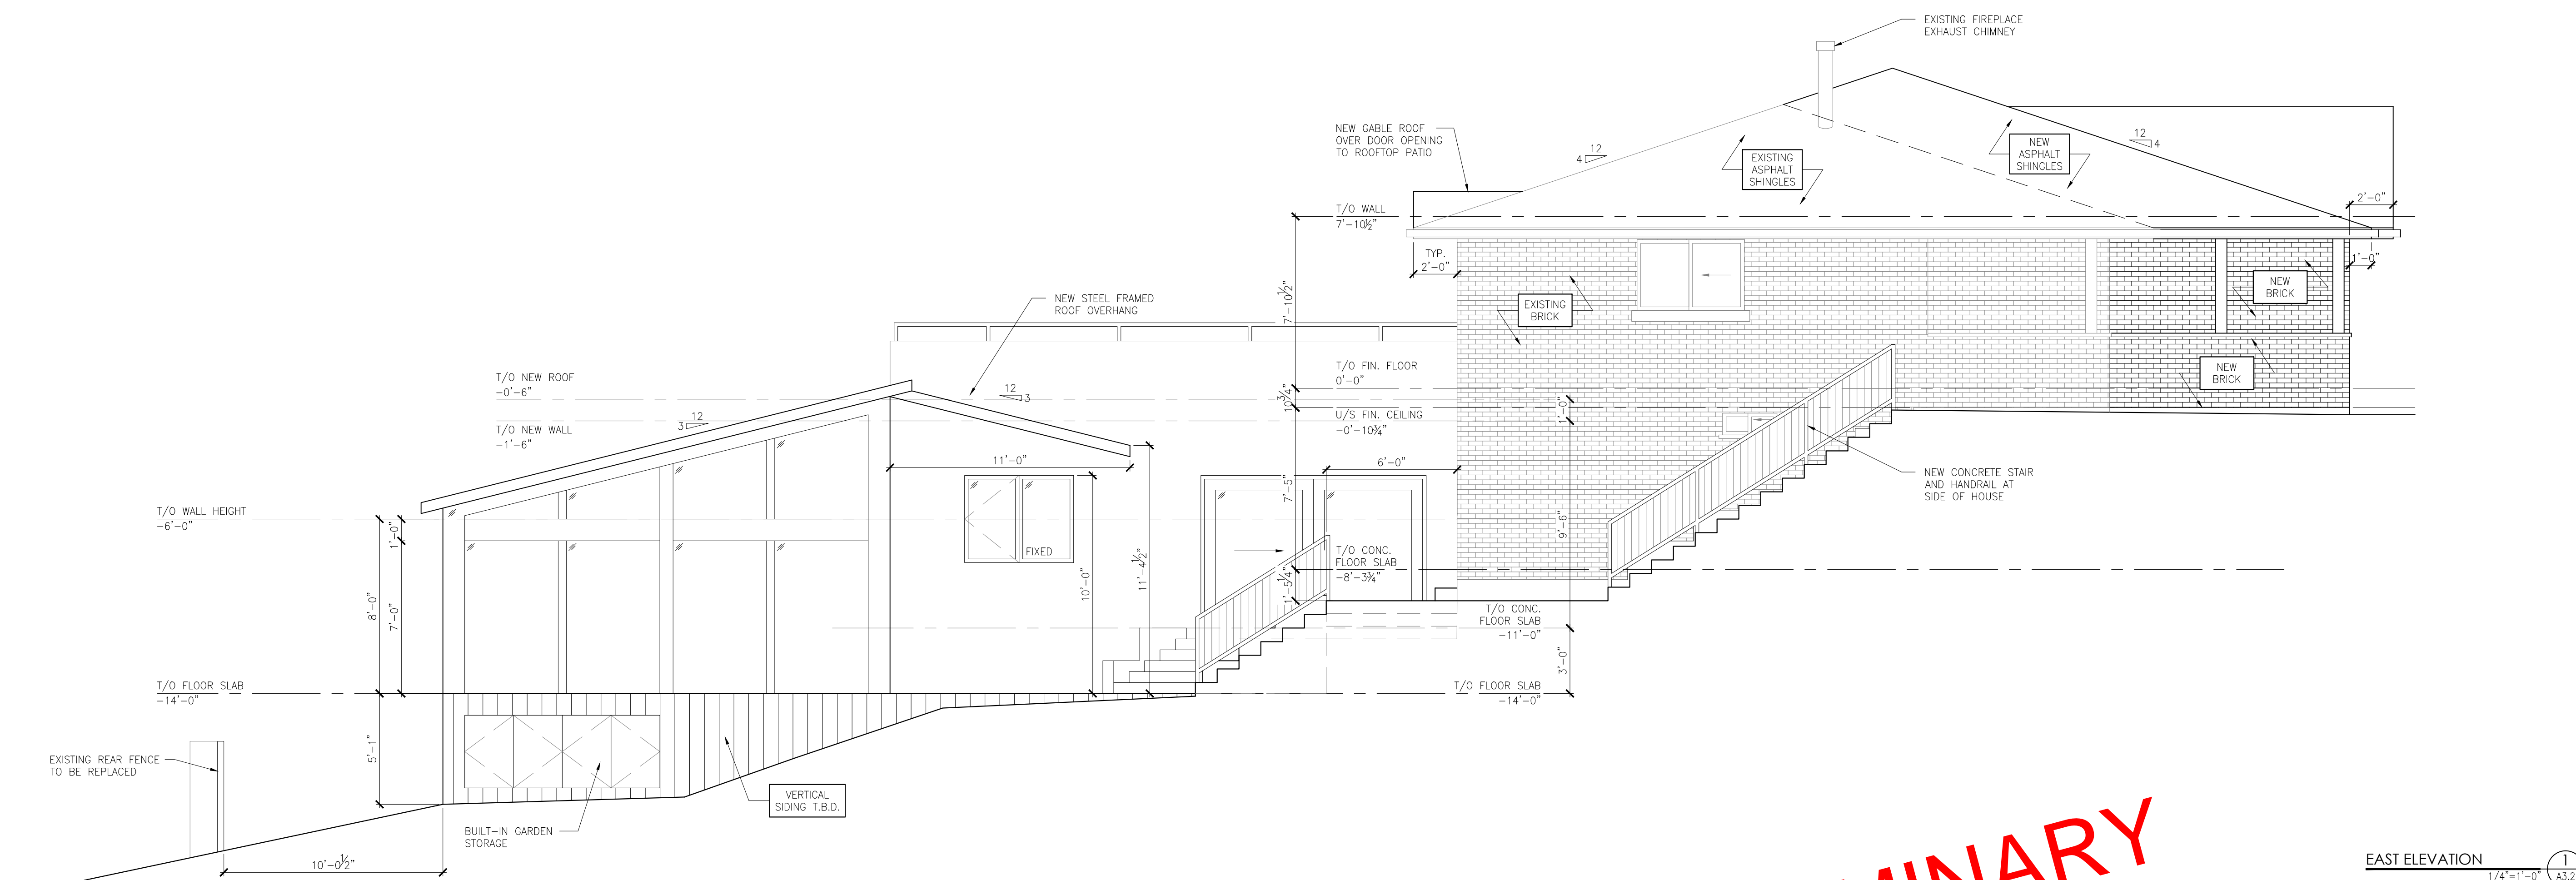

PRELIMINARY

CONTRACTOR SHALL VERIFY ALL DIMENSIONS ON SITE AND REPORT ANY DISCREPANCIES IMMEDIATELY TO THE ARCHITECT BEFORE PROCEEDING WITH THE WORK.

DRAWINGS AND SPECIFICATIONS REMAIN THE PROPERTY OF THE ARCHITECT AS INSTRUMENTS OF HIS SERVICE AND MUST BE RETURNED AT HIS REQUEST.

DO NOT SCALE DRAWINGS.

NO.	DATE	REVISIONS
01	30-OCT-2023	ISSUED FOR REVIEW
02	03-NOV-2023	ISSUED FOR REVIEW
03	10-NOV-2023	ISSUED FOR REVIEW
04	14-NOV-2023	ISSUED FOR MINOR VARIANCE REVIEW
05	01-DEC-2023	ISSUED FOR REVIEW
06	04-DEC-2023	ISSUED FOR REVIEW
07	07-DEC-2023	ISSUED FOR REVIEW
08	08-DEC-2023	ISSUED FOR MINOR VARIANCE REVIEW

PAUL SIXSMITH RESIDENCE ADDITION

35 HILLCREST DRIVE
GUELPH, ONTARIO

PROPOSED ELEVATIONS

DATE:	13-Dec-2023	SCALE:	AS NOTED
DRAWN BY:	BF		
CHECKED BY:	LAG		
STATUS:	DESIGN		
JOB NO:	2327		
FILE:	---		
FOLDER:	---		

A3.2